


# DODGE COUNTY RIGHT OF WAY PLAT NO. 22

## DODGE COUNTY STATE AID HIGHWAY NO. 24

### VICINITY MAP

SECTION 17 & 20, T108N, R17W.

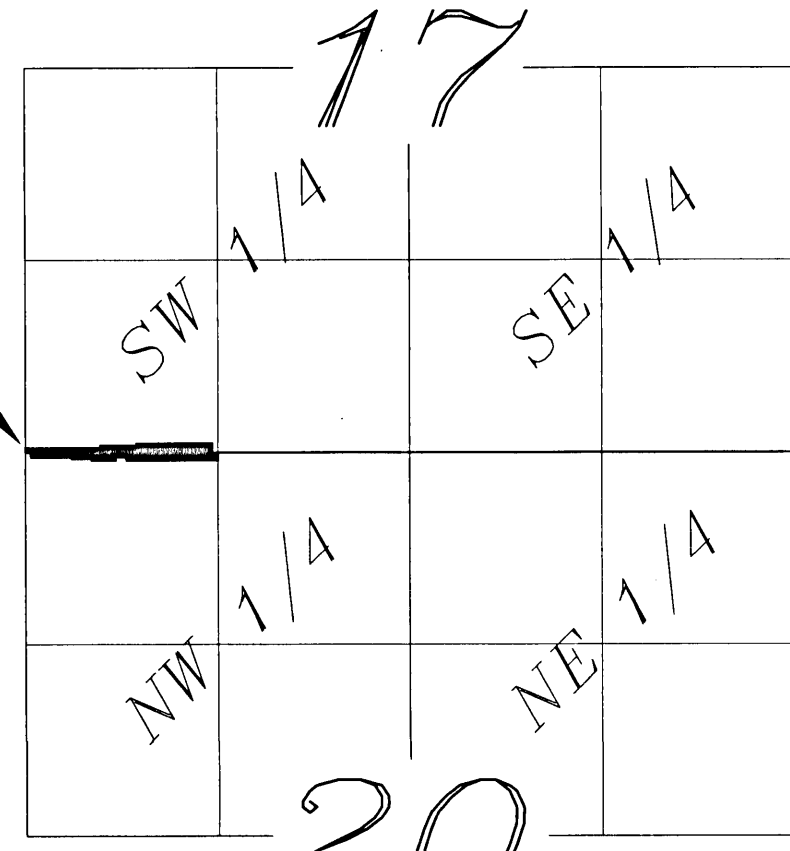

RIGHT OF WAY IN SECTION 17, T.108N, R.17W						
PARCEL NO.	RECORDED OWNER	LOCATION	PROPERTY I.D. NUMBER	EXISTING R/W (ACRES)	NEW R/W (ACRES)	TOTAL R/W IN FEE INTEREST
1	DON NASH	S 1/2 SW 1/4 SW 1/4	26.017.0500	0.06	0.00	0.06
2	WILLIAM ROHWER	S 1/2 SW 1/4 SW 1/4	26.017.0400	0.07	0.00	0.07
3	LUIS MACIAS & ANABEL GASTELUM-SANTAMARIA	S 1/2 SW 1/4 SW 1/4	26.017.0100	0.07	0.00	0.07
4	MARK D. & MARLENE D. RAY	S 1/2 SW 1/4 SW 1/4	26.017.0105	0.07	0.00	0.07
5	BOE CHRYSLER CENTER, INC.	S 1/2 SW 1/4 SW 1/4	26.017.0104	0.09	0.00	0.09
6	CITY OF WEST CONCORD	S 1/2 SW 1/4 SW 1/4	26.017.0200	0.31	0.00	0.31
7	MICHAEL EDWARD GROSSMAN	S 1/2 SW 1/4 SW 1/4	26.017.0201	0.64	0.12	0.76


THE COUNTY OF DODGE, A BODY POLITIC AND CORPORATE UNDER THE LAWS OF THE STATE OF MINNESOTA, PURSUANT TO THE MINNESOTA STATUTES CHAPTER 160.085, HAS CAUSED THE RIGHT OF WAY OF COUNTY STATE AID ROAD NO. 24 TO BE MAPPED AS IT TRANSGRESSES OVER AND ACROSS THE FOLLOWING DESCRIBED LANDS IN THE COUNTY OF DODGE, MINNESOTA, TO WIT:

THAT PART OF SAID RIGHT OF WAY INCLUDED IN THE FOLLOWING DESCRIBED TRACTS OF LAND:  
 SECTION 17, TOWNSHIP 108 NORTH, RANGE 17 WEST:  
 THE SOUTHWEST QUARTER OF THE SOUTHWEST QUARTER  
 SECTION 20, TOWNSHIP 108 NORTH, RANGE 17 WEST:  
 THE NORTHWEST QUARTER OF THE NORTHWEST QUARTER

THE BOARD OF COMMISSIONERS FOR DODGE COUNTY, MINNESOTA, IS HEREBY DESIGNATING THE RIGHT OF WAY OF COUNTY ROAD NO. 24 AS SHOWN ON DODGE COUNTY RIGHT OF WAY PLAT NO. 22

CERTIFIED BY Guy M. Kohlhofer THIS 30<sup>th</sup> DAY OF November, 2012

GUY KOHLHOFER, P.E.  
 DODGE COUNTY ENGINEER  
 MN. LICENSE 23733

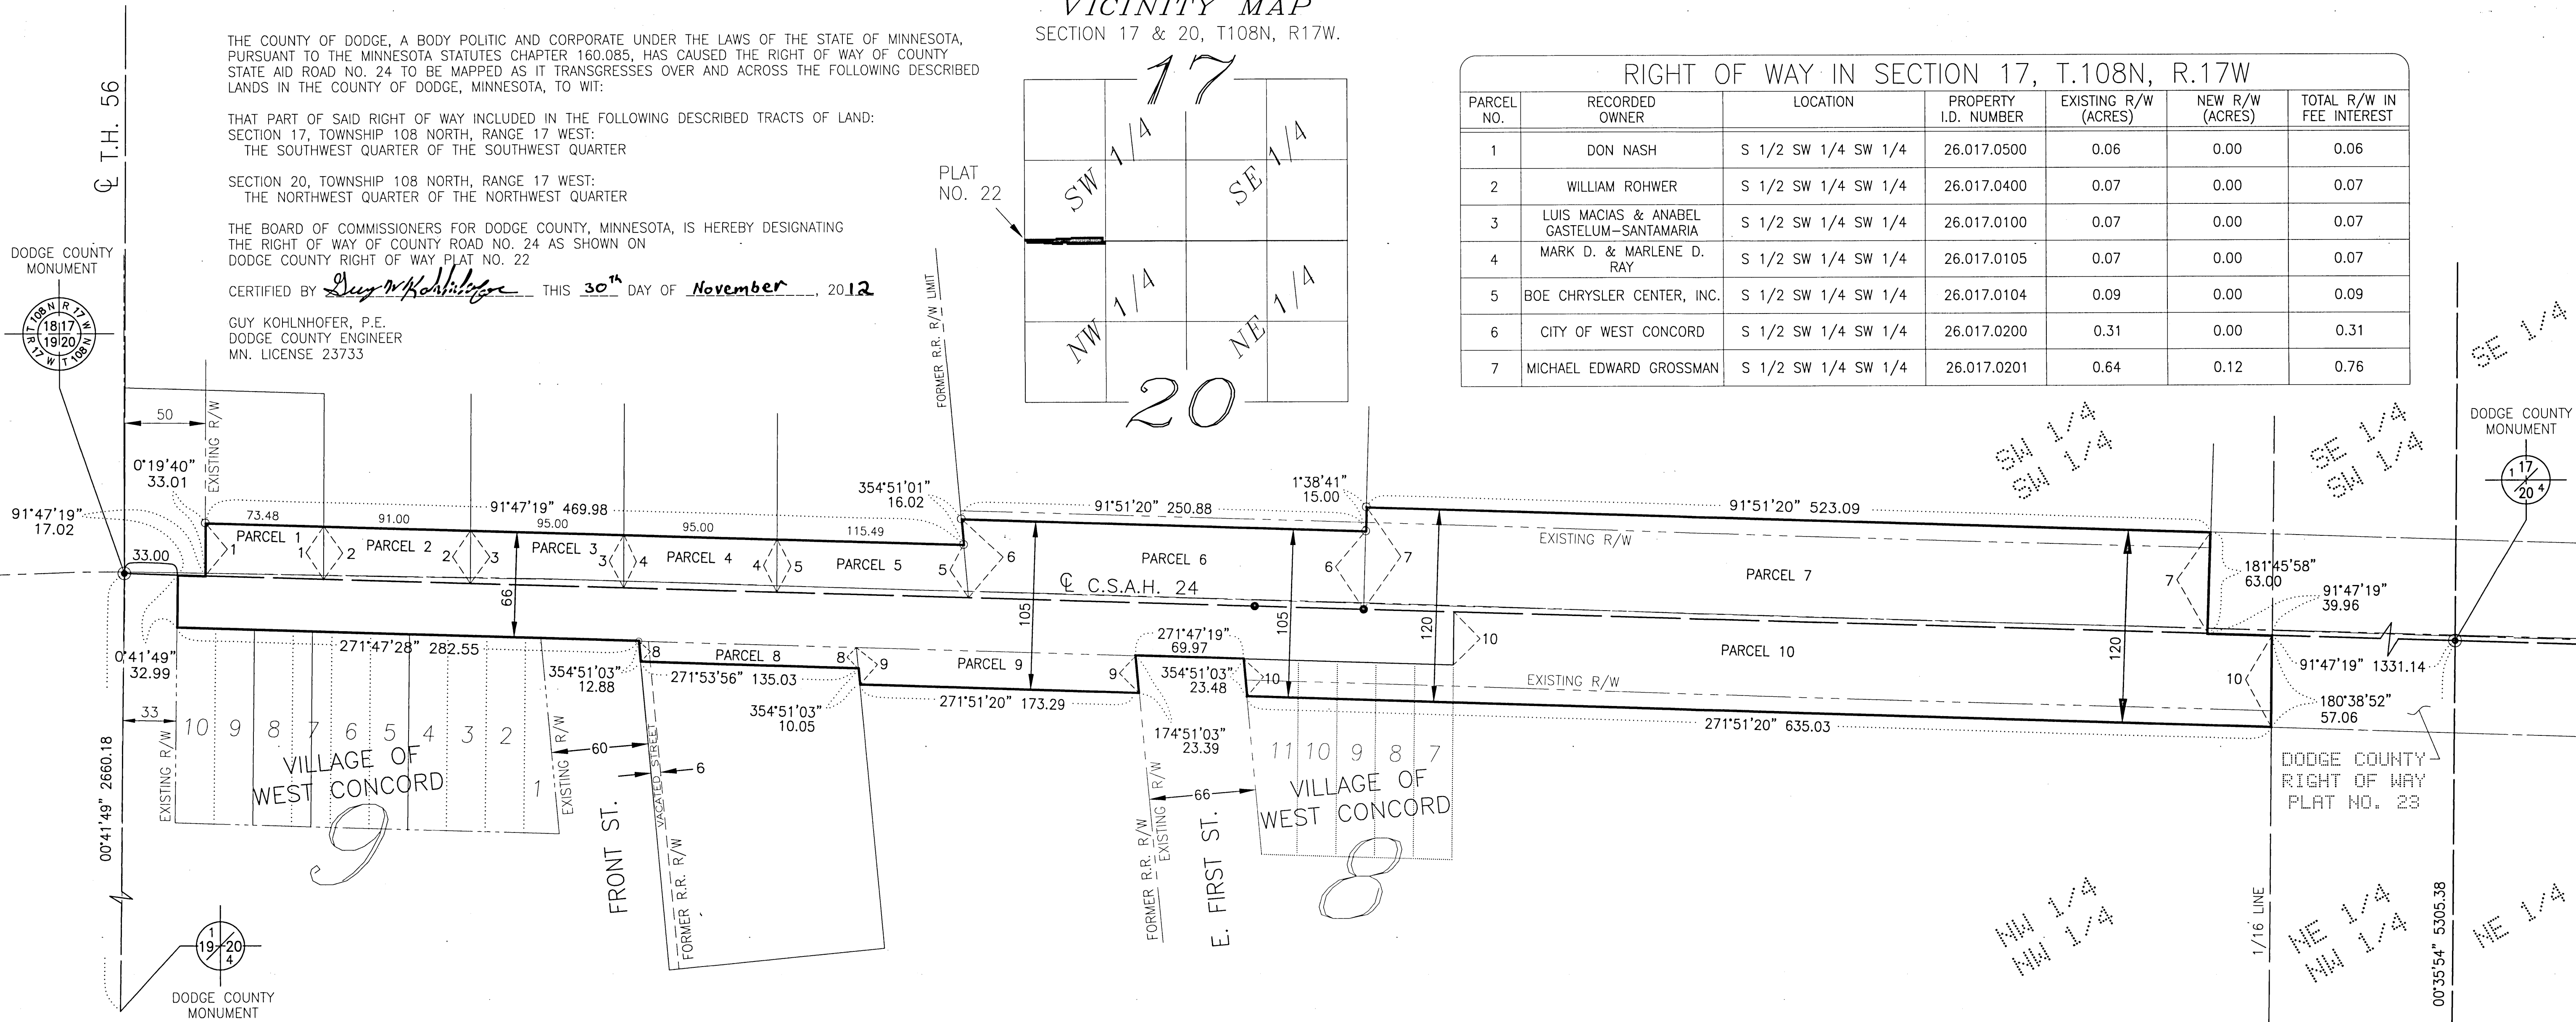

#### CONVENTIONAL SYMBOLS

- PLAT BOUNDARY
- PARCEL BOUNDARY
- ROAD CENTERLINE
- EXISTING RIGHT OF WAY
- NEW RIGHT OF WAY
- SECTION LINE
- QUARTER LINE
- SIXTEENTH LINE
- CORPORATE OR CITY LIMITS
- VACATED PLATTED PROPERTY
- DODGE COUNTY MONUMENT
- FOUND MONUMENT
- MONUMENT TO BE SET



THE AZIMUTH SYSTEM IS BASED ON THE HARN ADJUSTMENT OF NAD 1983, DODGE COUNTY COORDINATE SYSTEM WITH THE NORTH BEING 00 DEGREES 00 MINUTES 00 SECONDS. ALL AZIMUTH ARE REFERENCED CLOCKWISE FROM NORTH. THIS PLAT IS SUBJECT TO ALL EASEMENTS OF RECORD. MONUMENTS WILL BE SET AT ALL ANGLE POINTS AFTER CONSTRUCTION IS COMPLETE.

I HEREBY CERTIFY THAT THIS PLAT WAS PREPARED BY ME OR UNDER MY DIRECT SUPERVISION AND THAT I AM A DULY LICENSED LAND SURVEYOR UNDER THE LAWS OF THE STATE OF MINNESOTA, THAT THIS PLAT MEETS THE REQUIREMENTS OF MINNESOTA STATUTES CHAPTER 160.085, THAT ALL MEASUREMENTS ARE CORRECTLY SHOWN ON THE PLAT, AND THAT THE PLAT RIGHT OF WAY BOUNDARY IS CORRECTLY DESIGNATED ON THIS PLAT.

CERTIFIED BY L. M. Hanni THIS 30 DAY OF November 2012

LISA M. HANNI, L.S.  
 DODGE COUNTY SURVEYOR  
 MN. LICENSE 23048

DOCUMENT NO. \_\_\_\_\_

I HEREBY CERTIFY THAT THIS INSTRUMENT WAS FILED IN THE OFFICE OF THE COUNTY RECORDER ON THIS DAY OF December 3, 2012, IN BOOK B, OF Plats, PAGE 138, Document 199139 AT 2:30 O'CLOCK P.M., AND WAS DULY RECORDED IN THE DODGE COUNTY RECORDS AS FILE NUMBER 199139

BY S. A. Kramer  
 DODGE COUNTY RECORDER - Interim

#### RIGHT OF WAY IN SECTION 20, T.108N, R.17W

PARCEL NO.	RECORDED OWNER	LOCATION	PROPERTY I.D. NUMBER	EXISTING R/W (ACRES)	NEW R/W (ACRES)	TOTAL R/W IN FEE INTEREST
8	DODGE COUNTY	N 1/2 NW 1/4 NW 1/4	26.020.1100	0.00	0.04	0.04
9	GEORGE J. & PATRICIA L. COY TRUSTEES OF THE COY IRREVOCABLE TRUST	N 1/2 NW 1/4 NW 1/4	26.020.1200	0.00	0.11	0.11
10	ALLEN D. & MARY ELLEN ORGAN	LOTS 7, 8, 9, 10 & 11 BLOCK 8, WEST CONCORD NW 1/4 NW 1/4	26.020.1500 26.020.1600	0.58	0.15	0.73