## MINNESOTA DEPARTMENT OF TRANSPORTATION RIGHT OF WAY PLAT No. 20-15 STATE PROJECT NO. 2001 (14 = 7 - 45-1) IN THE SOUTHWEST QUARTER OF SECTION 24, T. 107 N., R. 18 W AND

IN THE NORTHWEST QUARTER OF SECTION 25, T 107 N., R. 18 W. DODGE COUNTY, MINNESOTA

THE COMMISSIONER OF TRANSPORTATION IS HEREBY DESIGNATING THE DEFINITE LOCATION OF TRUNK HIGHWAY NO 14 FROM 2.0 MILES EAST OF THE WEST COUNTY LINE TO 13 MILES SOUTHEAST OF TRUNK HIGHWAY NO. 56

As shown on this plat prepared by the State of Minnesota Department of Transportation is hereby certified as the official plat of that portion of said T H 14 within the designated portion of Sections 24 and 25 and the Commissioner's Order therefor, pursuant to Minnesota Statutes 1969, section 161 16 subd 2, section 160 14 subd 1, and section 160 085 and Minnesota Laws of 1976, Chapter 166

Commissioner's Order No

Nature of Interest

62631


Plat 20-12 thru

Certified

Definite location, width, access, temporary ease removal easement

Recommended for Certification

of said survey, that all distances are horizontal ground distances in feet, that difference between azimuths represent plane angles in degrees, minutes and seconds, that the monuments to delineate this survey have been placed in the ground as shown on the plat, and that the right-of way boundary lines are designated on the plat

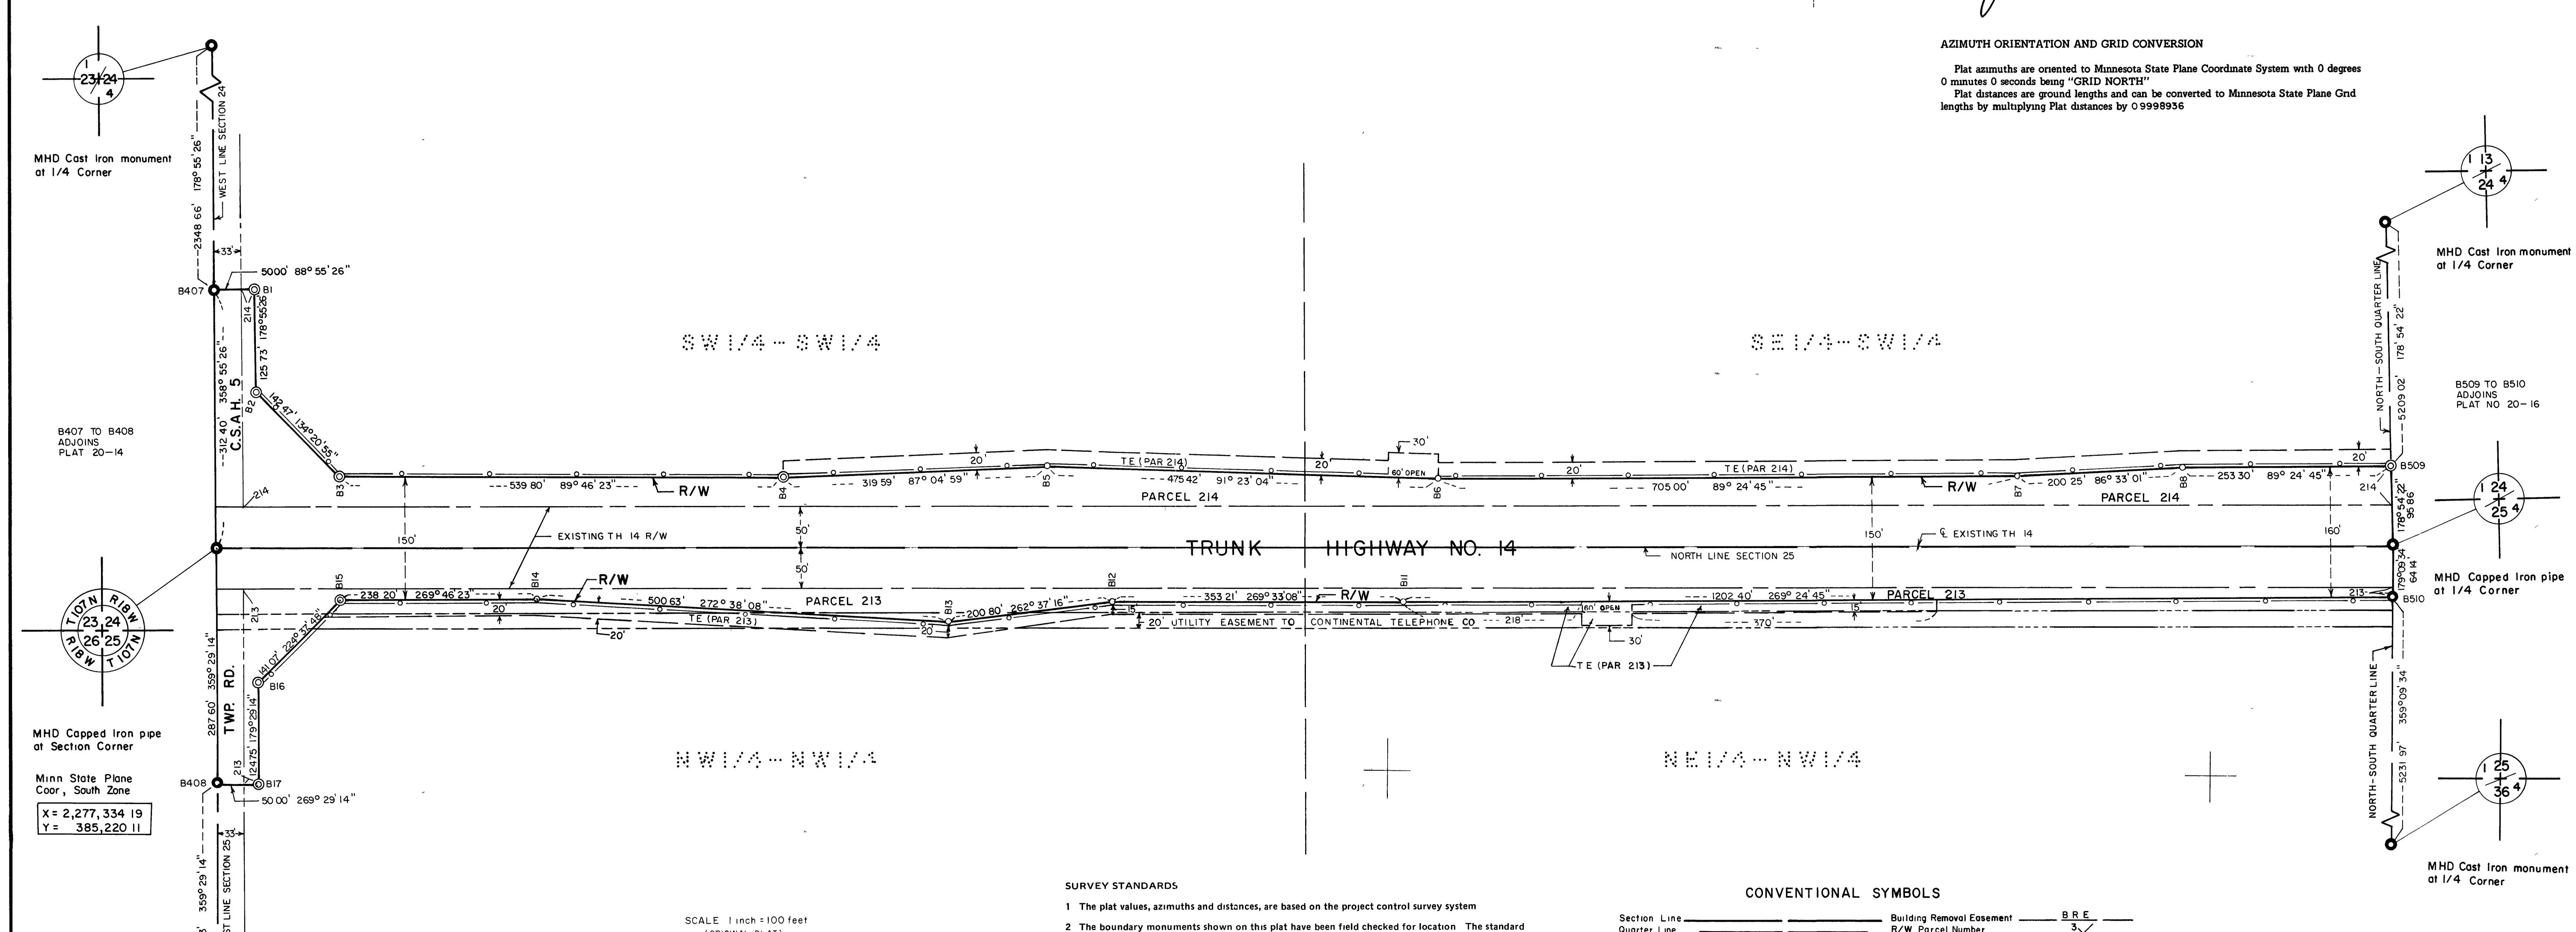

3 The state plane coordinates shown on one monument are based on ties to national control monuments

4 Certificates of Location have been filed at the County Recorder's Office and/or the County Surveyor's

5 For details of this survey contact the Surveying and Mapping Section at the Minnesota Department of

deviation for the monument positions is 0 | ft

Transportation Rochester

Office for the section corner monuments shown on this plat

Name of District

RIGHT OF WAY IN SECTION 24

RIGHT OF WAY IN SECTION 25

LOCATION

S 1/2 SW 1/4

N 1/2 NW 1/4

PARCEL

(ORIGINAL PLAT)

214 | Earl W. Sackett

Ronald L. Vavrichek

OWNER

TORREN'S NEW TEMPORARY CERTIFICATE TH R/W EASEMENT

2.53

1.26 0.80

EASEMENT EXPIRES ON

12-1-84 Fee

12-1-84 Fee

18 5189°C.30

MHD Cast Iron monument

at 1/4 Corner

\_\_\_\_\_ R/W Parcel Number Sixteenth Line \_\_\_\_\_ Access Control \_\_\_\_\_ o \_\_\_\_ \_\_\_\_\_\_ Access Opening \_\_\_\_ open L\_\_\_ open Property Line \_\_\_\_\_ Cast Iron Monument or 1 1/2" M H D. Iron Pipe with Aluminum Cap Railroad R/W \_\_\_\_\_\_ \_\_ \_\_ Other Iron Monuments — Private Easement \_\_\_\_\_\_ Concrete or Stone Monument \_\_\_\_\_

DISTANCES SHOWN TO FEET (66,80 ETC ) ARE EXACT EXTRINSIC VALUES

Temporary Easement \_\_\_\_\_ TE \_\_\_\_ R/W Boundary Corner

DOC. NO 48043 OFFICE OF COUNTY RECORDER DODGE COUNTY, MINN. I HEREBY CERTIFY THAT THIS PLAT HAS BEEN FILED IN THIS OFFICE

AT 430 0'CLOCK P M ON\_\_\_\_ APRIL 10 , 19 79 IN BOOK \_\_\_\_\_ OF \_\_\_\_\_, PAGE \_\_\_\_ PLAT NO 20-15

SP 2001(14=7-45-1)

COUNTY RECORDER