


PLAN OF W. B. PARSONS ADDITION to VILLAGE of HAYFIELD.

Scale 100ft to 1 inch.

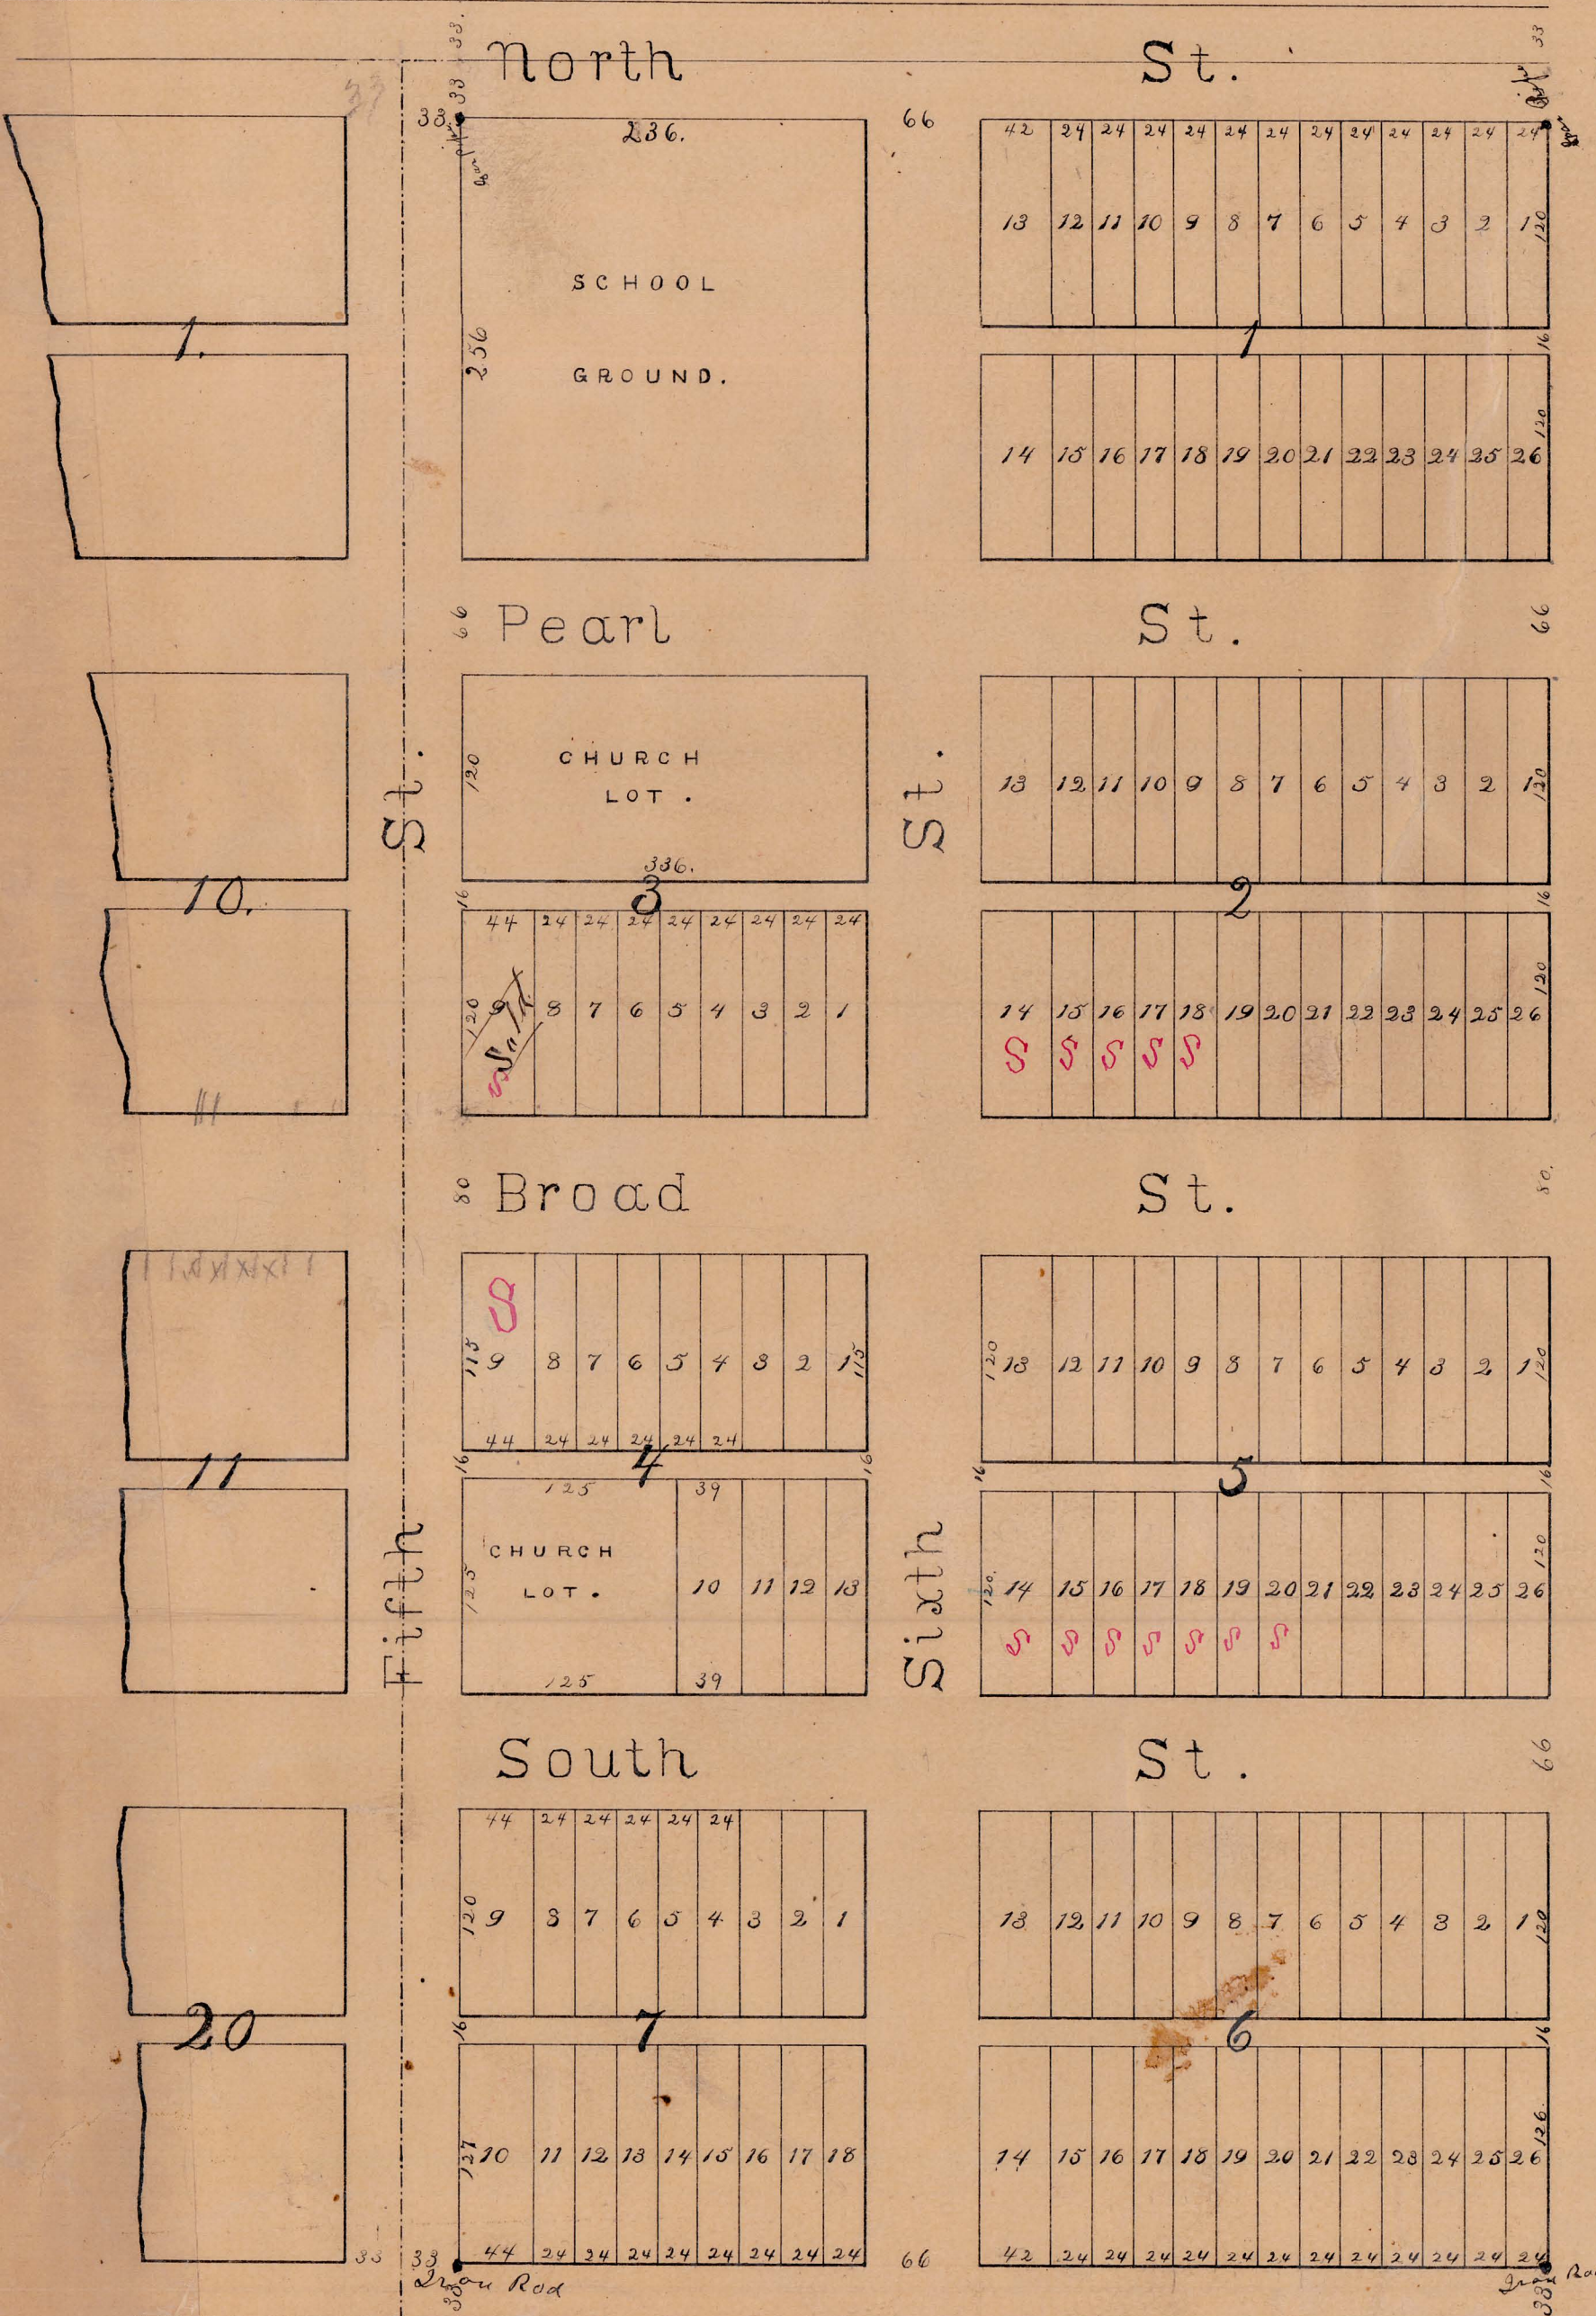

I H. A. Crampton County Surveyor of Dodge County, Minnesota, do hereby certify that I have surveyed and laid out W. B. Parsons Addition to the Village of Hayfield, situated in the County of Dodge and State of Minnesota, that said addition is located upon and covers the East 1/2 of the N. 1/4 of the N. 1/4 of Section 22 Township 105 North of Range 17 West, that this is a true and correct plat of said addition so surveyed by me, that I planted a pile of iron pipe at the North East Corner of Block No. 1 and at the North West Corner of the tract marked 'School Ground' on said plat and that I planted a piece of iron rod at the South East Corner of Block No. 6 and at the South West corner of Block No. 7, as monuments, the same being indicated and marked on this plat.

H. A. Crampton
County Surveyor
By J. A. Crampton Deputy

State of Minnesota ss.
County of Dodge.

On this 1st day of Sept. 1894, personally came before me W. B. Parsons and Alice V. Parsons his wife to me known as the same persons described in and who executed the within plat and acknowledged that they executed the same freely and voluntarily for the uses and purposes therein set forth.

J. D. Griswold
Notary Public

State of Minnesota ss.
County of Dodge.

On this 4th day of 1894, personally came before me H. A. Crampton, to me well known as the person described in and who executed the foregoing certificate and he in due form of Law acknowledged that he executed the same as his free act and deed.

H. A. Crampton

Notary Public
Register of Deeds

Taxes paid and transfers extend this 30th day of November A.D. 1894

Geo. A. Fontenay
County Auditor

No 7775

State of Minnesota ss.
County of Dodge.

I hereby certify that that the annexed Plat of Parsons Addition to the Village of Hayfield was filed in this office for record this 3rd day of November A.D. 1894 at 9 O'clock A.M.

H. A. Crampton

Register of Deeds

We W. B. Parsons and Alice V. Parsons his wife proprietors of W. B. Parsons Addition to the Village of Hayfield in the County of Dodge and State of Minnesota have caused the same to be laid out as set forth on this plat and the streets and alleys so layed out and shown on said plat are hereby given and dedicated to the public for public use as provided by law.

Witness our hands and seals this 1st day of Sept. 1894.

Signed and sealed in presence of W. B. Parsons
Alice V. Parsons
J. J. Allen