
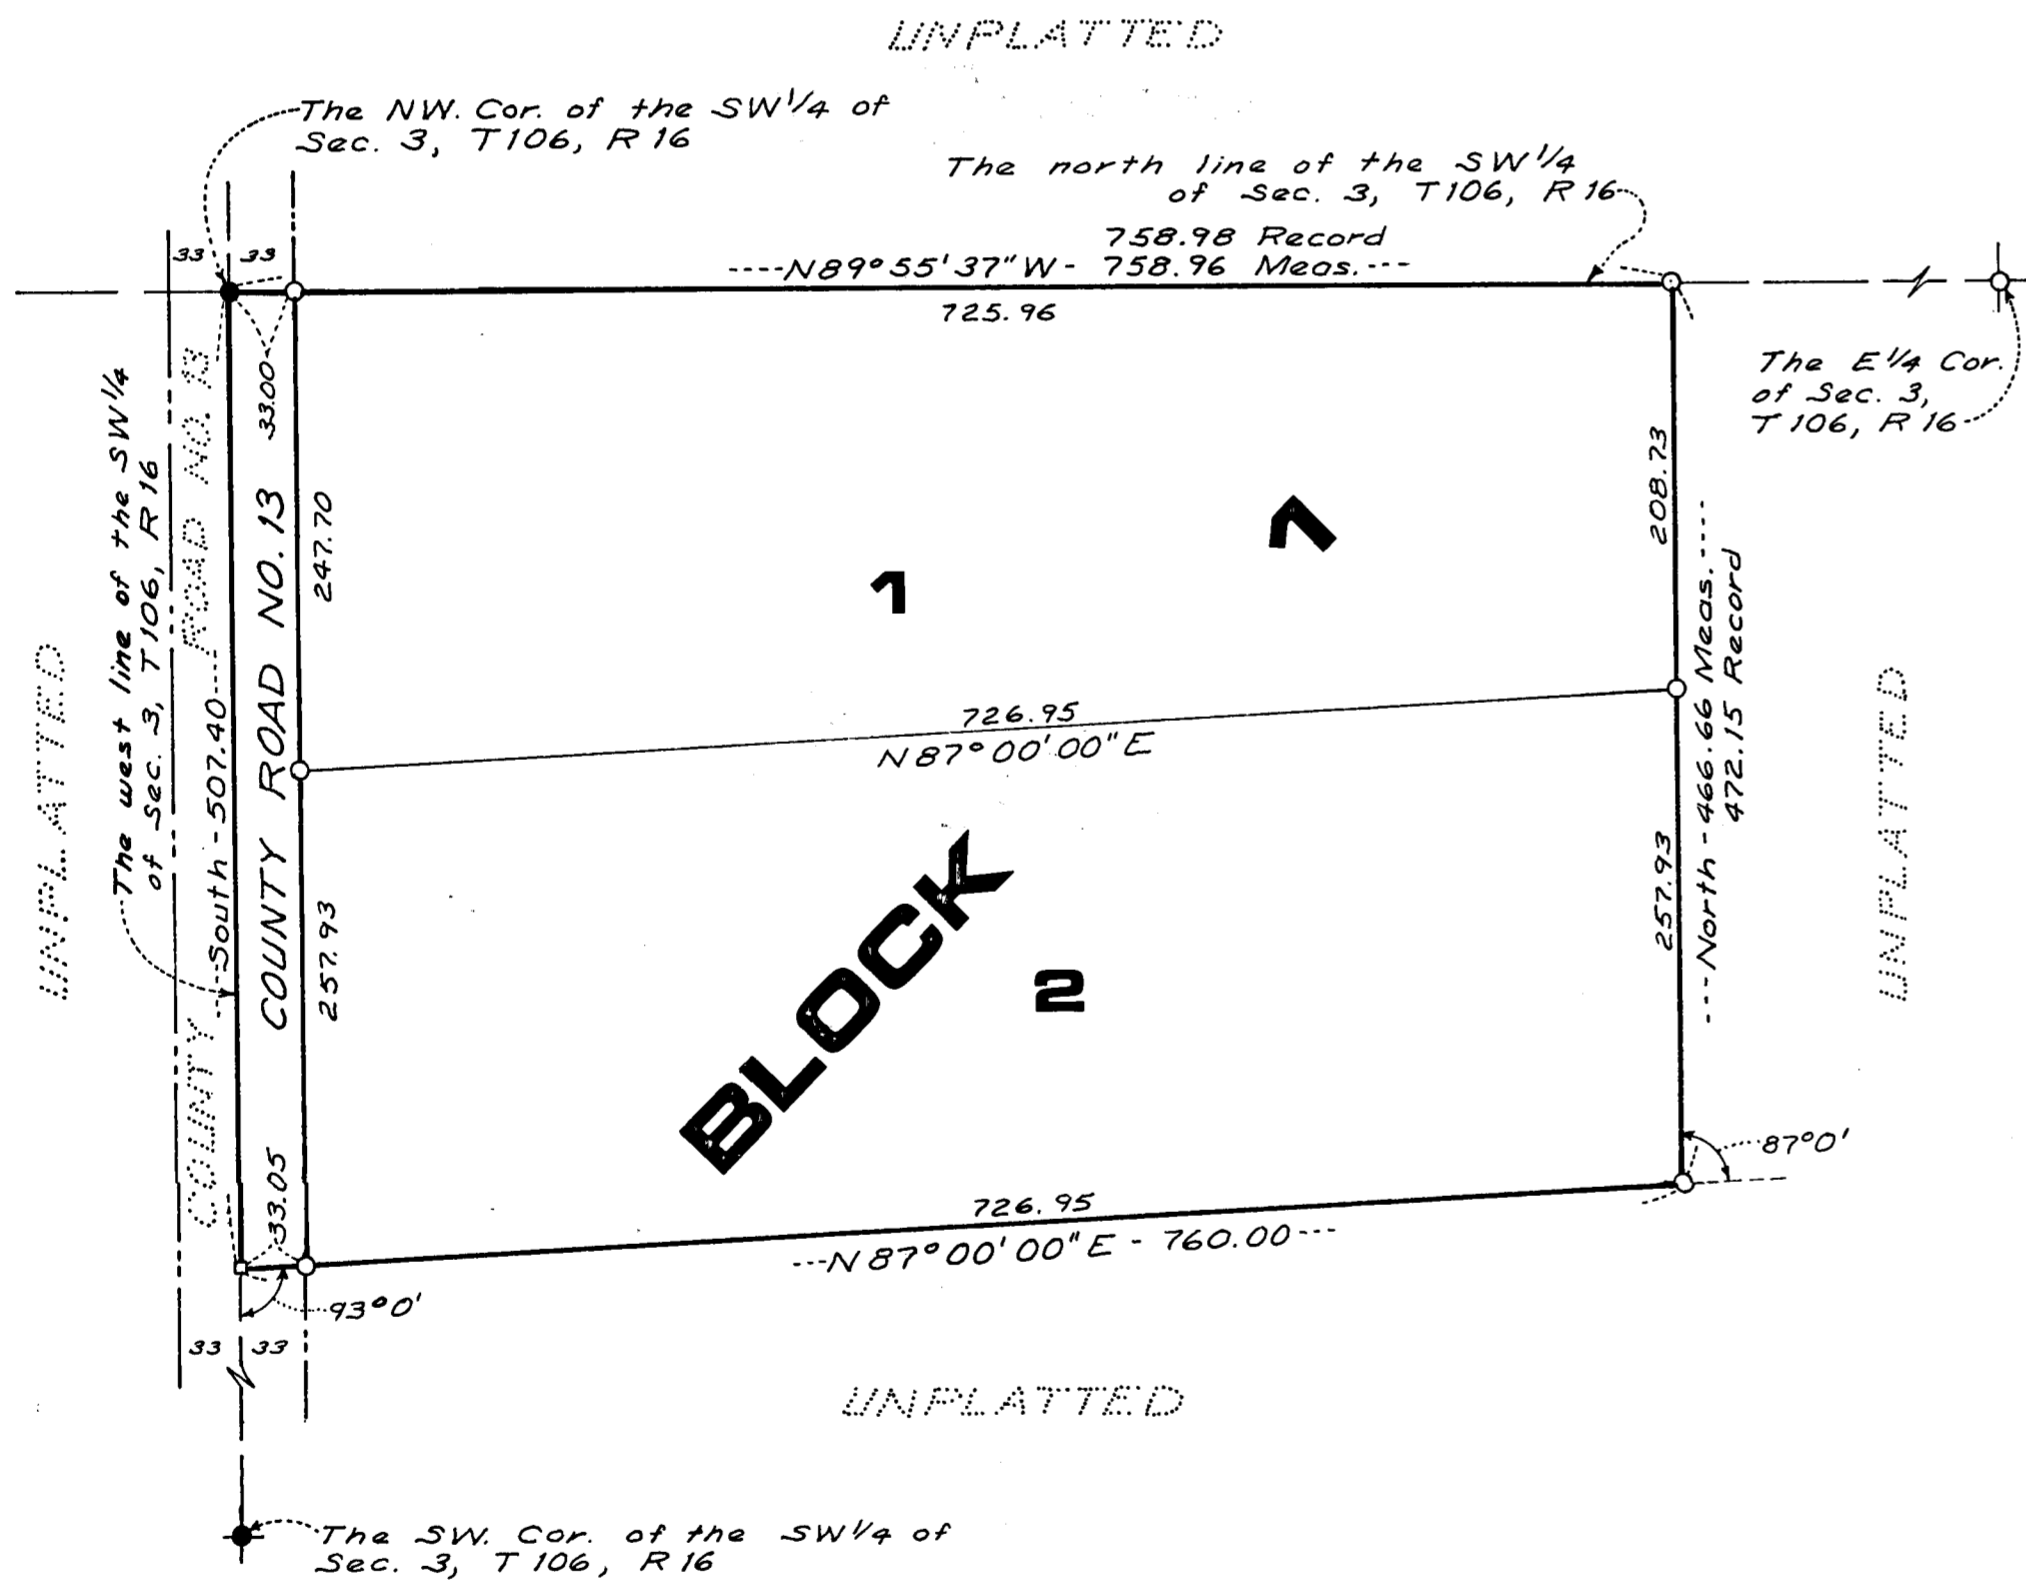


HUSE ADDITION

CANISTEO TOWNSHIP, DODGE COUNTY

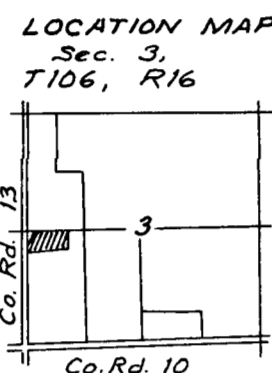

Bearings are assumed
 ● Denotes Iron Monument Found
 □ Denotes PK Nail Set
 ○ Denotes Iron Monument Set & Capped RLS 10832

COMSTOCK & DAVIS, INC.

CONSULTING ENGINEERS & LAND SURVEYORS

This plat has been checked and approved this 1st day of August, 1977 A.D.
 By Ron Murphy
 Ron Murphy, Dodge County Surveyor

KNOW ALL MEN BY THESE PRESENTS that Lavern A. Huse and Pauline J. Huse, husband and wife, owners and proprietors, and Owatonna Savings and Loan Association, a Minnesota corporation, mortgagee, and Gerald E. Snow, an individual mortgagee, of the following described property situated in the Township of Canisteo, Dodge County, Minnesota:

A part of Southwest Quarter of Section 3, Township 106 North, Range 16 West, of the Fifth Principal Meridian, more particularly described as follows: Beginning at the Northwest corner of the Southwest Quarter of Section Three, Township One Hundred Six North, Range Sixteen West, running thence South along the west line of said Section Three for a distance of 507.4 feet, thence deflect left at an angle of 93 degrees 0 minutes for a distance of 760.0 feet, thence deflect left at an angle of 87 degrees 0 minutes for a distance of 472.15 feet to a point on the north line of said Southwest Quarter, thence West along said north line for a distance of 758.98 feet, to the point of beginning.

Have caused the same to be surveyed and platted as HUSE ADDITION and do hereby dedicate to the public for the public use forever the county road as shown on the plat. In witness whereof said Lavern A. Huse and Pauline J. Huse, husband and wife, have caused these presents to be signed this 8 day of August, 1977. In witness whereof said Owatonna Savings and Loan Association, a Minnesota corporation, has caused these presents to be signed by its proper officers and its corporate seal to be hereinto affixed this 8 day of August, 1977. In witness whereof, Gerald E. Snow, an individual, has caused these presents to be signed this 8 day of August, 1977.

SIGNED:
Lavern A. Huse
 Lavern A. Huse
Pauline J. Huse
 Pauline J. Huse
 Owatonna Savings and Loan Association
Asa Carpenter President
Denise Miller Secretary
Gerald E. Snow
 Gerald E. Snow

State of Minnesota)
 County of Dodge)
 The foregoing instrument was acknowledged before me this 8 day of August, 1977, by Lavern A. Huse, and Pauline J. Huse, husband and wife.

Christobel M. Zumbly
 Notary Public, Dodge County, Minnesota
 My Commission Expires 3/21/83

State of Minnesota)
 County of Steele)
 The foregoing instrument was acknowledged before me this 8 day of August, 1977, by Asa Carpenter, its PRESIDENT and Denise Miller, its Secretary, officers of Owatonna Savings and Loan Association, a Minnesota corporation, on behalf of the corporation.

Michael C. Caron
 Notary Public, Steele County, Minnesota
 My Commission Expires _____

State of Minnesota)
 County of Dodge)
 The foregoing instrument was acknowledged before me this 8 day of August, 1977, by Gerald E. Snow, an individual.


Christobel M. Zumbly
 Notary Public, Dodge County, Minnesota
 My Commission Expires 3/21/83

I, Ron Murphy, hereby certify that I have surveyed and platted the property described in the dedication of this plat as HUSE ADDITION; that this plat is a correct representation of said survey; that all distances are correctly shown on the plat; that all monuments have been correctly placed in the ground as shown; that the outside boundary lines are correctly designated on the plat; and that there are no wet lands or public highways to be designated on said plat other than as shown thereon.

Ron Murphy
 Ron Murphy
 Minnesota Registered Land Surveyor
 Registration No. 10832

State of Minnesota)
 County of Anoka)
 The Surveyor's certificate was subscribed and sworn to before me, a Notary Public, this 1st day of August, 1977.

Phyllis M. Prokopowicz
 Notary Public, Anoka County, Minnesota
 My Commission Expires Mar. 27, 1984

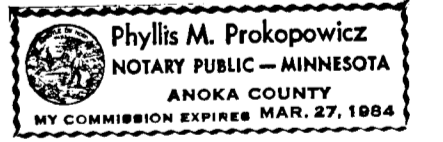

This plat was approved and accepted by the Board of Canisteo Township, Dodge County, Minnesota, at a meeting held on the 2nd day of August, 1977.

Haven Tucker Board Chairman
Frank W. Wood Town Clerk

This plat was approved and accepted by the Board of Commissioners of Dodge County, Minnesota, at a meeting held on the 18th day of AUGUST, 1977.

Ralph Hebrrecht
 Board Chairman

No delinquent taxes and transfer entered this 19th day of AUGUST, 1977.

Richard N. Waltow
 Dodge County Auditor
19th day of August, 1977

Filed in the office of the County Recorder this 10 o'clock AM in Book A of Plats, Page 154, as instrument number 42485.

Carole J. Burton
 County Recorder, Dodge County, Minnesota