
HICKORY ADDITION

A SUBDIVISION IN THE NW I/4 SE I/4, SECTION 17, TIO7N, RIGW

CITY-OF-MANTORVILLE
COUNTY OF DODGE

STATE OF MINNESOTA

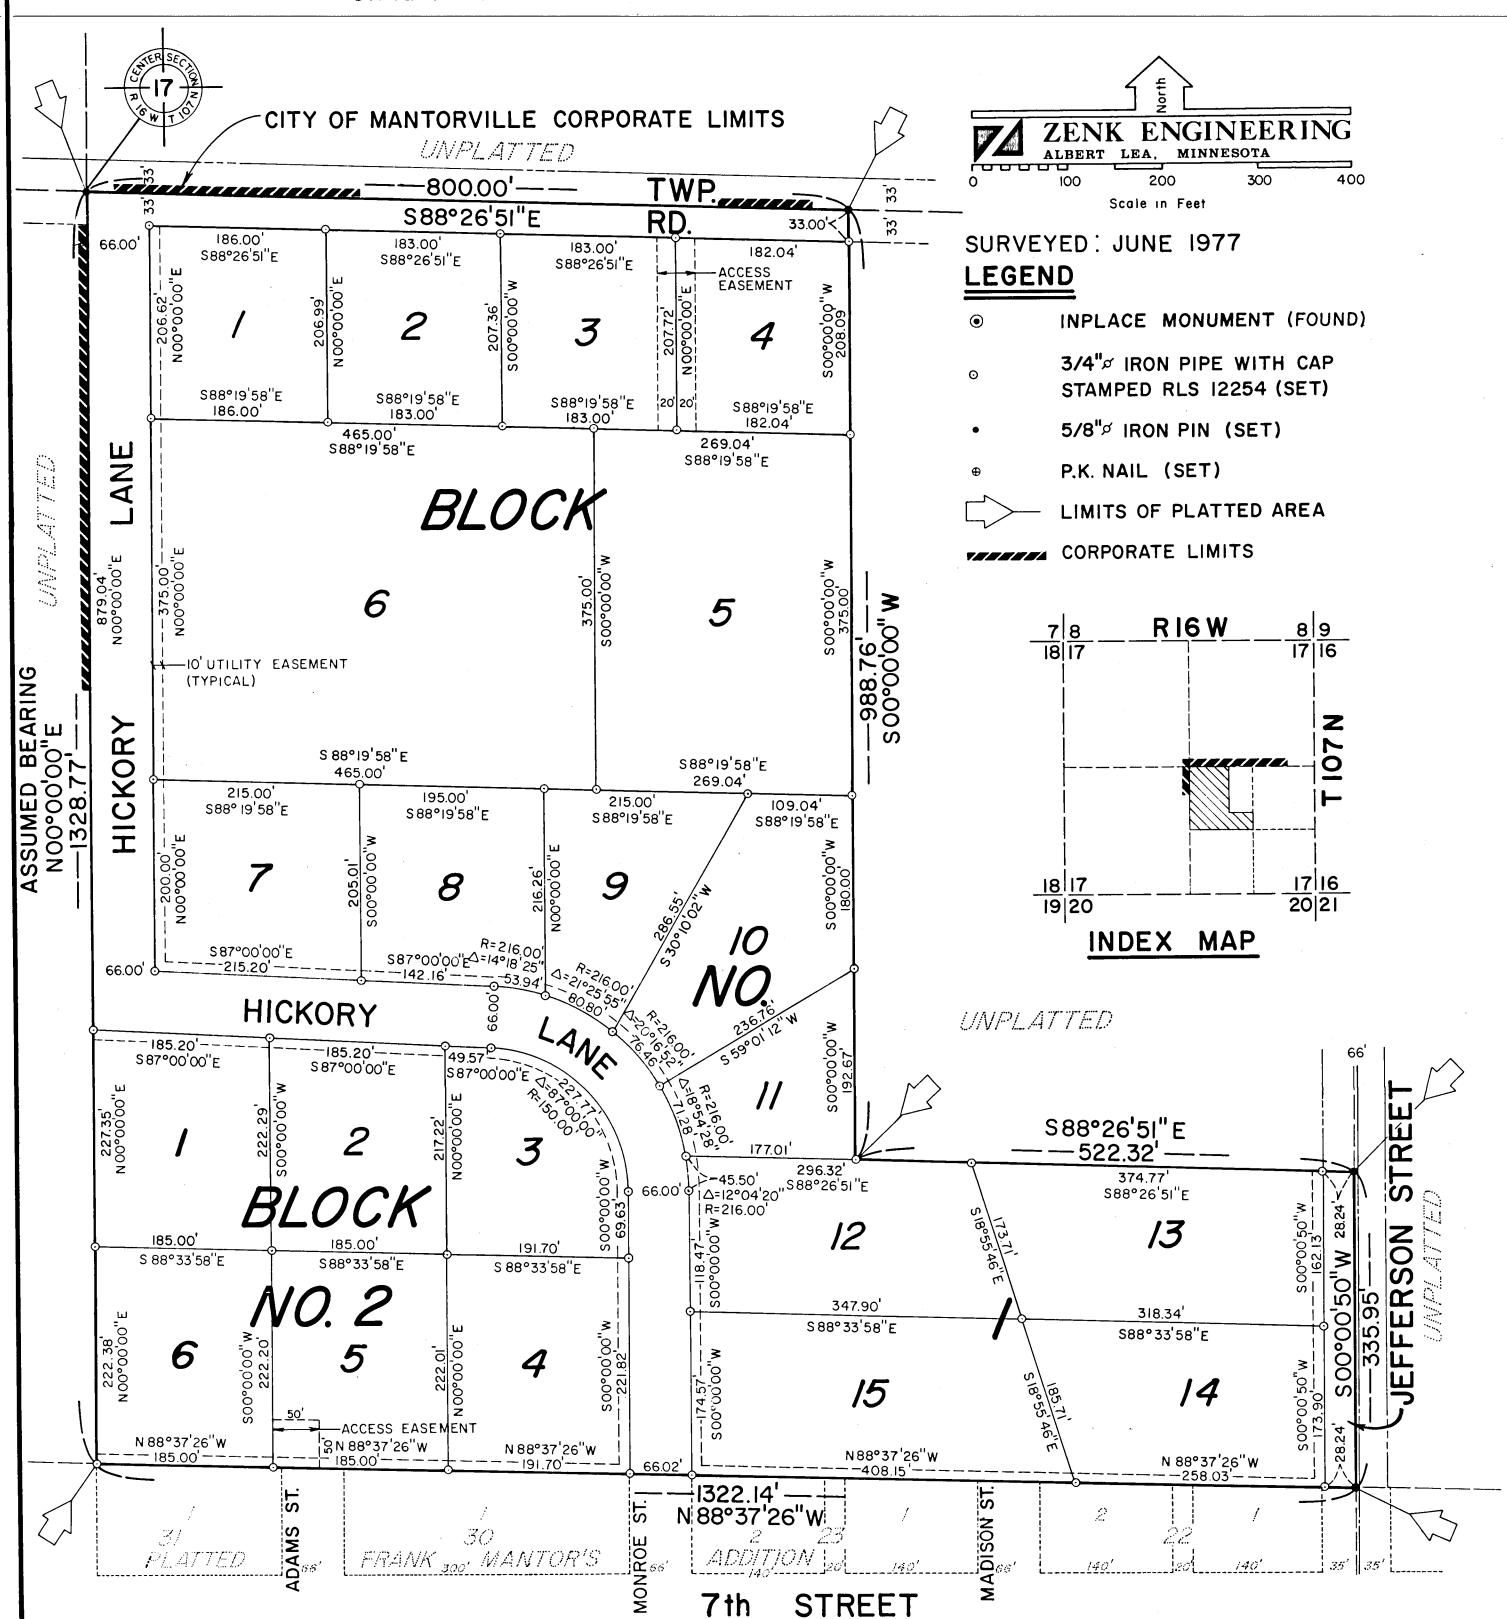

CERTIFICATE OF DEDICATION

Clifford A. Doran and Theresa M. Doran, husband and wife; Dennis Broughton and Victoria Broughton, husband and wife; owners of all of the following_described_property_situated_in_the Northwest Quarter of the Southeast Quarter of Section 17, Township 107 North, Range 16 West, Dodge County, Mantorville, Minnesota, to wit:

Beginning at the northwest corner of the Southeast Quarter of said Section 17, T107N, R16W; thence South 88 degrees 26 minutes 51 seconds East, assumed bearing, along the north line of said Southeast Quarter 800.00 feet; thence South 00 degrees 00 minutes 00 seconds West 988.76 feet; thence South 88 degrees 26 minutes 51 seconds East 522.32 feet to a point on the east-line of said Northwest Quarter of the Southeast Quarter; thence South 00 degrees 00 minutes 50 seconds West 335.95 feet along said east line to the southeast corner of said Northwest Quarter of the Southeast Quarter; thence North 88 degrees 37 minutes 26 seconds West 1322.14 feet along the south line of said Northwest Quarter of the Southeast Quarter to the southwest corner thereof; thence North 00 degrees 00 minutes 00 seconds East 1328.77 feet along the west line of said Southeast Quarter to the point of beginning. The said tract contains 28.404 acres.

Southeast Quarter to the southwest corner thereof; thence North 00 degrees 00 minutes 00 seconds East 1328.77 feet along the west line of said Southeast Quarter to the point of beginning. The said tract contains 28.404 acres. having caused the above described premises to be surveyed and platted as shown hereon, to be known at HICKORY ADDITION, do by these presents dedicate to the public for public use forever all streets and roads appearing hereon. IN THE PRESENCE OF: Theresa M. Doran Dennis Broughton Victoria Broughton STATE OF MINNESOTA) COUNTY OF DODGE On this 'day of \\ 19 , before me, a Notary Public within and for said county and state, personally appeared Clifford A. Doran and Theresa M. Doran, husband and wife; Dennis Broughton and Victoria Broughton, husband and wife; to me known to be the persons described in and who executed the foregoing instrument, and acknowledged that they executed the same as their free act and deed. Notary Public Dodge County, Minnesota My Commission Expires SURVEYORS CERTIFICATE I, T. H. Veenker, a duly registered land surveyor, do this 14^{th} day of 1977. by these presents, certify that the hereon is a correct representation of the survey thereof, that all distances are correctly shown on the Plat, that all monuments have been correctly placed in the ground as shown, that outside boundary lines are correctly designated on the Plat, and that there are no wet lands or public highways to be designated in accordance with Section 505.02 of the Minnesota Statutes, except as shown on the Plat. Reg. No. 12254 STATE OF MINNESOTA) COUNTY OF FREEBORN) On this 14 day of the person described in and who executed the foregoing instrument, and acknowledged that he executed the same as his free act and deed. Christold M. Zuenby Notary Public E 1998 - BELFA. (2008) Buther bereit Dopos Freeborn County, Minnesota C C COUNTY My Commission Expires 3/3/83HOUNT - STAGENS GOLZE, OL S We do certify that the within/Plat, of HICKORY ADDITION was duly accepted and approved by the City Council of Mantorville, Minnesota, on this 8 day of July, 19 77. No delinquent taxes due and transfer entered this 15^{-1} day of 30^{-1} . 1977. STATE OF MINNESOTA) 42163 COUNTY OF DODGE) I hereby certify that the within Plat was filed in this office for record on the 15^{+6} day of 3u/y, 1977, at 2 o'clock P.M., and was duly recorded in Book 0 File of Plats, Page

Carole Burton, founty Recorder