
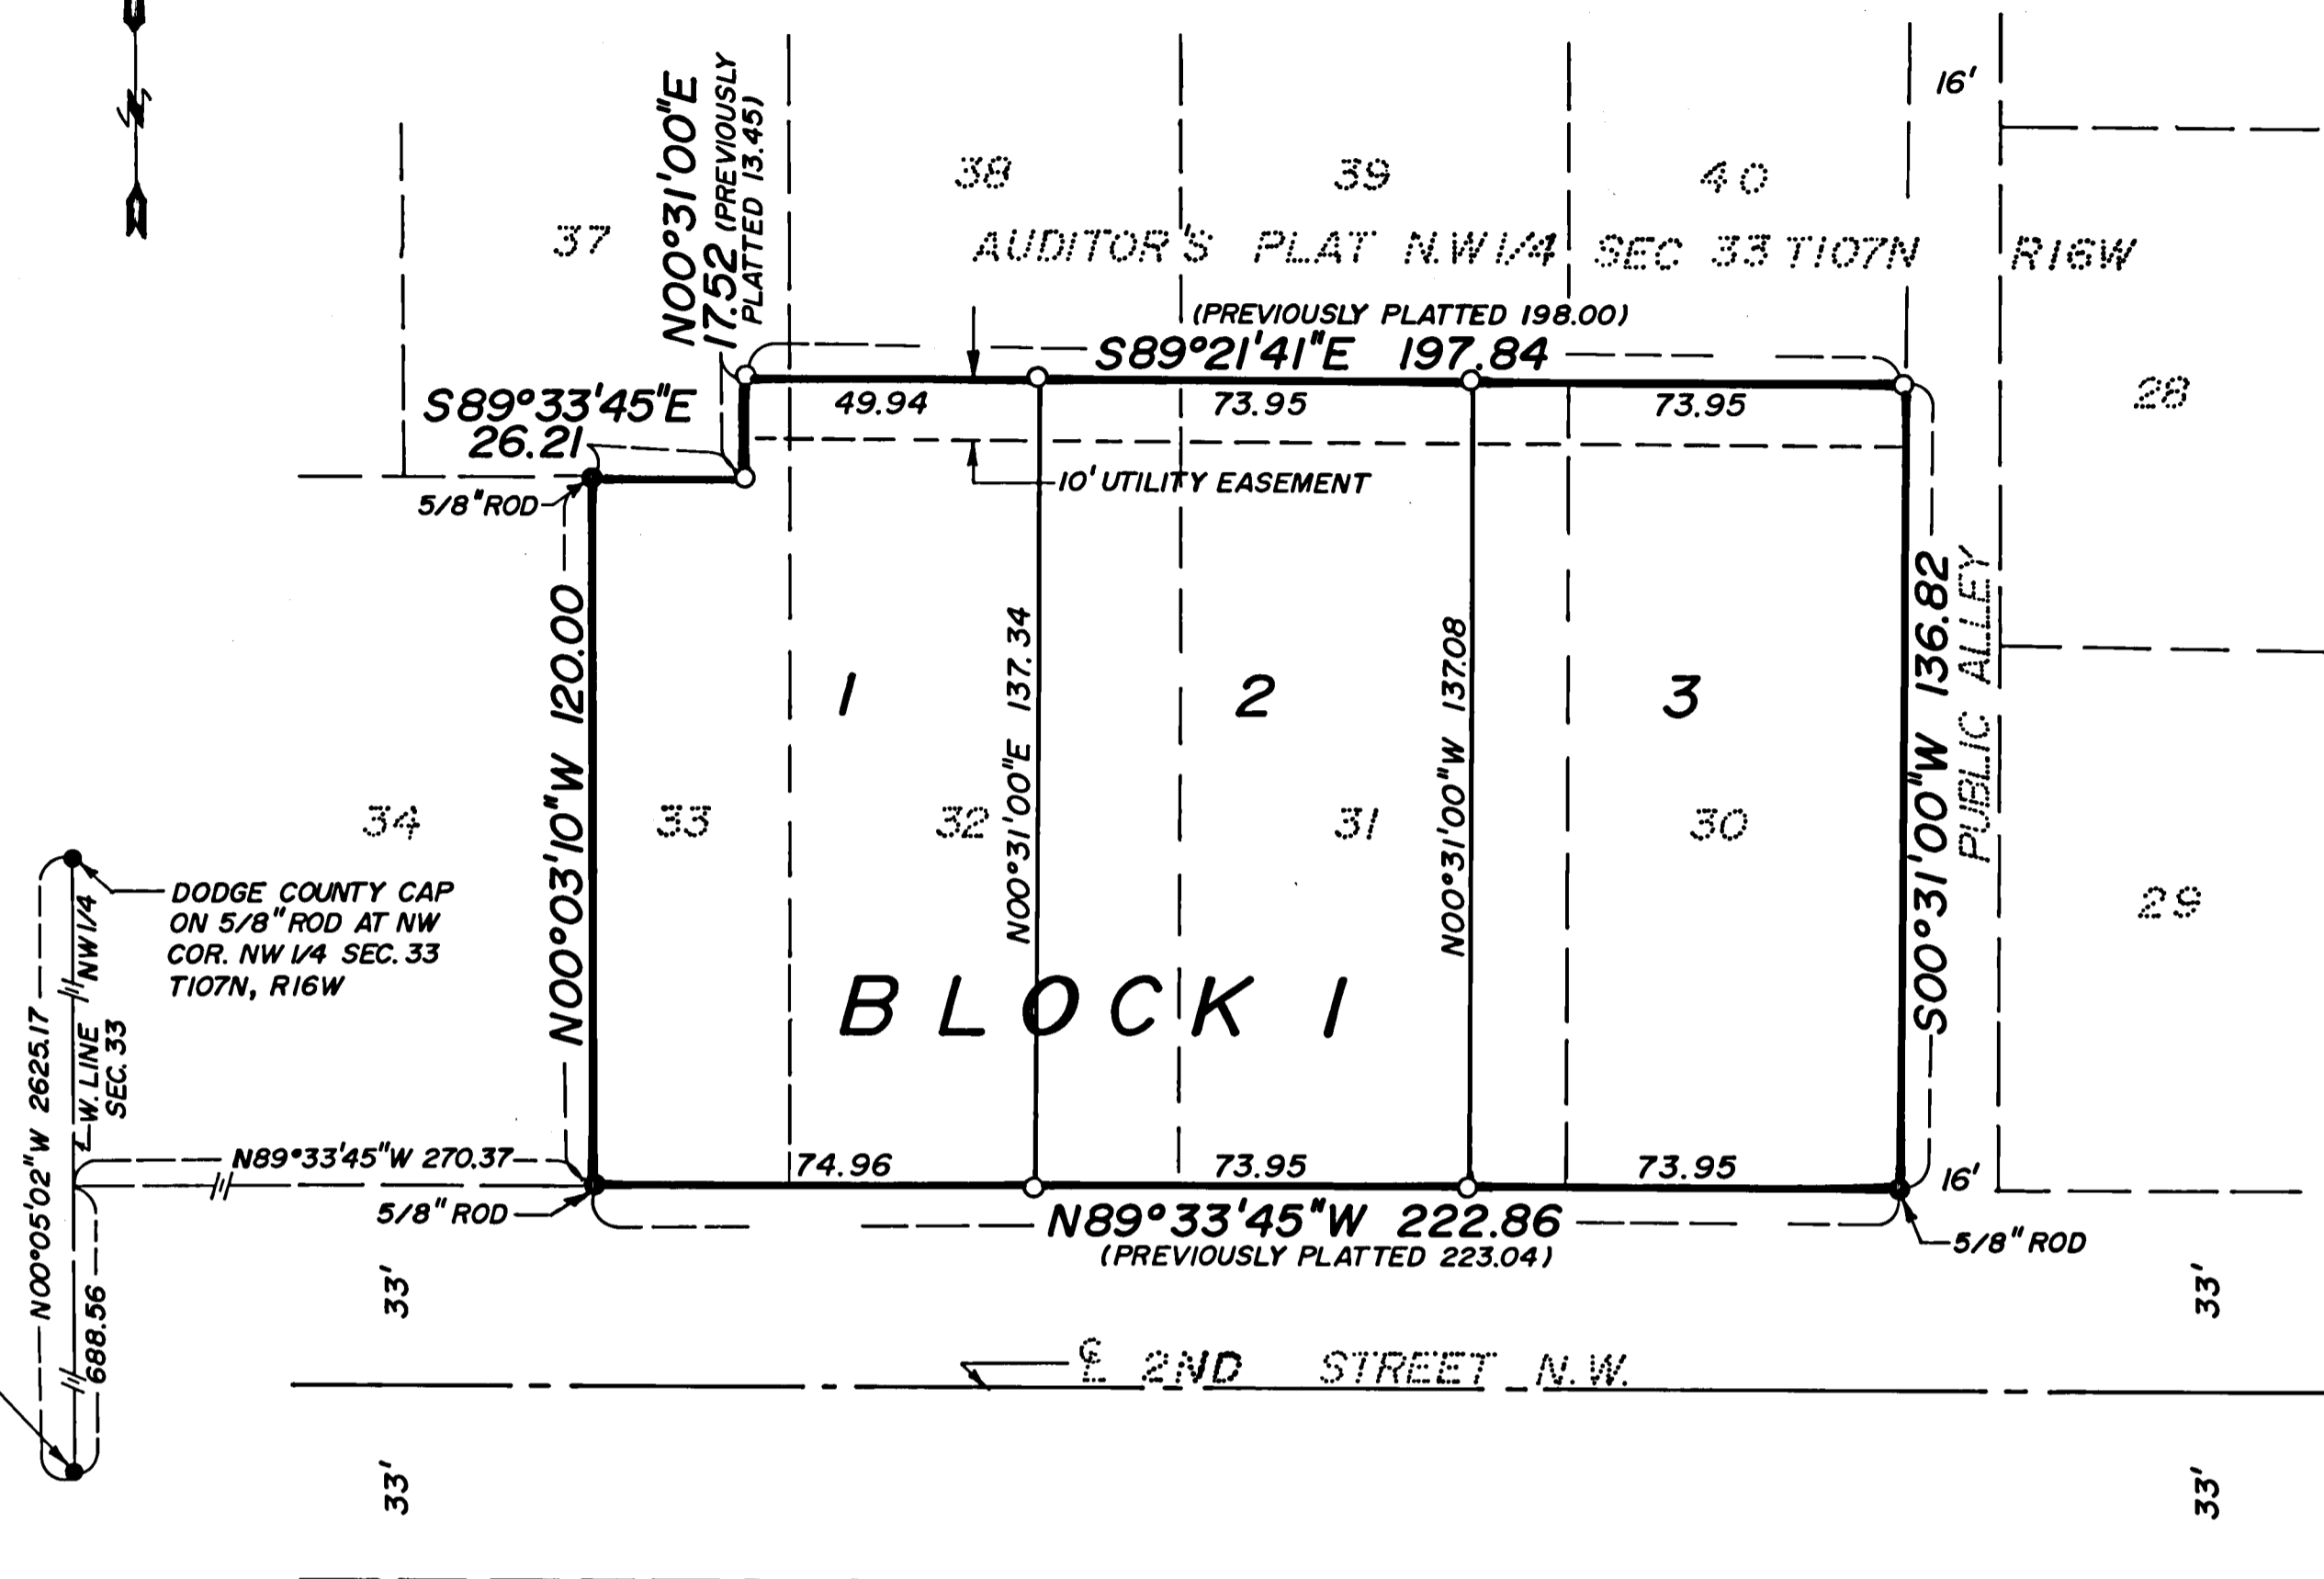
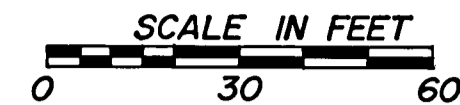


MOONRISE

Monuments shown thus : O are set 1/2" pipes with plastic cap bearing registration no. 14888
Monuments shown thus : ● are found monuments as indicated.

All bearings are in relation to the west line of the Northwest Quarter of Section 33, Township 107 North, Range 16 West, Dodge County, Minnesota, which has an assumed bearing of N00°05'02"W.

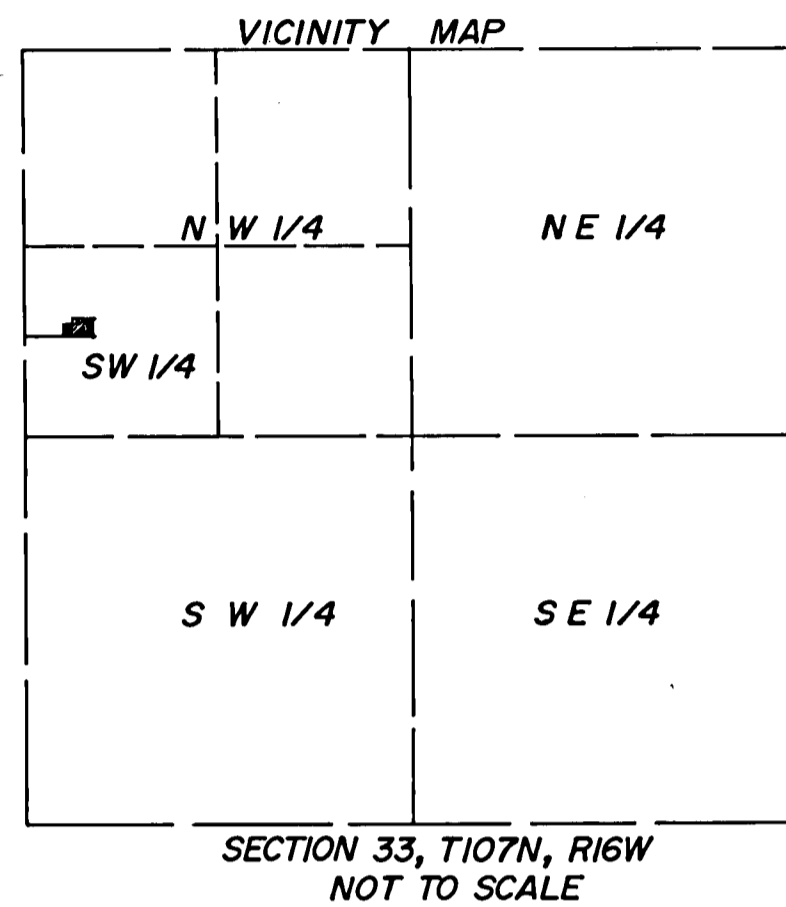

person,
and Norwest Bank Minnesota Southeast, a National Association, mortgagee,
owners and proprietors of the following described property situated in the
City of Kasson, State of Minnesota, to wit:
Lots 30, 31, 32, and 33, Auditor's Plat in the Northwest Quarter of Section
33, Township 107 North, Range 16 West, Dodge County, Minnesota, City of
Kasson.
Containing 0.694 acres.


Have caused the same to be surveyed and platted as MOONRISE and do
hereby donate and dedicate to the public for public use forever the
easements as shown on this plat for drainage and utility purposes only.

In witness whereof said Mark A. Pike, a single person, has hereunto set
his hand this 18th day of OCTOBER, 1990.

Mark A. Pike
Mark A. Pike

State of Minnesota
County of Olmsted
The foregoing instrument was acknowledged before me this 18th day of
OCTOBER, 1990 by Mark A. Pike, a single person.

Thomas H. McVander
Notary Public, Olmsted County

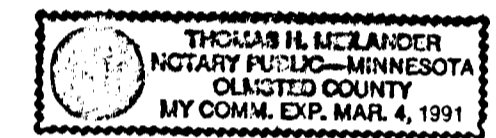

My commission expires 3-4-91

In witness whereof said Norwest Bank Minnesota Southeast, a National
Association, has caused these presents to be signed by its proper officers
and its corporate seal to be hereunto affixed this 19th day of
OCTOBER, 1990.

By *Kandi Smith* its SECRETARY
By *Barbara N. Schwank* its VICE PRESIDENT

State of Minnesota
County of Olmsted
The foregoing instrument was acknowledged before me this 19th day of
OCTOBER, 1990 by KANDI SMITH its
SECRETARY and BARBARA N. SCHWANK its
VICE PRESIDENT, Norwest Bank Minnesota Southeast, a National
Association, on behalf of the association.
Pamela M. Stin
Notary Public, Olmsted County, Minnesota
K. Munkit
My commission expires 1-17-96

We do hereby certify that on the 17th day of October, 1990,
the City Council of Kasson, Minnesota approved this plat.

Folmer Carlsen *Dolores Meyer*
Folmer Carlsen, Mayor Dolores Meyer,
City Clerk-Administrator

Approved by the Planning Commission of the City of Kasson, Minnesota, at a
meeting thereof, on the 2nd day of October, 1990.

Larry Pedern
Commission Chairman

In witness whereof said Scott D. Sp...
has caused these presents to be signed by its proper officers
and its corporate seal to be hereunto affixed this 6th day of Nov...

Scott D. Sp...
Notary Public, Olmsted County, Minnesota

State of Minnesota
County of Olmsted
Dodge
The foregoing instrument was acknowledged before me this 6th day of November, 1990 by Richard Wegner its CASHIER and Ben Wierke its LOAN OFFICER, Kasson State Bank, a Minnesota Corporation, on behalf of the corporation.

Faye B. Baylorn
Notary Public, Olmsted County, Minnesota
My commission expires Feb 19, 1991

Prepared by:
Vincent Fangman
Registered Land Surveyor
Pine Island, Minnesota

Utility easement defined:
An unobstructed easement for the construction and maintenance of
all necessary overhead, underground, or surface public utilities
including the rights to conduct drainage and trimming on said
easement.


I hereby certify that I have surveyed and platted the property described on
this plat as MOONRISE; that this is a correct representation of the
survey; that all distances are correctly shown on the plat in feet and
hundredths of a foot; that all monuments have been correctly placed in the
ground as shown; that the outside boundary lines are correctly designated
on the plat and that there are no wet lands or public highways to be
designated other than as shown.

Vincent Fangman
Vincent A. Fangman Minnesota Reg. No. 14888

State of Minnesota
County of Olmsted

The surveyor's certificate was subscribed and sworn to before me a Notary
Public, this 2nd day of October, 1990.

Sally A. Fangman
Notary Public, Olmsted County

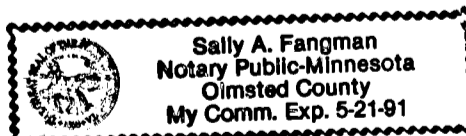

My commission expires 5-21-91

In witness whereof said Kasson State Bank, a Minnesota
Corporation, has caused these presents to be signed by its proper
officers and its corporate seal to be hereunto affixed this 6th
day of November, 1990.

By *Richard Wegner* its Cashier
Ben Wierke its Loan Offc.

State of Minnesota
County of Dodge
The foregoing instrument was acknowledged before me this 6th
day of Nov., 1990 by Richard Wegner
its Cashier and Ben Wierke
its Loan Offc., Kasson State Bank, a Minnesota
Corporation, on behalf of the corporation.
Mats Kellard
Notary Public, Dodge County, Minnesota
My commission expires July 10, 1995

No delinquent taxes due and transfer entered this 8th day of
November, 1990.

Steven H. Grancee
Dodge County Auditor

Taxes due and payable for the year 1990 have been paid.

Janet Dripp Date November 8, 1990
Dodge County Treasurer

I certify that this plat has been checked mathematically and approved this
13th day of November, 1990.

Rogey W. Brand
Dodge County Surveyor

Document Number 81676

I hereby certify that this instrument was filed in the office of the County
Recorder for record this 13th day of November, 1990, at
8:00 o'clock A.M., and was duly recorded in Book B of
Plats on page 8.

Carole J. Burton
County Recorder
Dodge County, Minnesota

State of Minnesota
County of Olmsted
Dodge

The foregoing instrument was acknowledged before me this 6th day of November, 1990 by Mark A. Pike, a single person.

Faye B. Baylorn
Notary Public, Olmsted County, Minnesota
My commission expires Feb 19, 1991

