


Map of the North ^W 1/4 of the South West 1/4 of Section 32 Town 109 Range 15

40 1778

Filed for Record
April 20th 1888
at 2 o'clock P.M.
C. H. Johnson
Register of Deeds

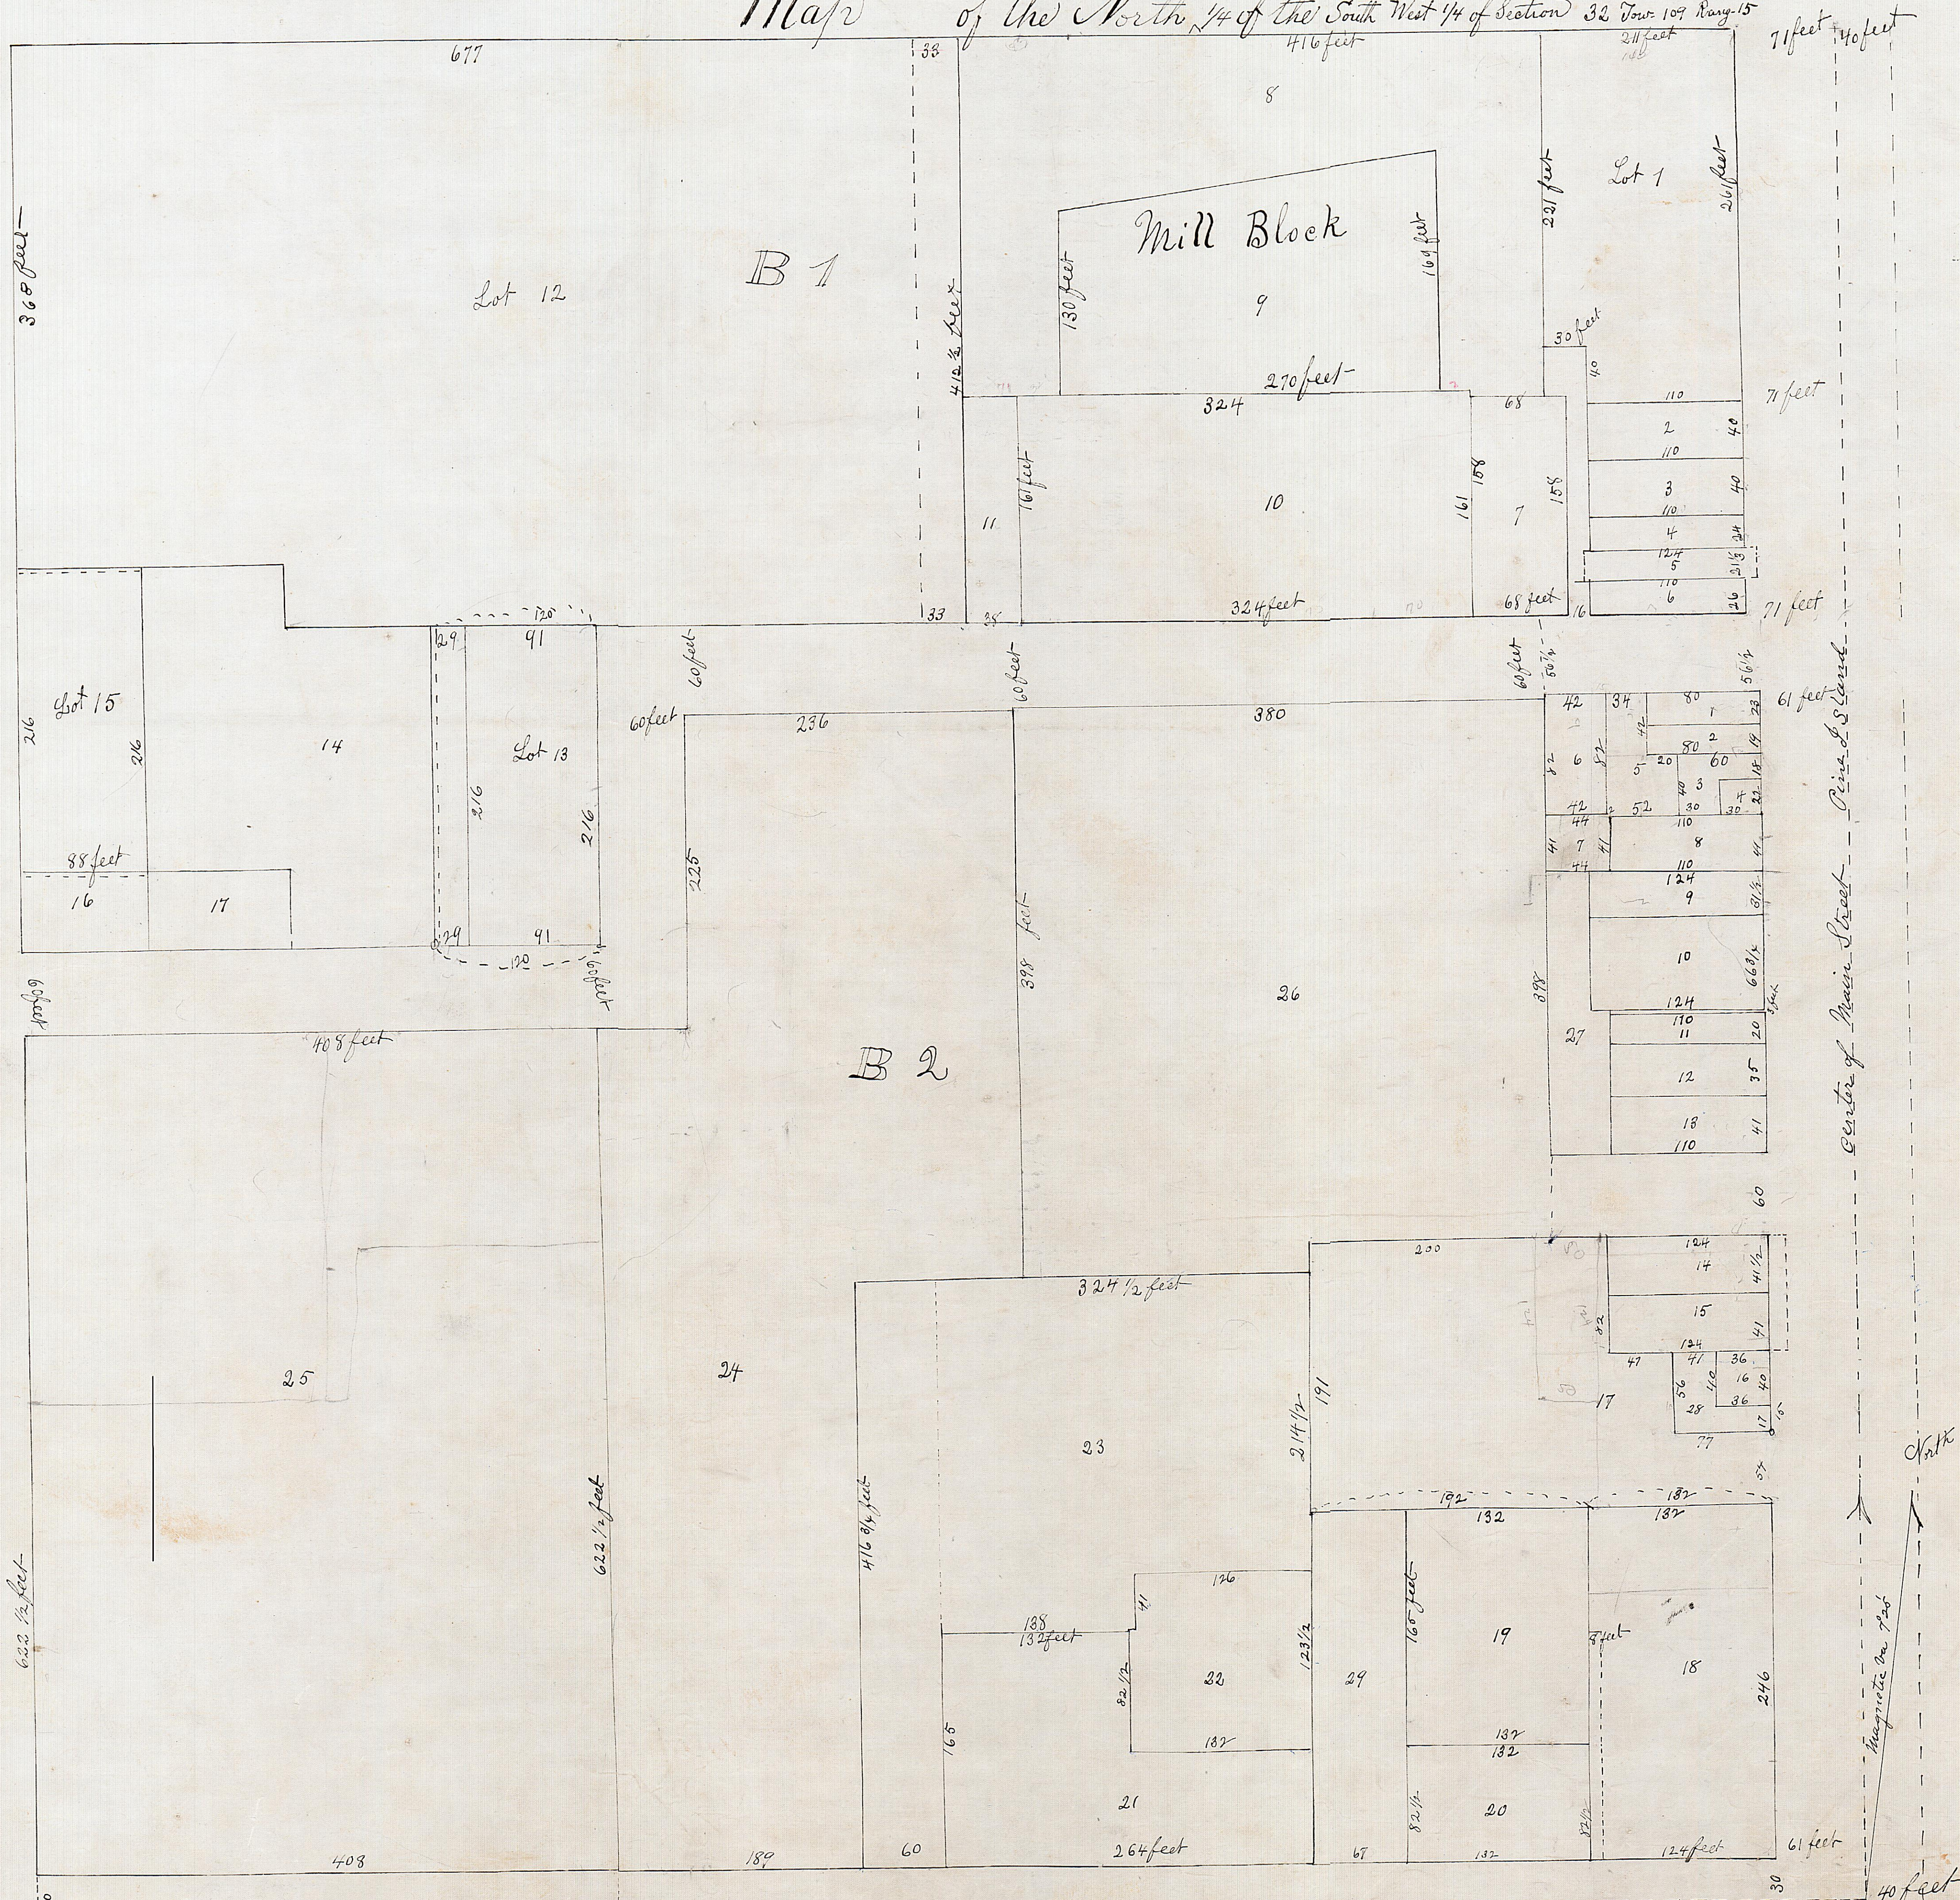

I here by certify that this is a true map
of the North West 1/4 of the South West 1/4 of
Section 32 of Township No 109 Range No 15
as Surveyed by me August 22nd 1887
S.A. Hart Co Surveyor

Scale of Construction 64 feet to the inch

This certifies that the above Plat is made
in conformity to the requirements of the
Special act of the Legislature of the State of
Minnesota, approved February 14 1885
authorizing the Commissioners of Goodhue
County to Plat Irregular Tracts of Land
&c. in said County Red Wing Oct 19 1887

County Auditor