


I hereby certify that this plat was made in conformity to Chap.
 1883/183 special laws 1885 entitled an "act to authorize the
 County Commissioners of Goodhue County to cause
 irregular tracts of land in said County to be surveyed
 platted and recorded &c" Red Wing April 19th 1888

E. H. Druce
 County Auditor
 Goodhue Co. Minn.

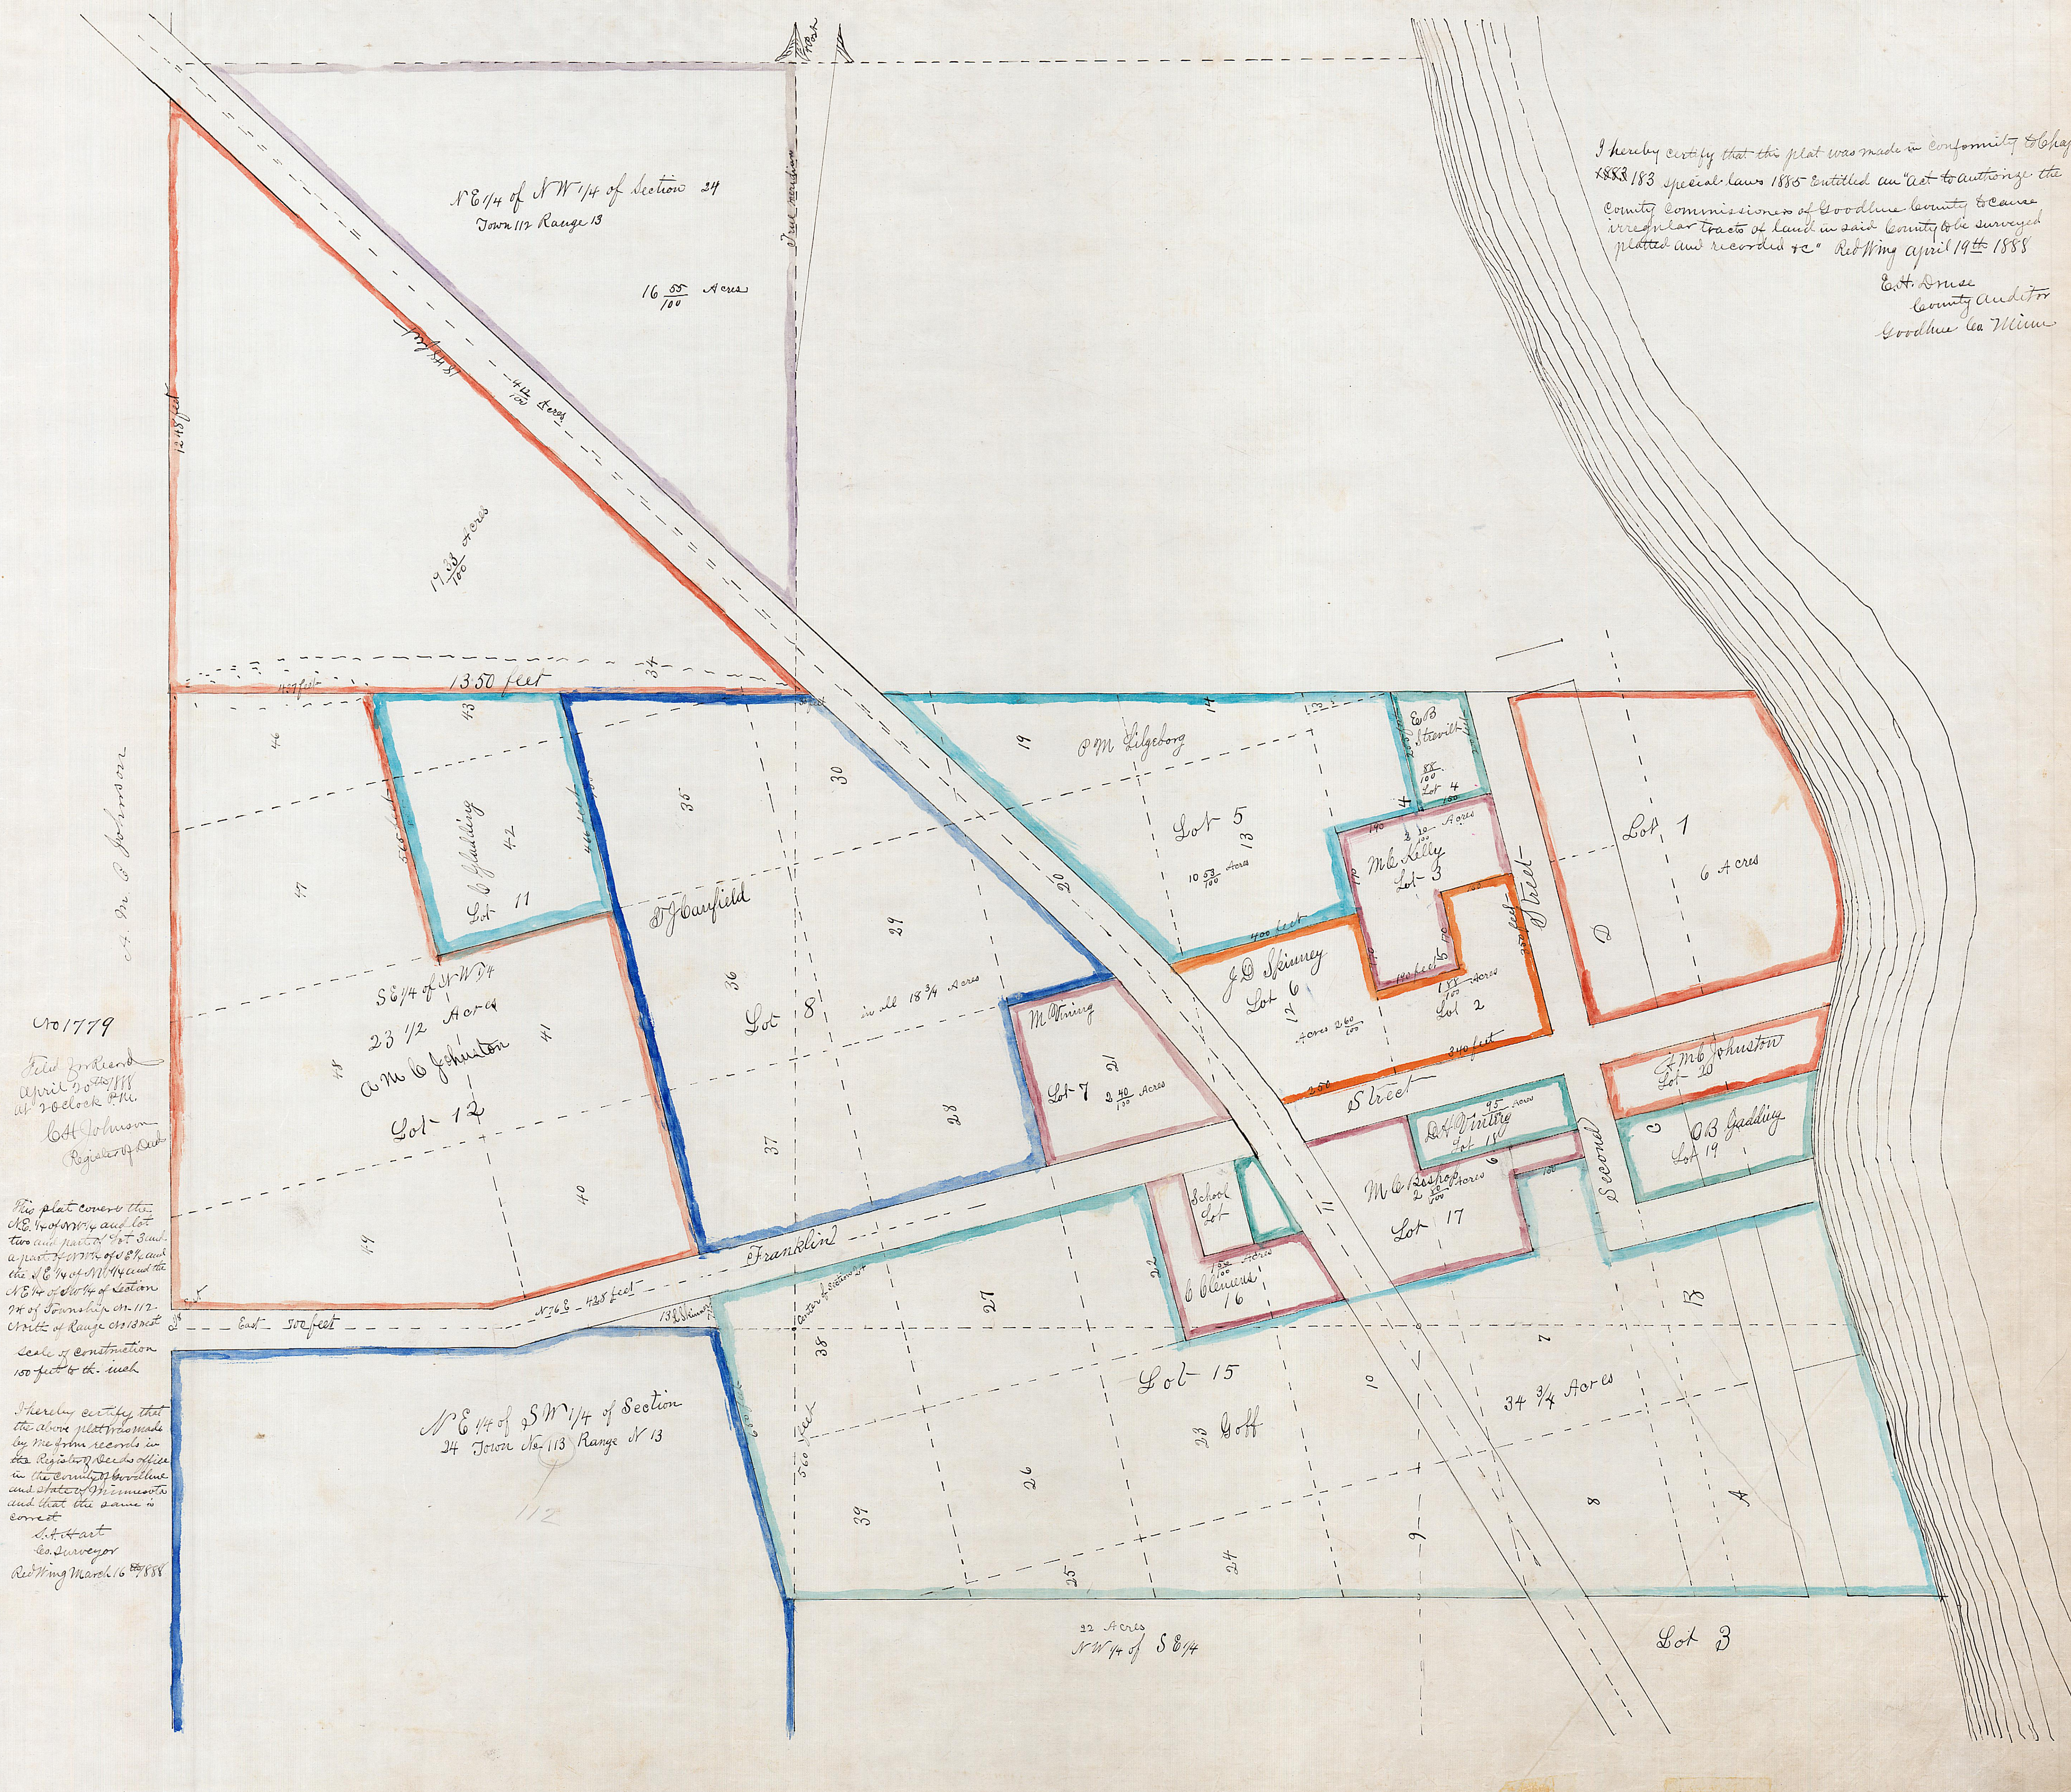

NE 1/4 of NW 1/4 of Section 24
 Town 112 Range 13

16 ⁵⁵/₁₀₀ Acres

No 1779

Filed for record
 April 20th 1888
 at 10 o'clock P.M.
 E. H. Johnson
 Register of Deeds

This plat covers the
 NE 1/4 of NW 1/4 and lot
 two and part of lot three
 a part of NW 1/4 of Sec 24
 the SE 1/4 of NW 1/4 and the
 NE 1/4 of NW 1/4 of section
 24 of Township 112 N.
 Range 13 E. 1888
 Scale of construction
 100 feet to the inch

I hereby certify that
 the above plat was made
 by me from records in
 the Register of Deeds office
 in the County of Goodhue
 and State of Minnesota
 and that the same is
 correct
 E. H. Druce
 Co. Surveyor
 Red Wing March 16th 1888

NE 1/4 of SE 1/4 of Section
 24 Town 112 Range 13

32 Acres
 NW 1/4 of SE 1/4