


Subdivisions of

East one-half South West quarter of Section 31 Township N^o 109 N Range 15 West

center of section
N^o 31 7109 R15

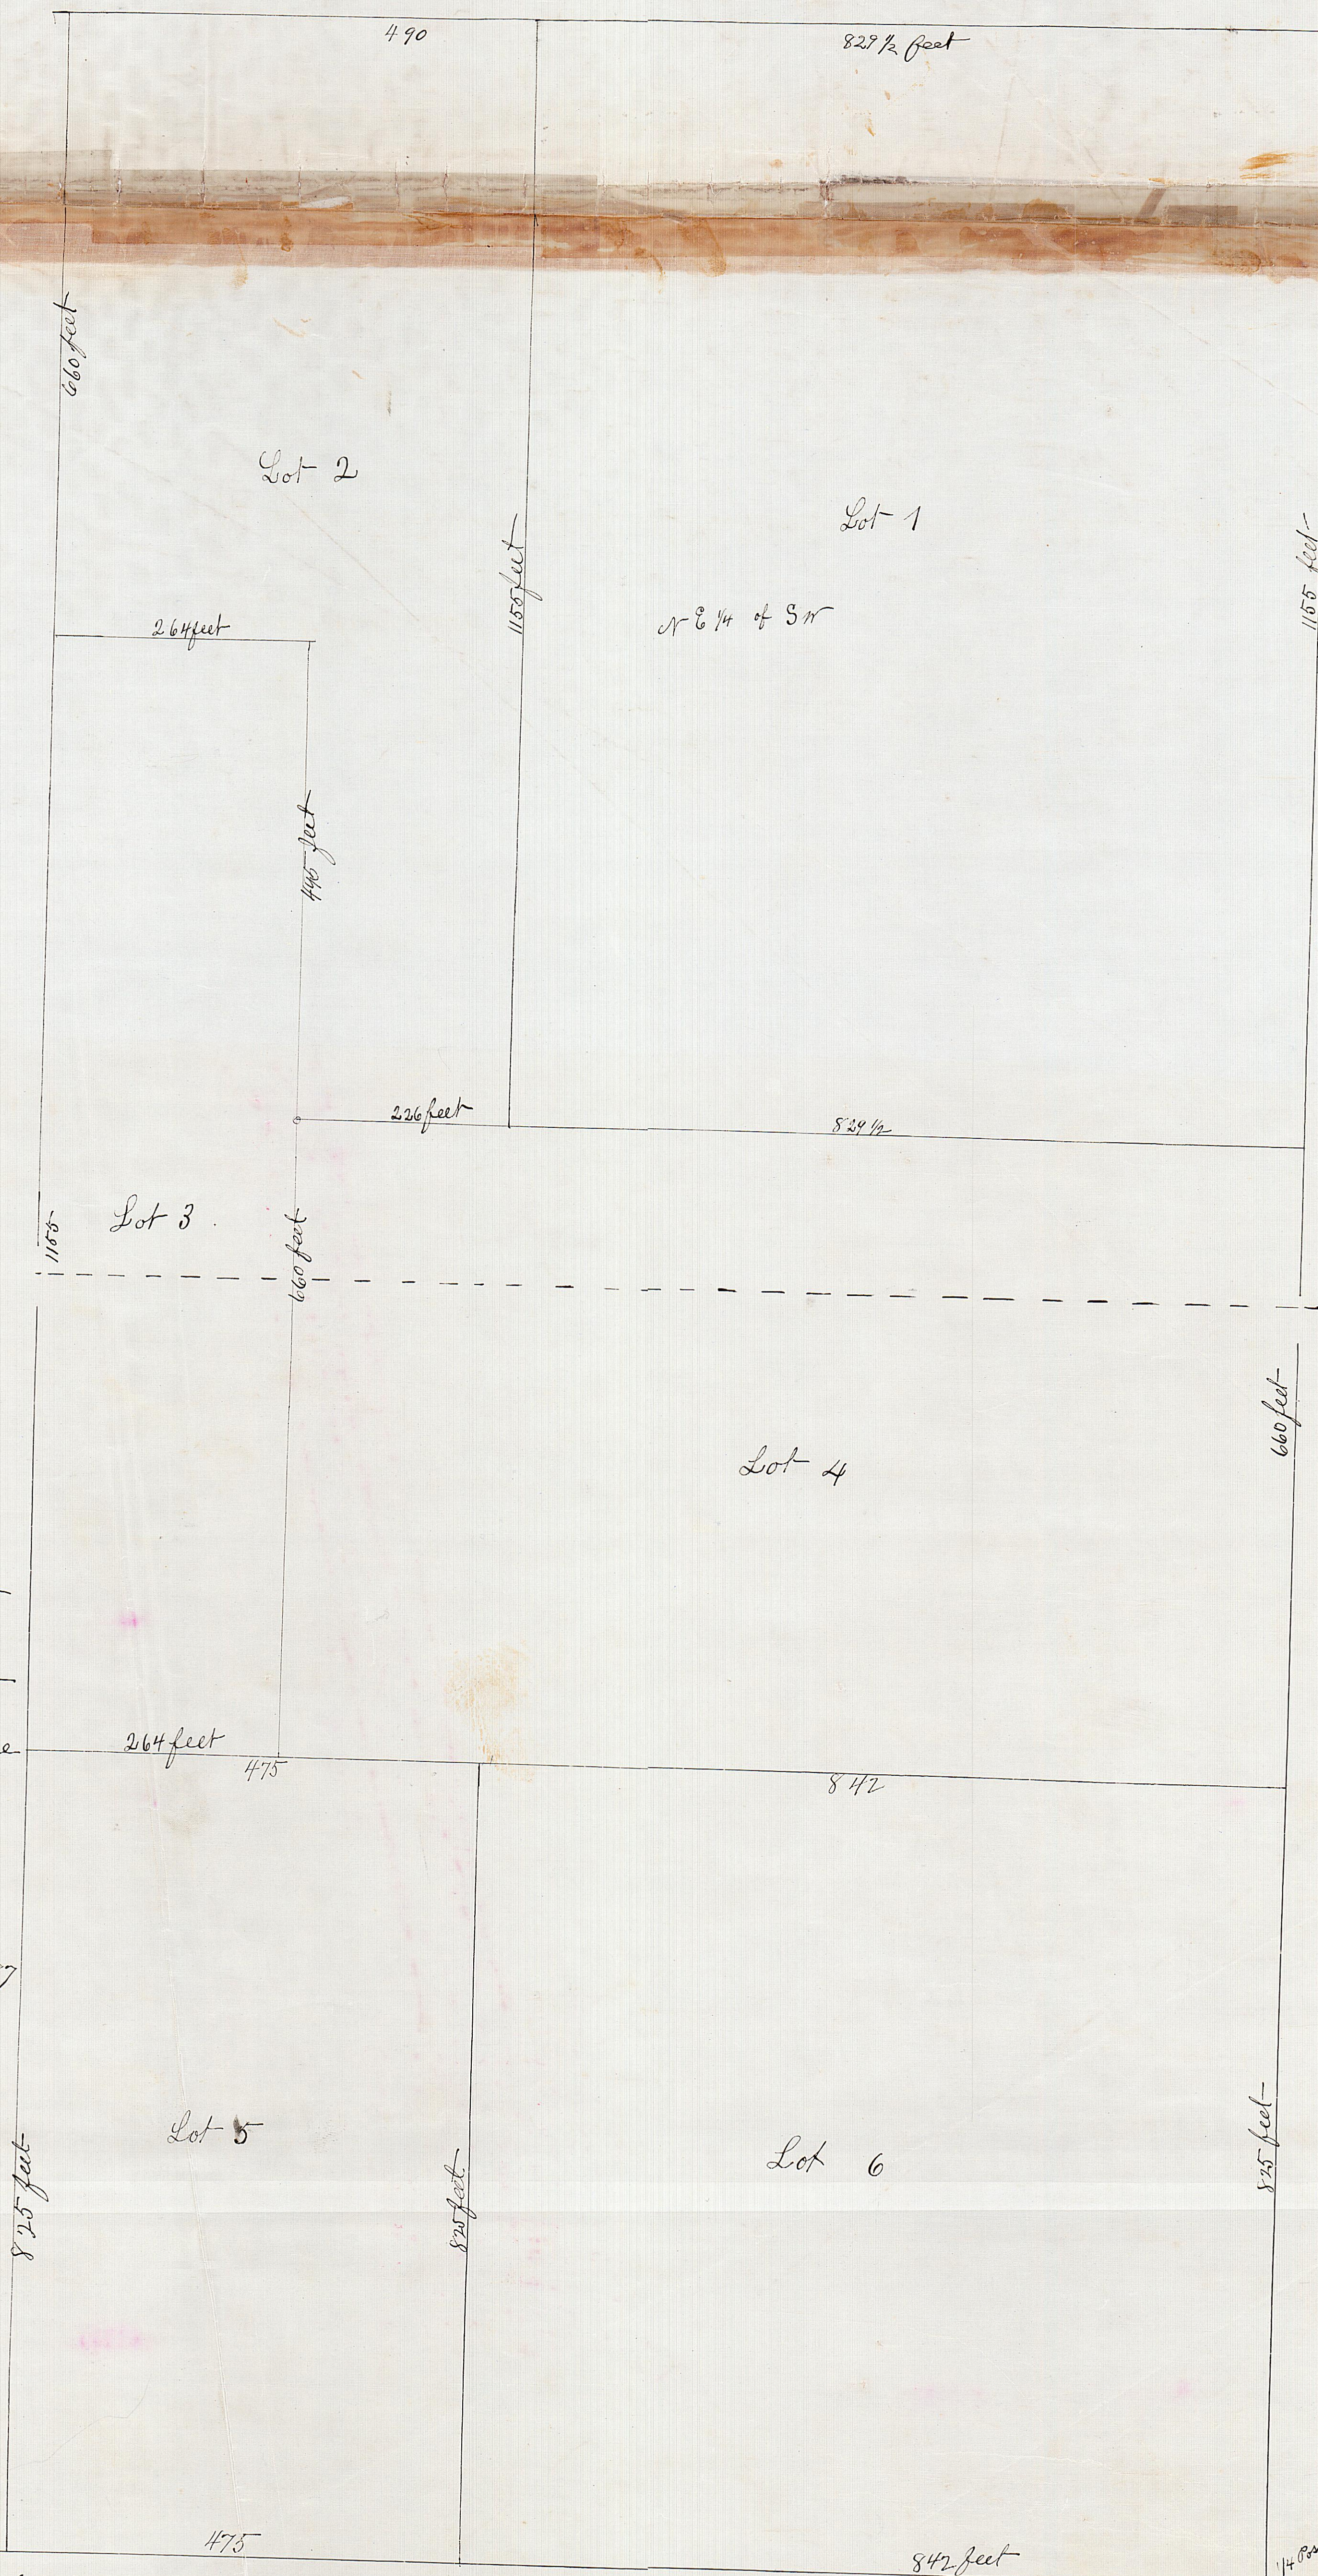

9

No 1426

Filed for Record
January 13th 1888
at 11 o'clock A.M.

C. H. Johnson
Register of Deeds

This certifies that the above Plat is
made in conformity to the requirements
of the Special act of the Legislature of the
State of Minnesota approved Feb. 14th 1885
authorizing the Commissioners of Goodhue
County to Plat Irregular Tracts of
Land &c in said County

E. H. Druce
County Auditor

Red Wing Minnesota November 17th 1887



I hereby certify that this is a true Map of the subdivision of the East one-half of the South West quarter of section
N^o 31 of township N^o 109 of Range N^o 15 West as surveyed by me

S. A. Hart Co Surveyor