



AUDITOR'S SUBDIVISION

OF THE NW $\frac{1}{4}$ OF SE $\frac{1}{4}$, SE $\frac{1}{4}$ OF SE $\frac{1}{4}$ AND SW $\frac{1}{4}$ OF SE $\frac{1}{4}$ OF SEC. NO. 5. T. 109. R. 18. WEST.

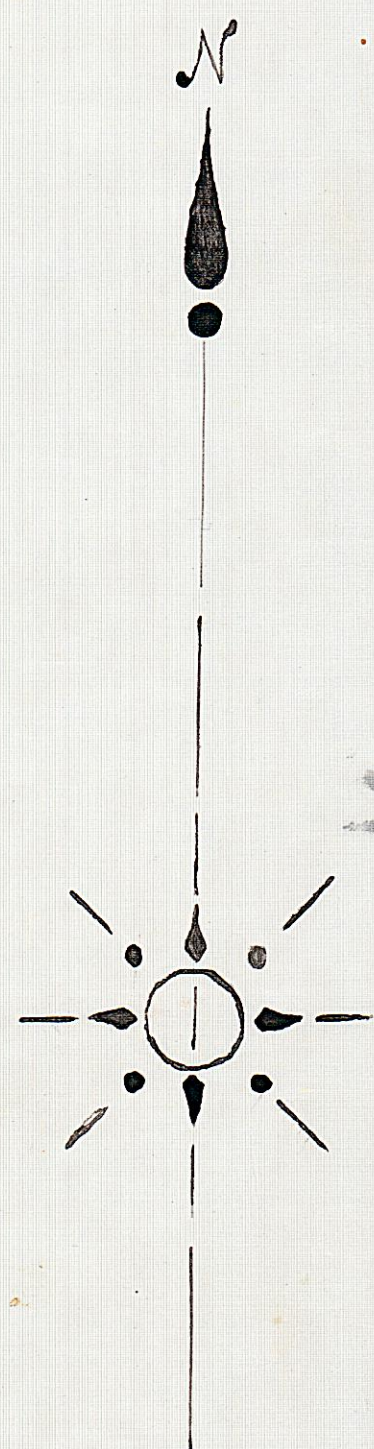

This certifies that this plat is made in conformity to the requirements of the Special Act of the Legislature of the State of Minnesota, approved Feb. 14th 1885 authorizing the commissioners of Goodhue County to plat irregular tracts of land in said county.


Red Wing. Jan. 31st 1889. *E. H. House*
County Auditor.

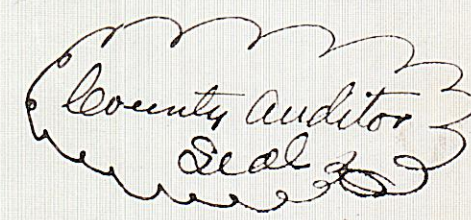

I hereby certify that this plat was made by me from surveys and from records in the Register of Deeds office in the county of Goodhue and State of Minnesota and that the same is correct.

Red Wing Jan. 31st 1889.
G. P. Wolff County Surveyor.

Scale. 8 rods = 1 inch.

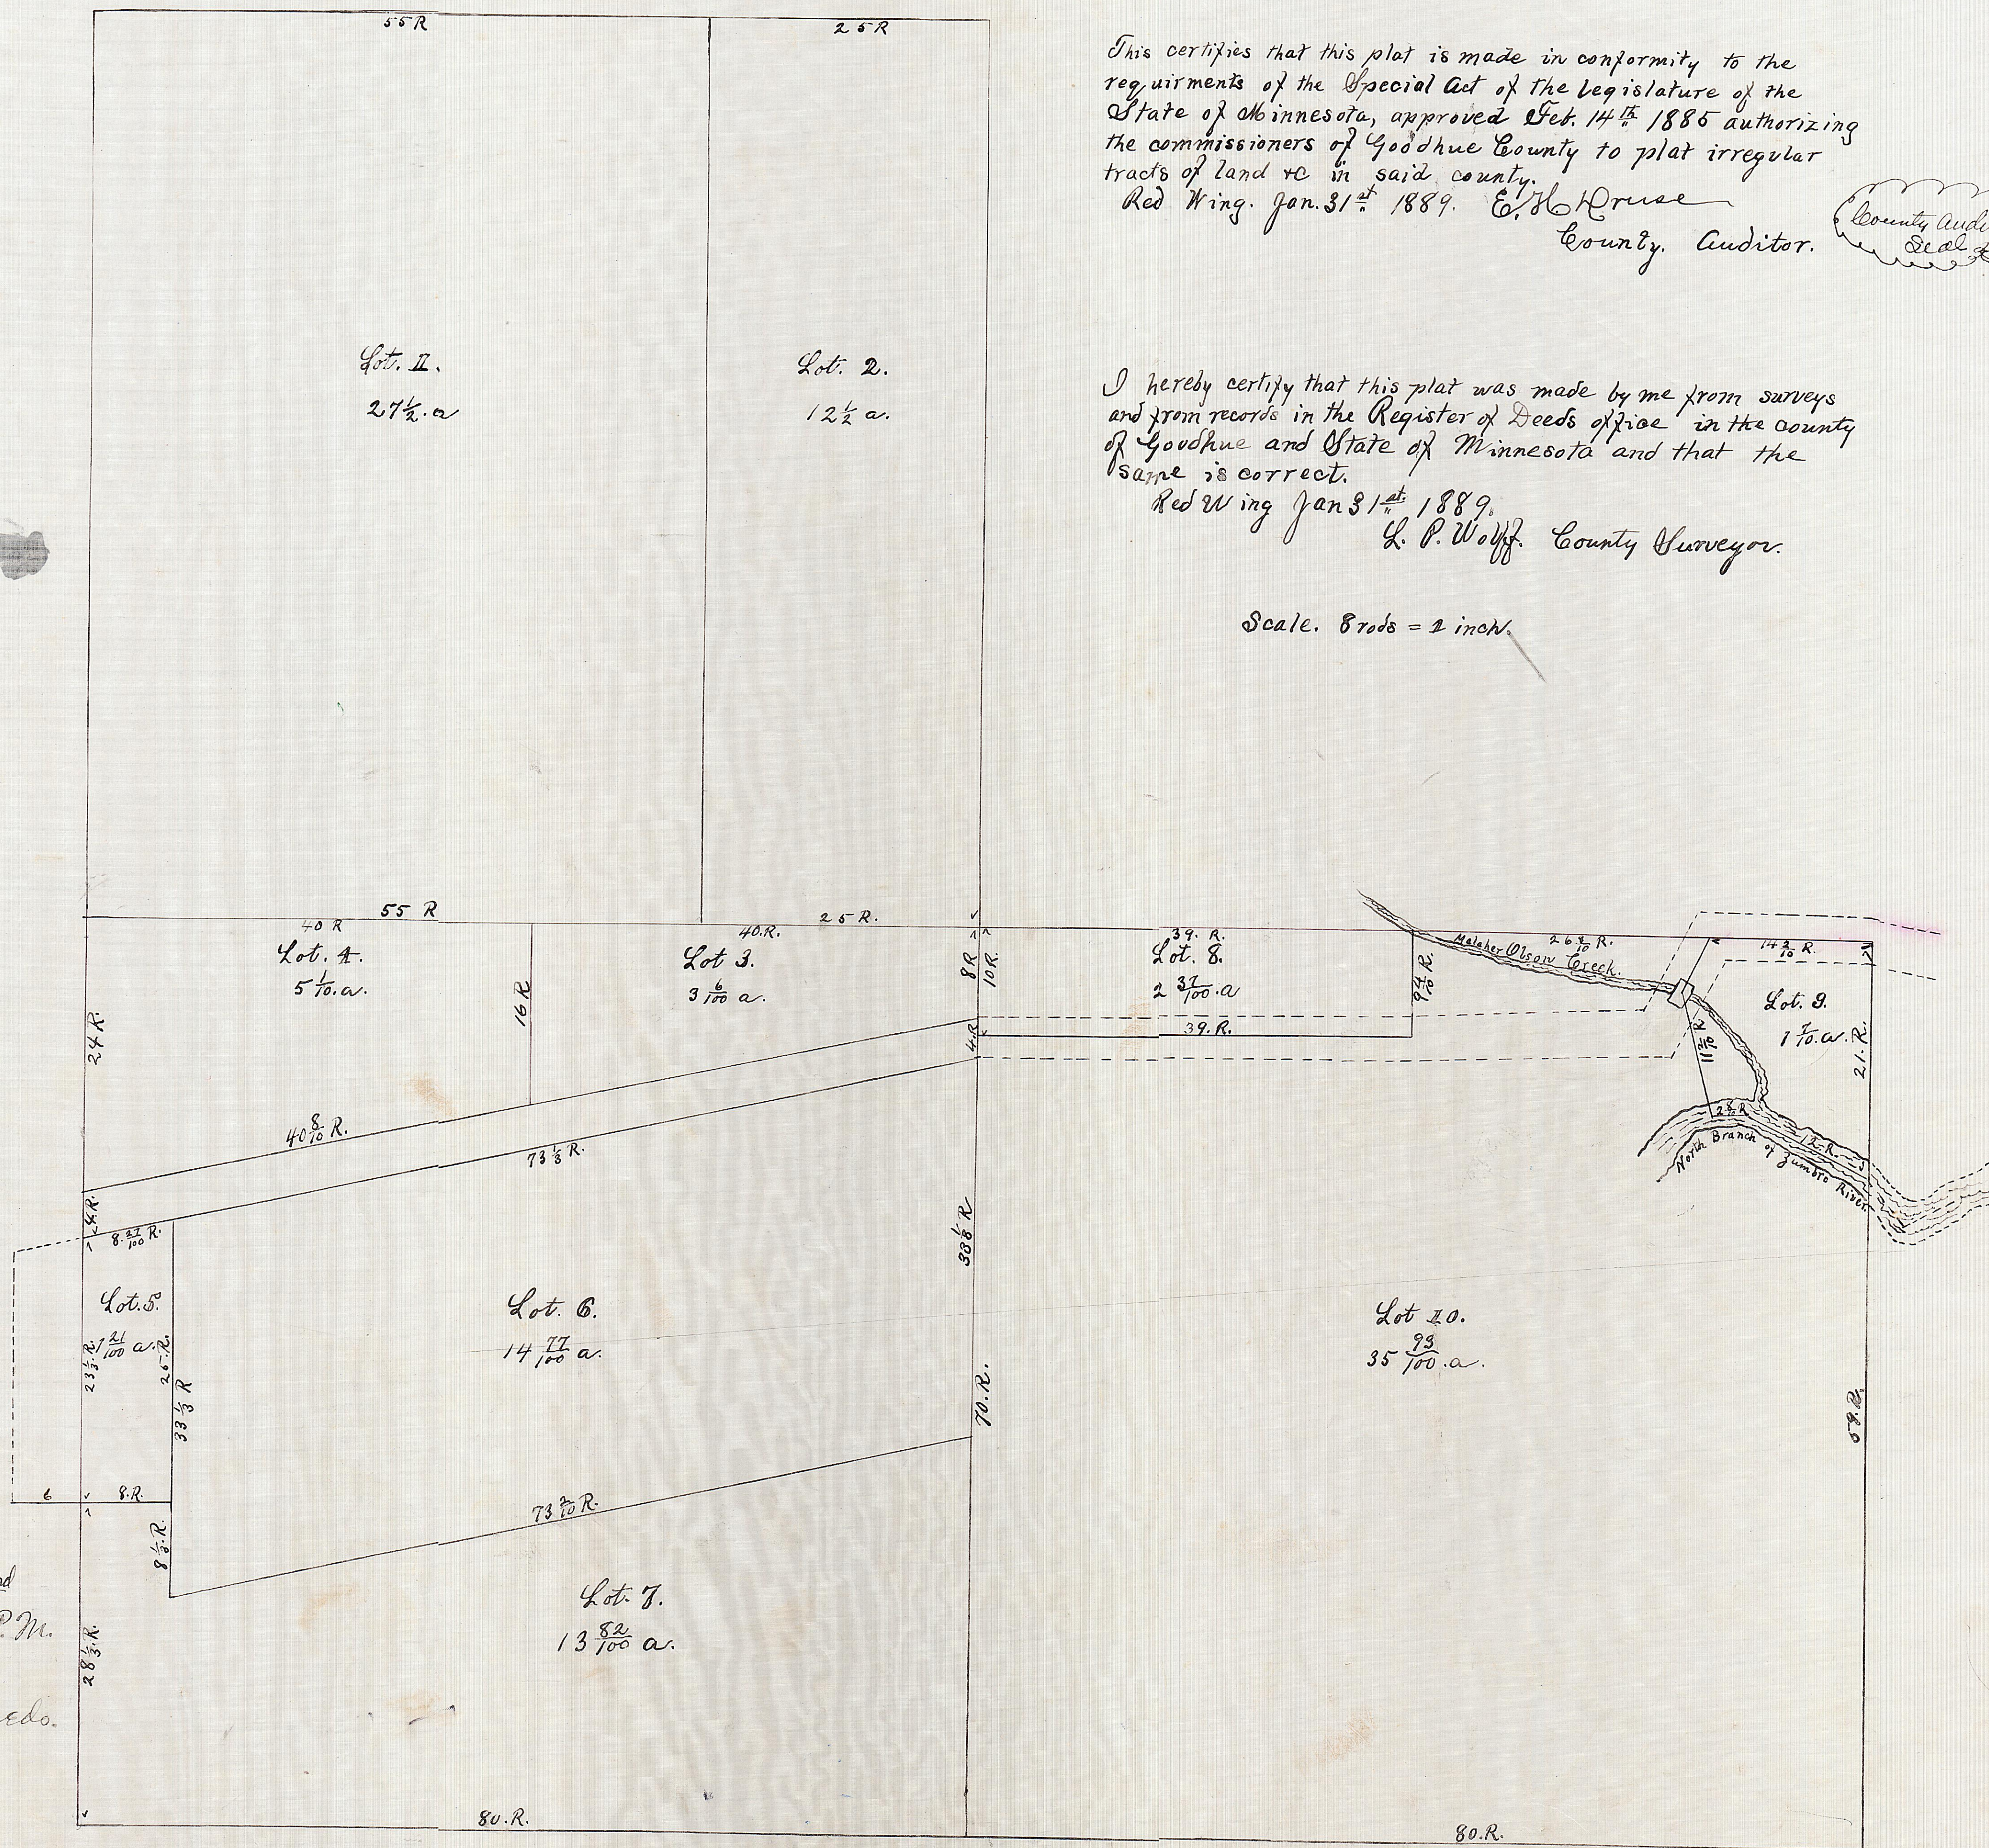

3833
Filed for Record July 22nd
A.D. 1889 at 5 o'clock P.M.
J. H. Webster
Register of Deeds.