


AUDITOR'S SUBDIVISION

OF THE S $\frac{1}{2}$ OF THE SW $\frac{1}{4}$ OF SEC. NO. 5. T. 109. R 18. WEST.

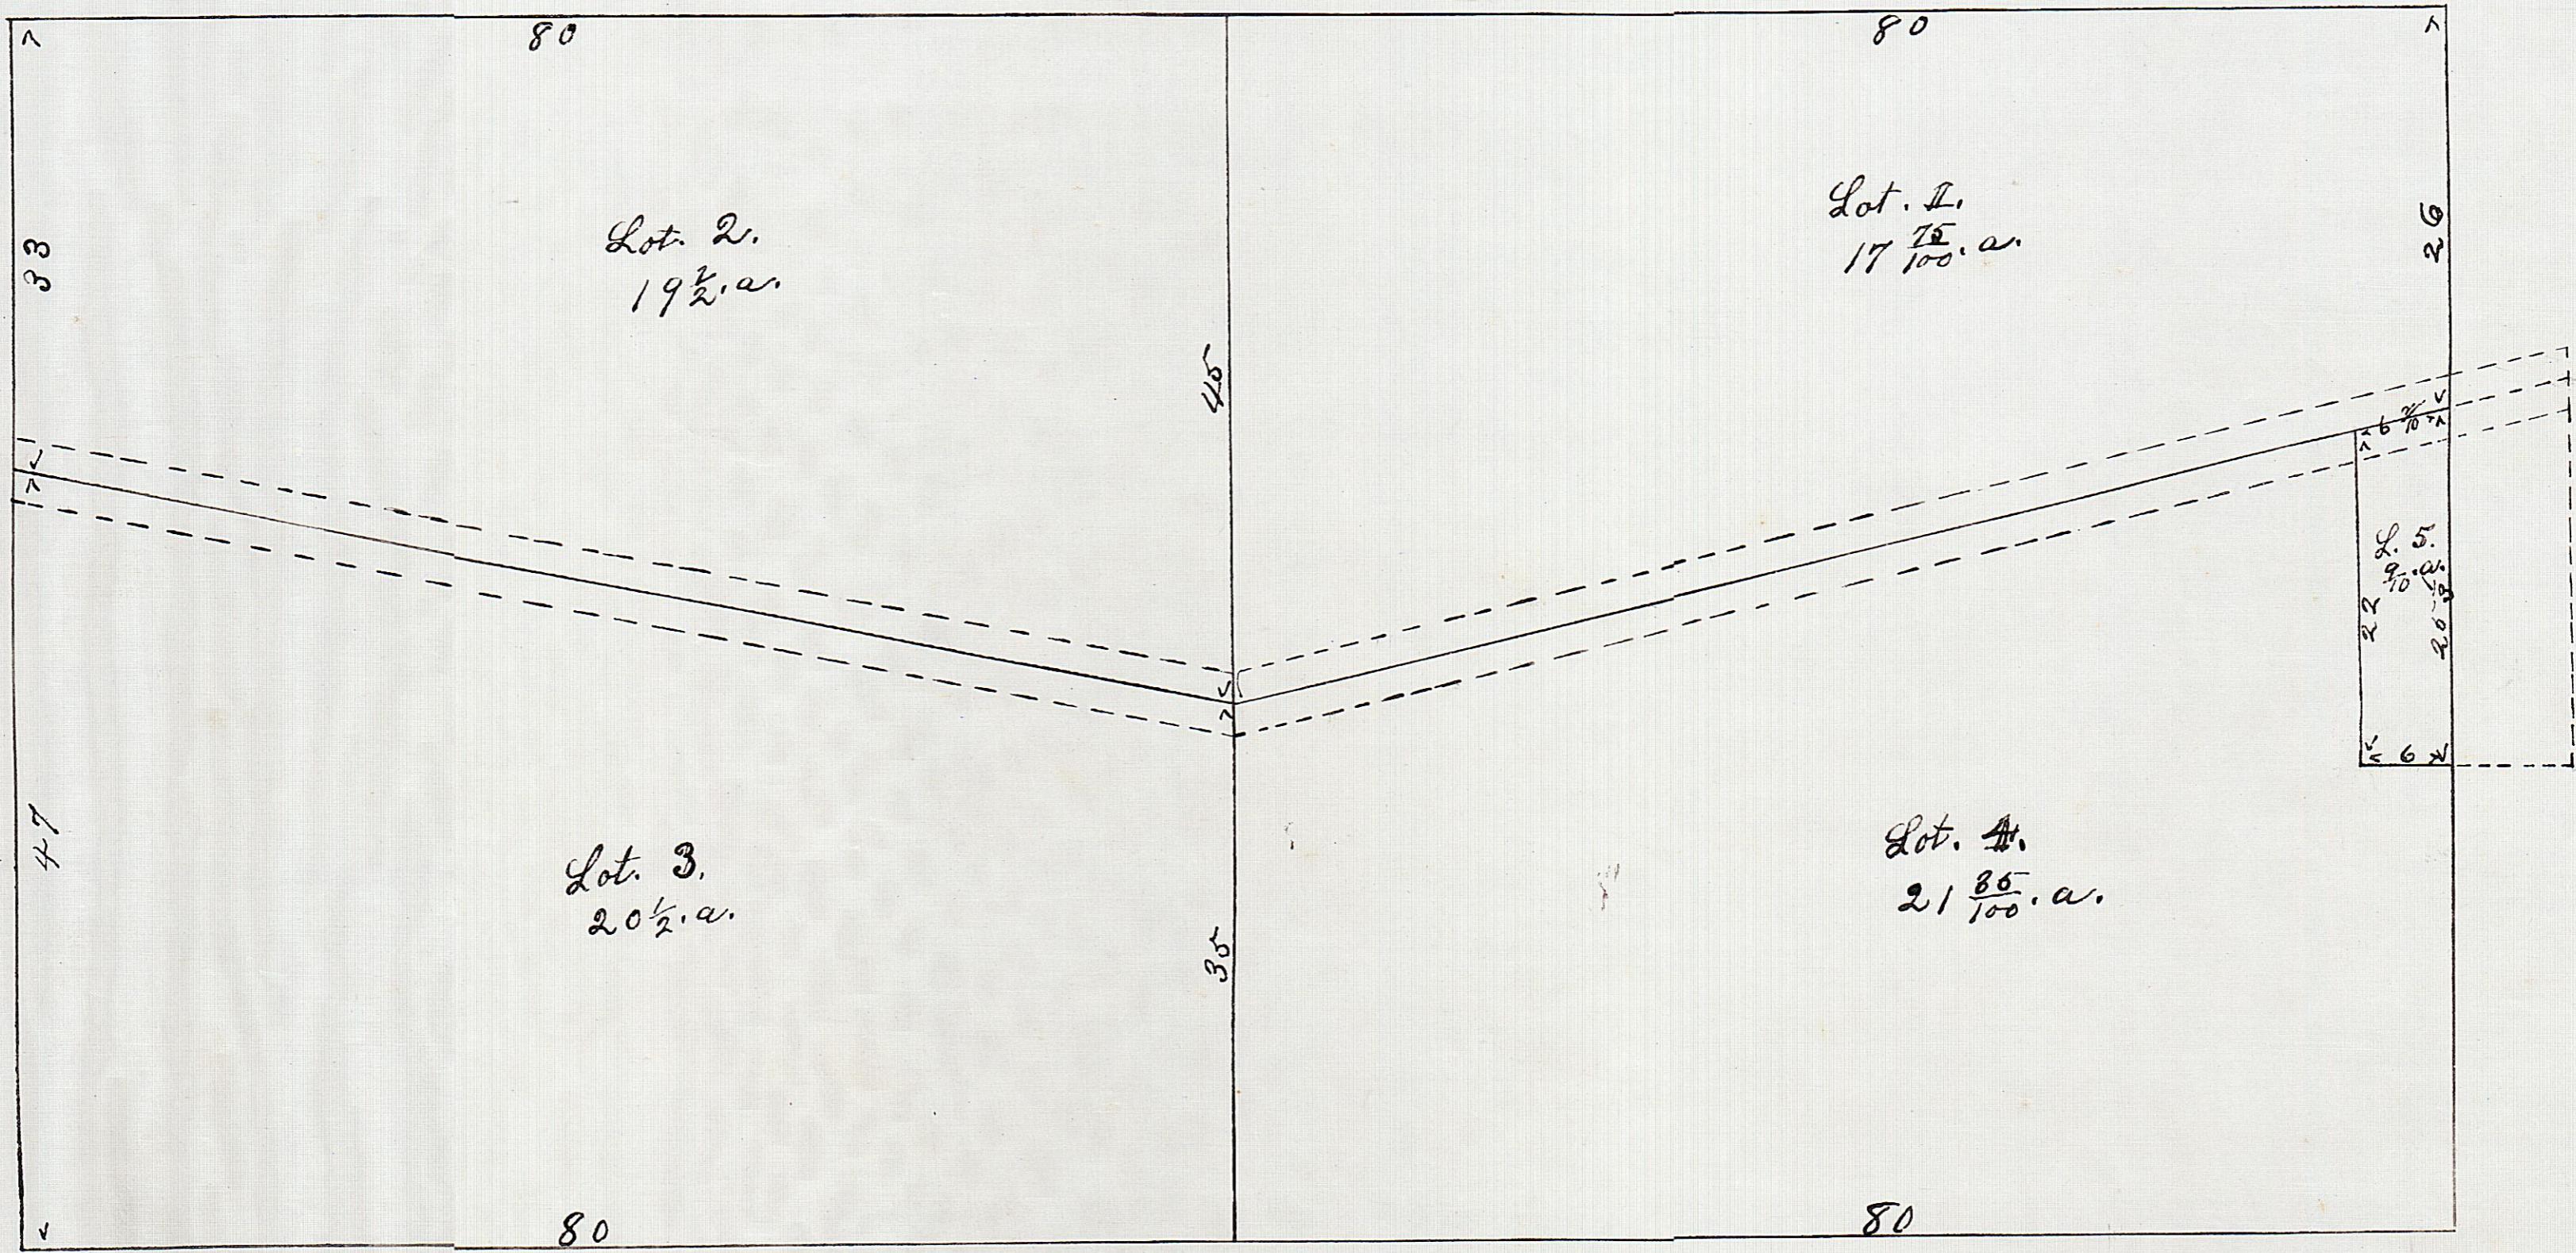

This certifies that this plat was made in conformity to the requirements of the Special Act of the Legislature of the State of Minnesota, approved Feb. 14. 1885, authorizing the commissioners of Goodhue County to plat irregular tracts of land &c in said county.

Red Wing Feb 23rd 1889.
E. G. Lofgren Co. Auditor.

3834.

Filed for Record July 22nd
A.D. 1889, at 5 o'clock P.M.

J. H. Webster.
Register of Deeds.

I hereby certify that this plat was made by me from a survey of the Kenyon-Tarballt road and from records in the Registers of Deed's office in the County of Goodhue and State of Minnesota, and that the same is correct.

Red Wing Feb. 23rd 1889
L. P. Wolff. Co. Surveyor.

Scale. 10 rods = 1 inch.