


AUDITOR'S SUBDIVISION

OF THE S. $\frac{1}{2}$ OF THE N.W. $\frac{1}{4}$ OF SEC. NO. 7. T. 109. R. 18.

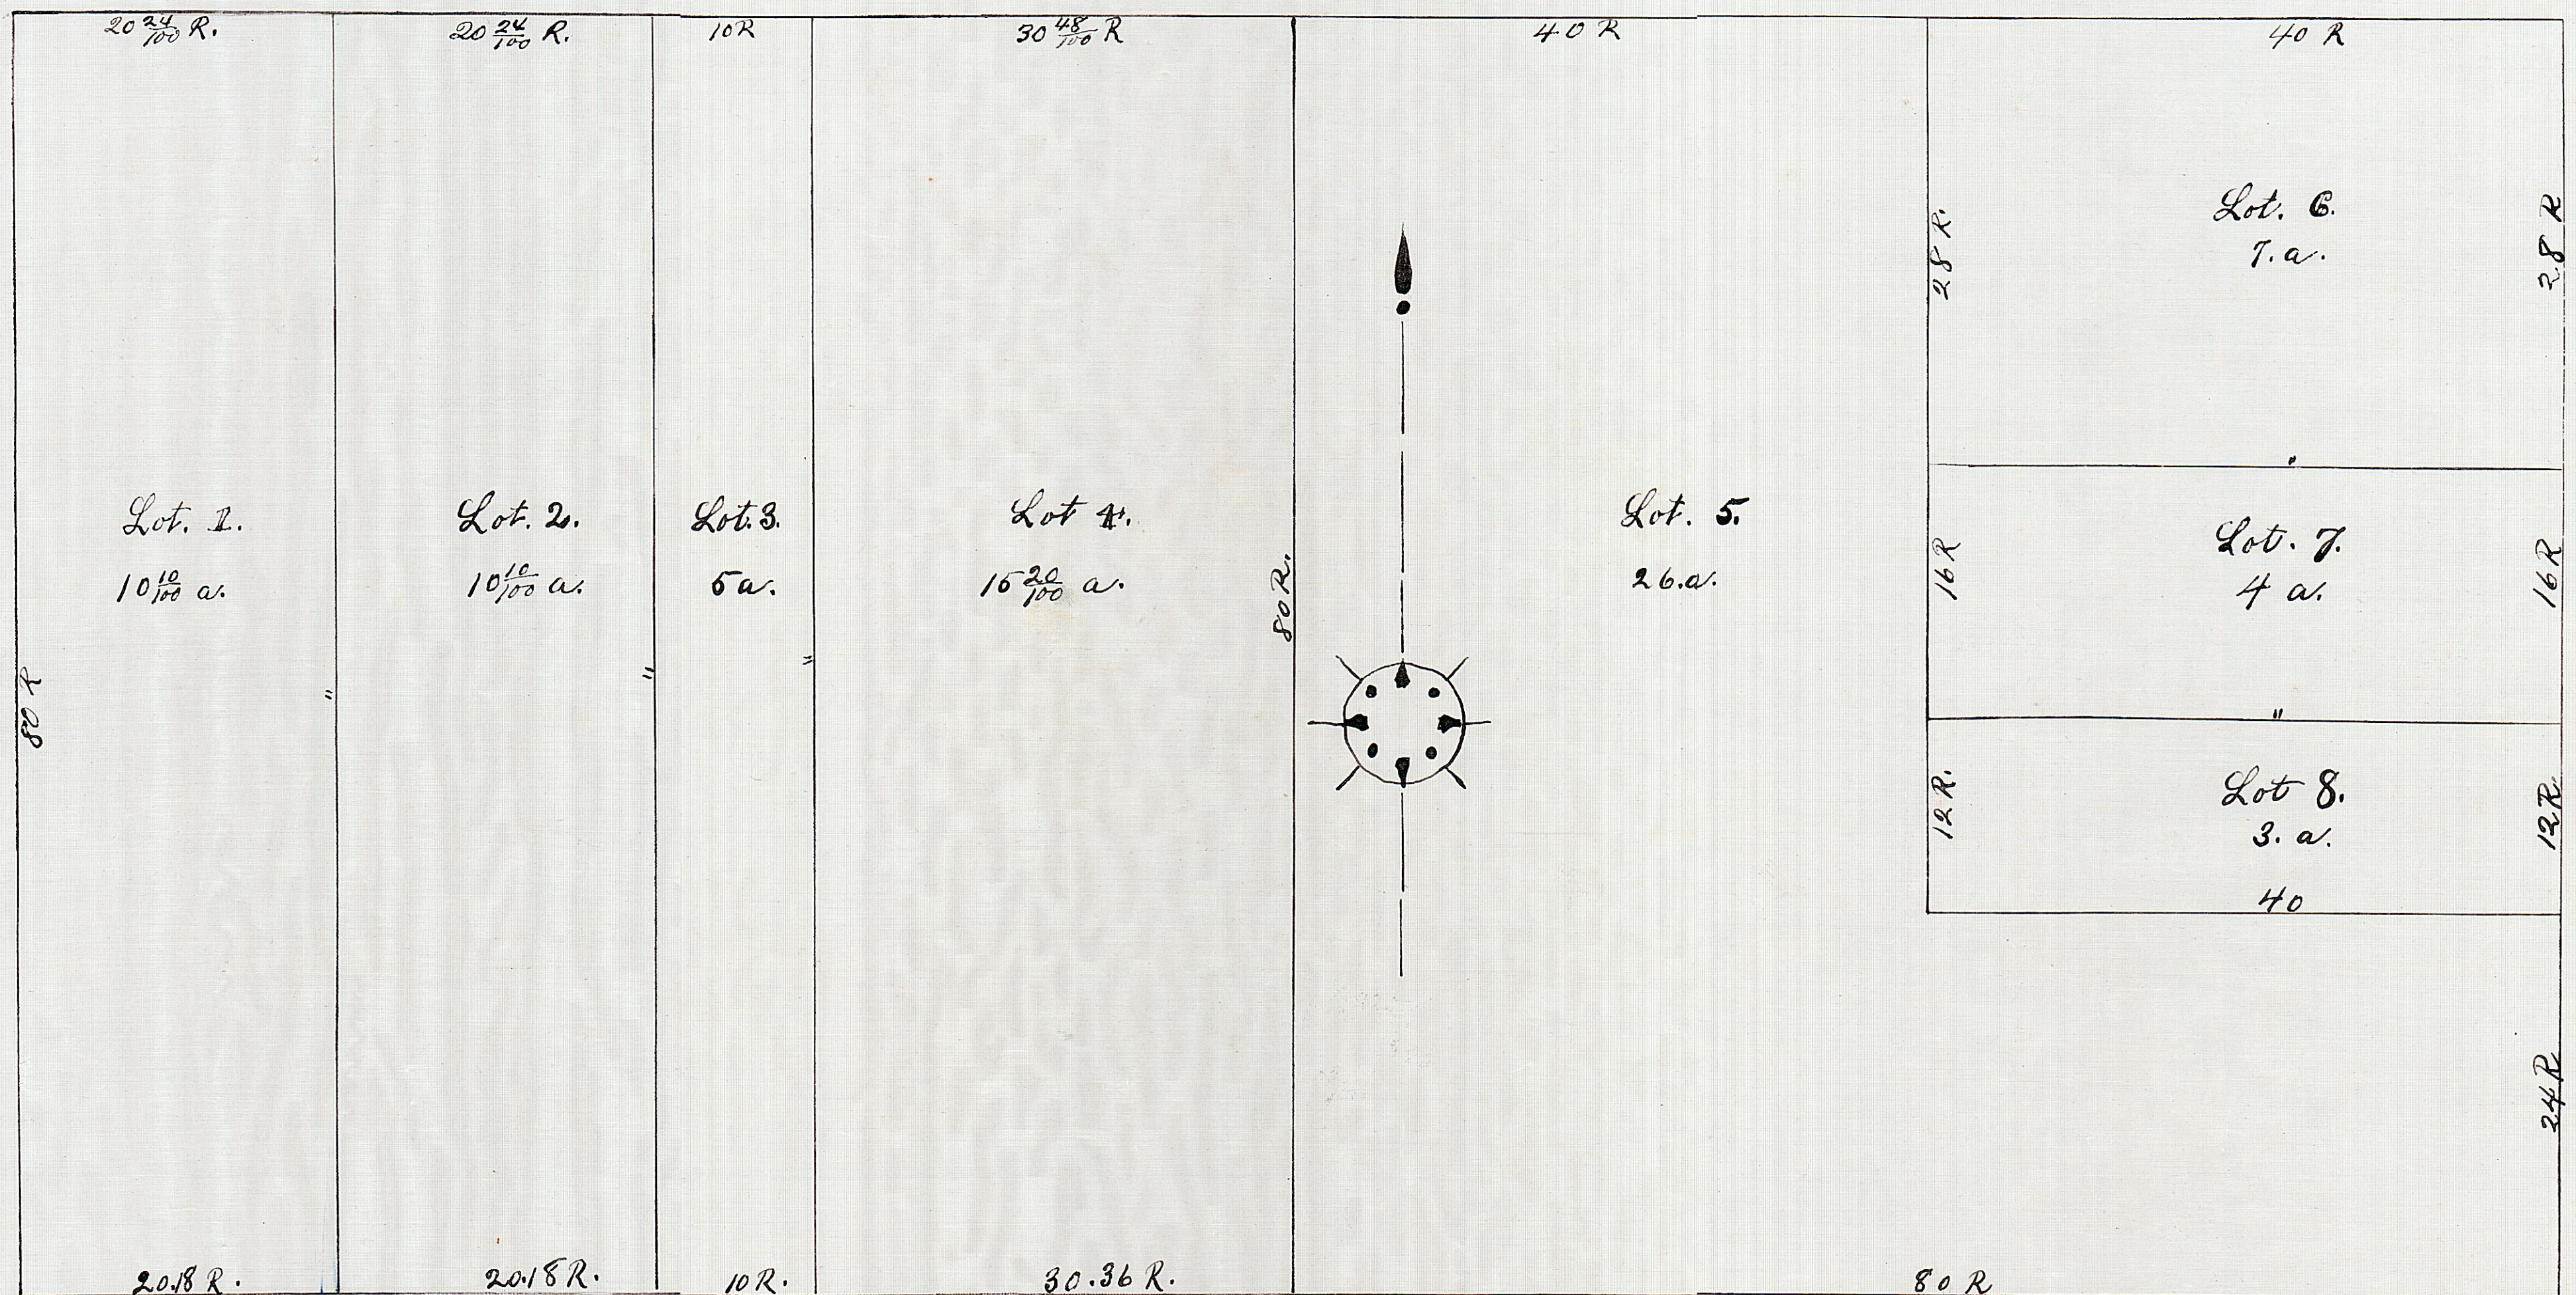

This certifies that the above plat is made in conformity to the requirements of the Special Act of the Legislature of the State of Minnesota, approved Feb 14th 1885, authorizing the commissioners of Goodhue County to plat irregular tracts of land to in said county.

Red Wing Feb 5th 1889 W. H. House
County Auditor.

3835

Filed for Record July 22nd
AD. 1889 at 5 o'clock P.M.

J. H. Webster
Register of Deeds.

I hereby certify that the above plat was made by me from records in the Register of Deeds office and from the records of the government survey in the County of Goodhue and State of Minnesota and that the same is correct.

Red Wing Feb 5th 1889.

Louis P. Wolff, Co. Surveyor.

SCALE 8 RODS = 1 INCH.