
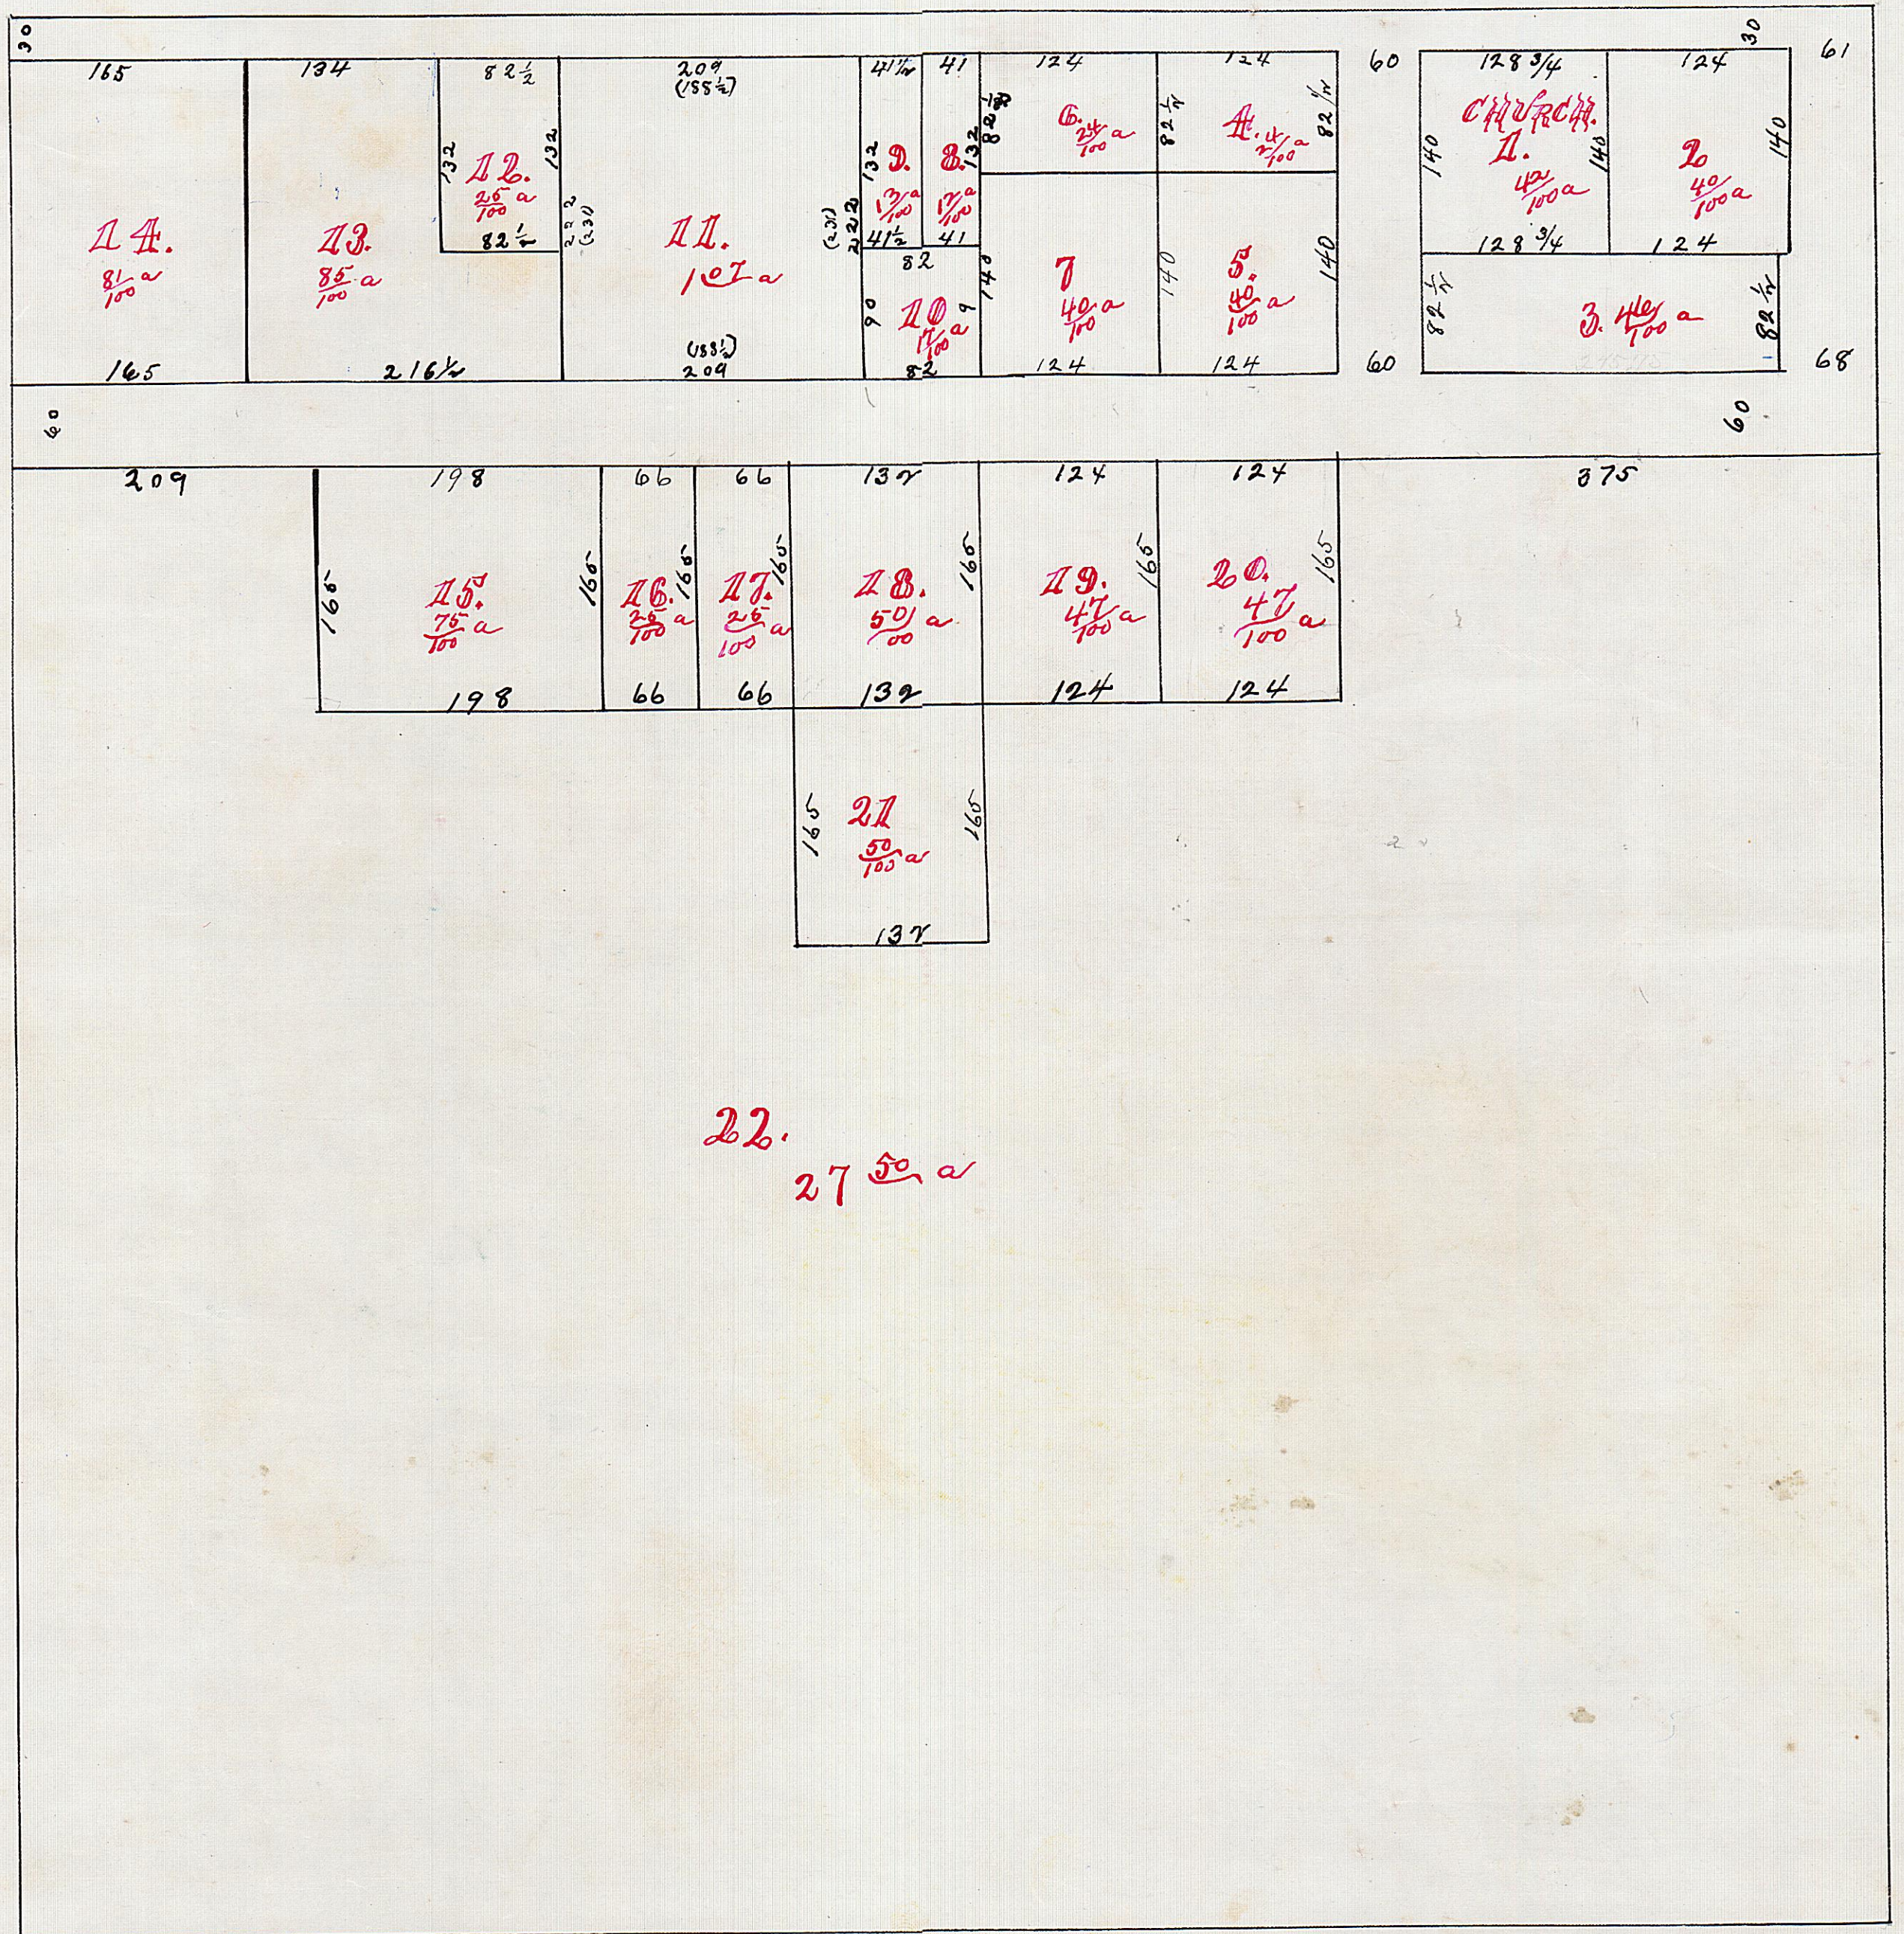


AUDITOR'S SUBDIVISION.

OF THE S.W. 4 OF THE S.W. 4 OF SEC. NO. 32. T. 109. R. 15.

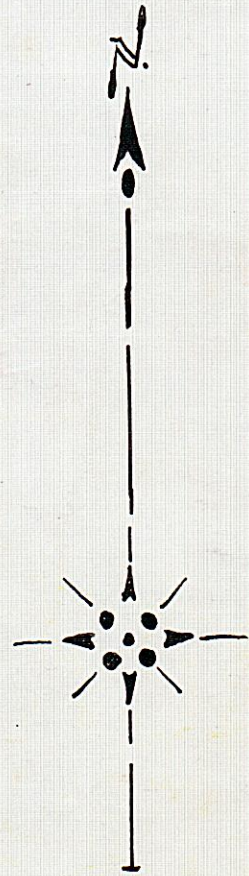

This certifies that this plat was made in conformity to the requirements of the Special Act of the Legislature of the State of Minnesota, approved Feb. 14. 1885, authorizing the commissioners of Goodhue County to plat irregular tracts of land in said county.

Red Wing. March. 14th 1889.

E. H. Morse Co. Auditor.

I hereby certify that this plat was made by me from records in the Register of Deeds office in the county of Goodhue and State of Minnesota, and that the same is correct.

Red Wing. March. 14th 1889.

Louis P. Wolff. Co. Surveyor.

SCALE. 100 ft. = 1 in.

4870

Filed for record March 26th
A.D. 1890. at 8³⁰ O'clock P.M.

J. H. Webster
Register of Deeds.

