



AUDITOR'S SUBDIVISION.

OF A PART OF BLOCK 1 OF FREEBORN AND CO'S ADDITION
TO THE CITY OF RED WING, MINN.

This certifies that this plat was made in accordance with the requirements of the Special Act of the Legislature of Minnesota, approved Feb. 14, 1885, authorizing the Commissioners of Goodhue County to plat irregular tracts of land in said County.
Red Wing Aug 28th 1889. E. H. House
Co. Auditor.

County Auditor's
Real

This certifies that this plat was made by me from records in the Register of Deeds office in the County of Goodhue and State of Minnesota, and that the same is correct.
Red Wing Aug 28th 1889.
Louis P. Hoff Co. Surveyor.

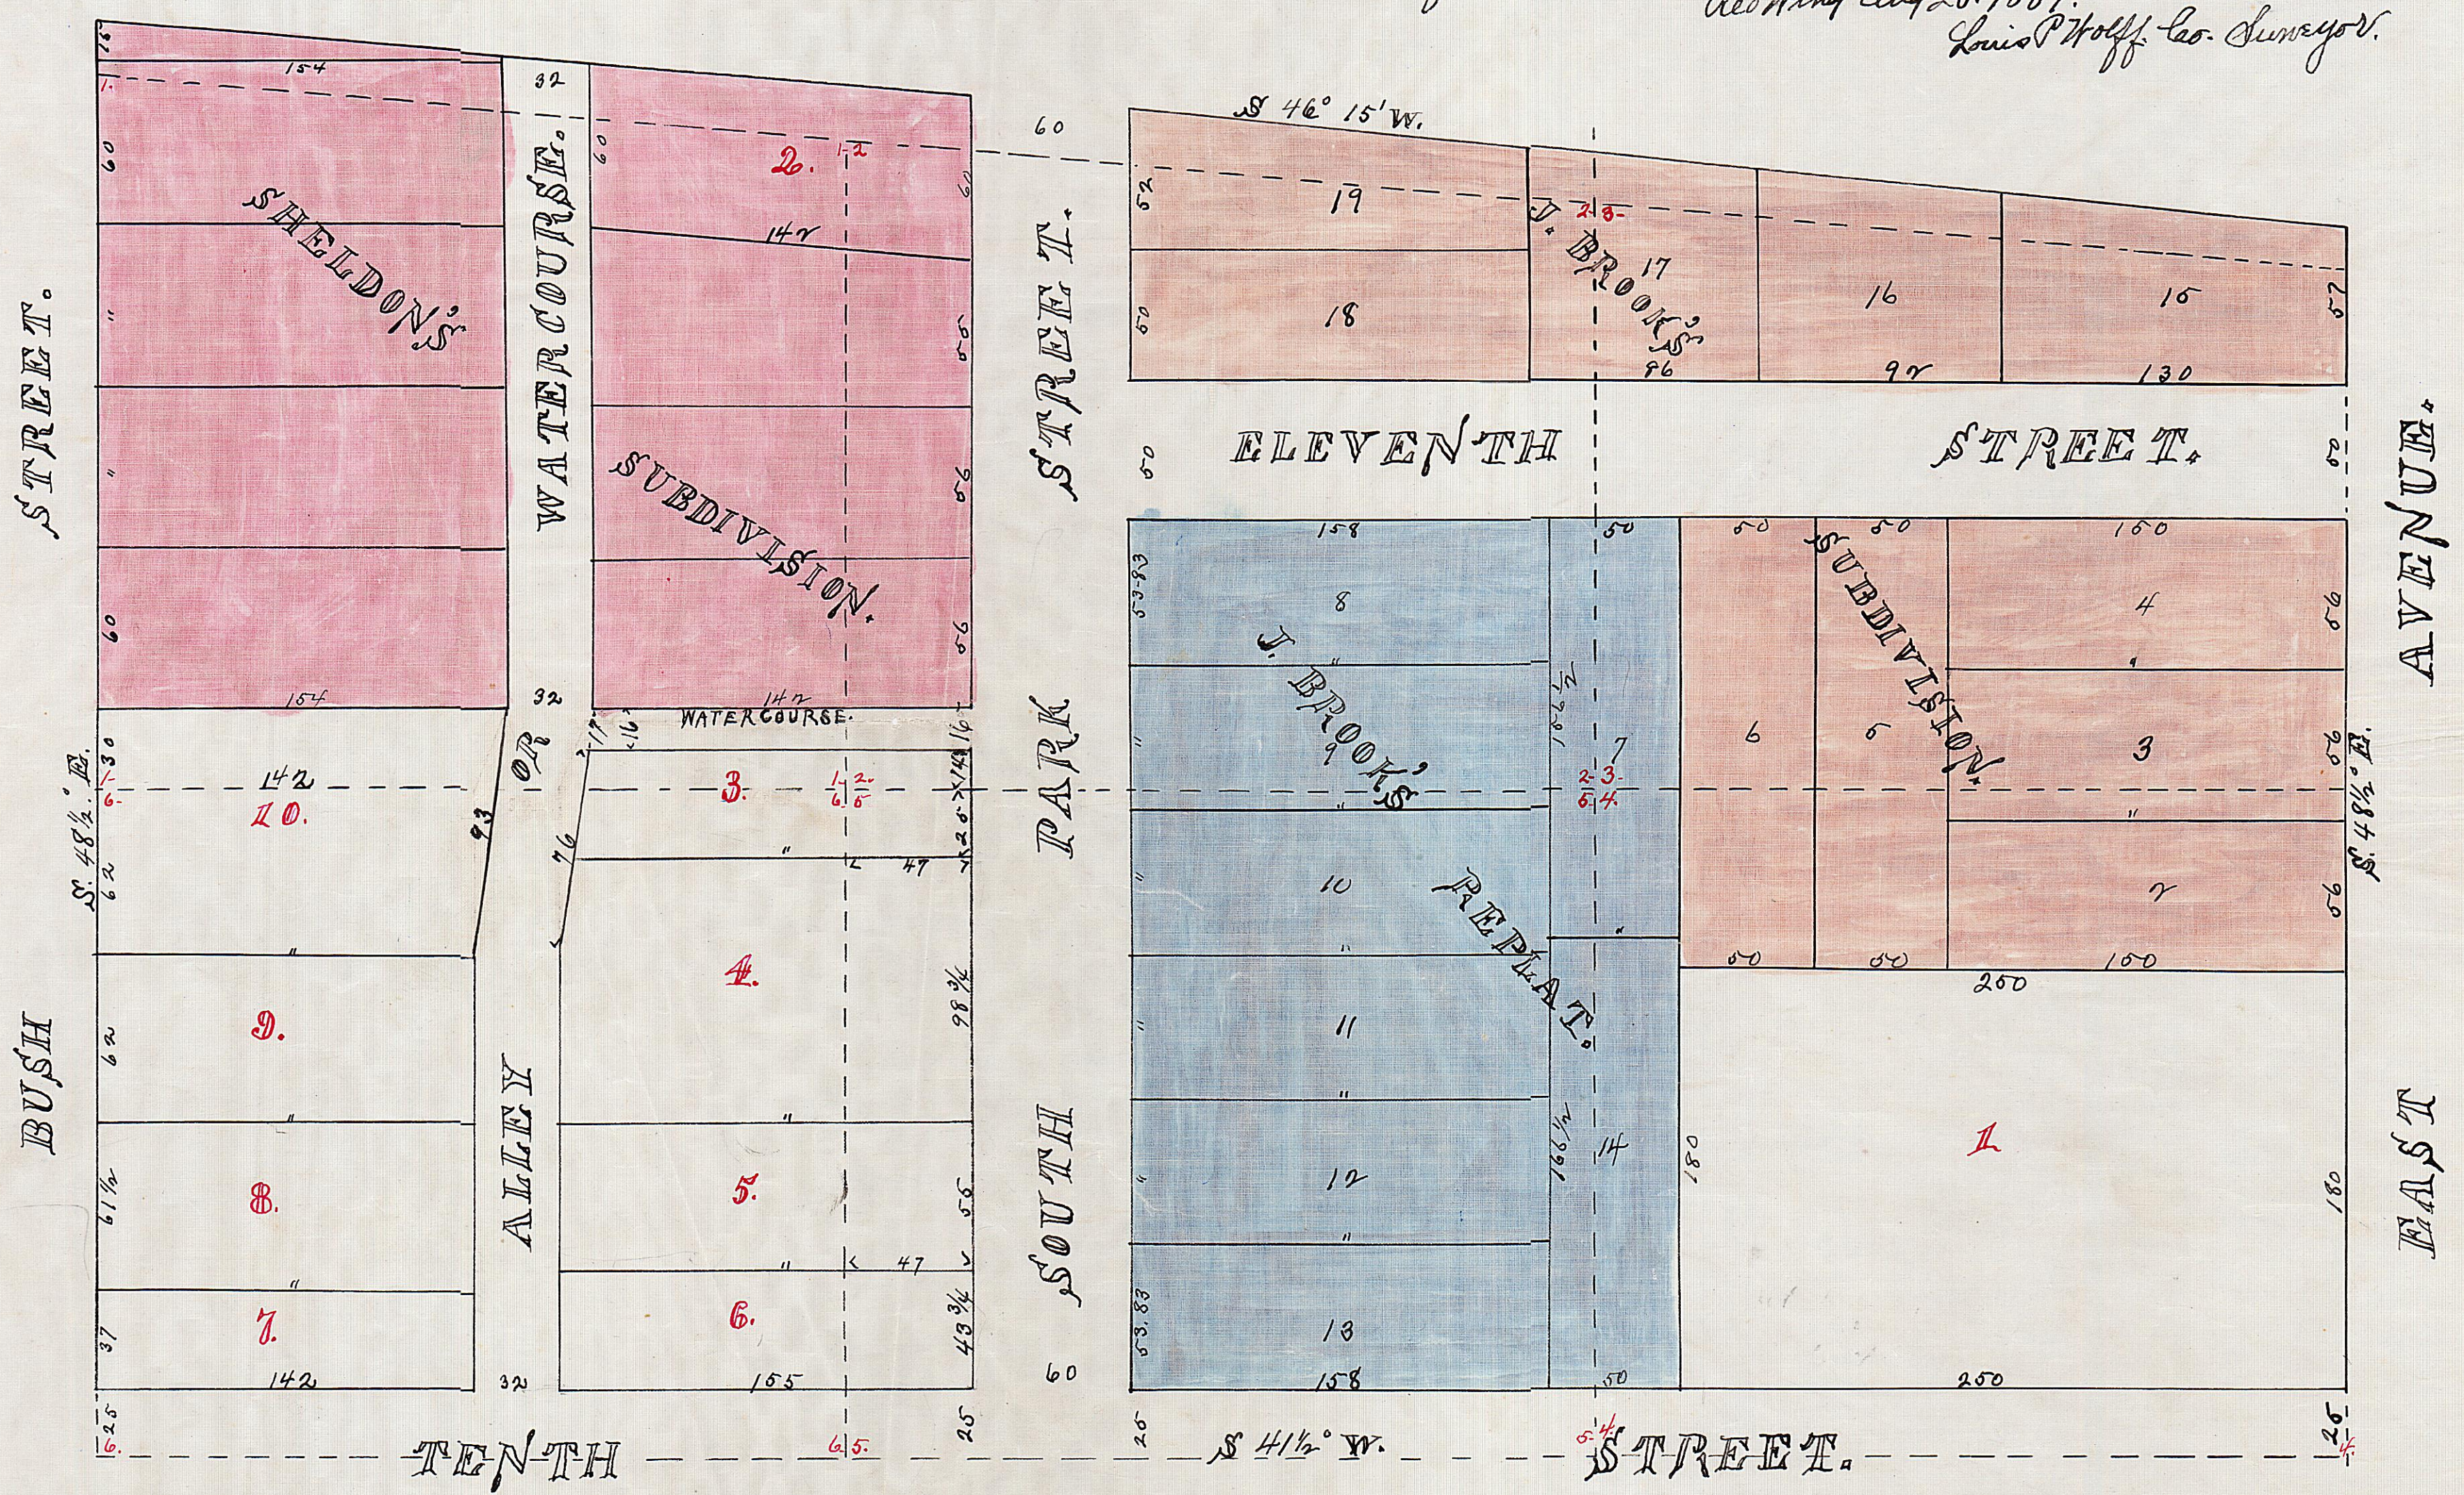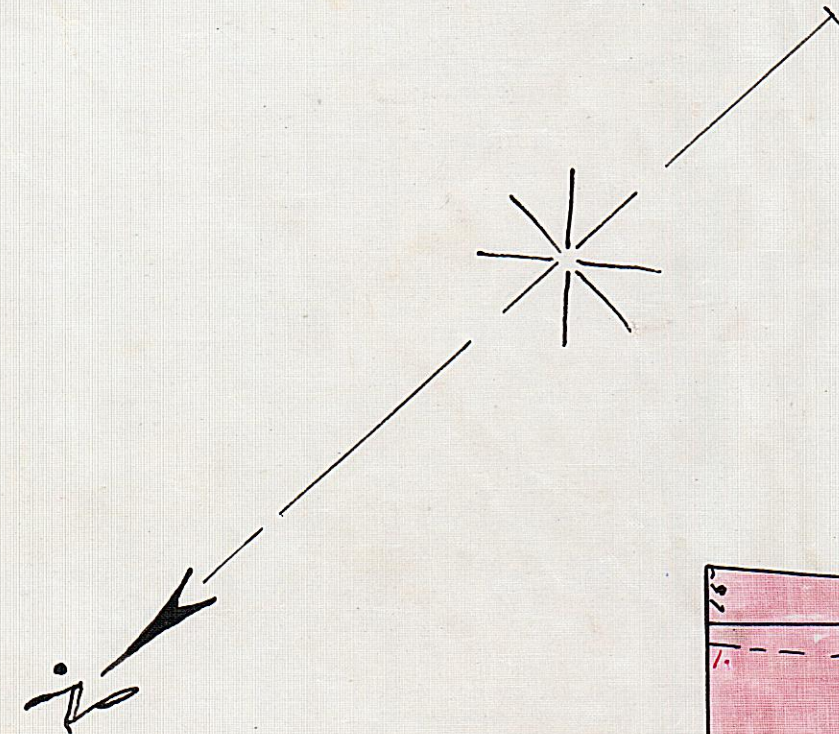

4872.
Filed for Record March
26th 1890. at 8³⁰ O'clock A.M.
J. H. Webster
Register of Deeds.