


AUDITOR'S SUBDIVISION.

OF LOTS 1 TO 12 AND 24 TO 28 OF SMITH'S ADD. TO
RED WING EXCEPTING AKER'S & CO'S SUBDIVISION.

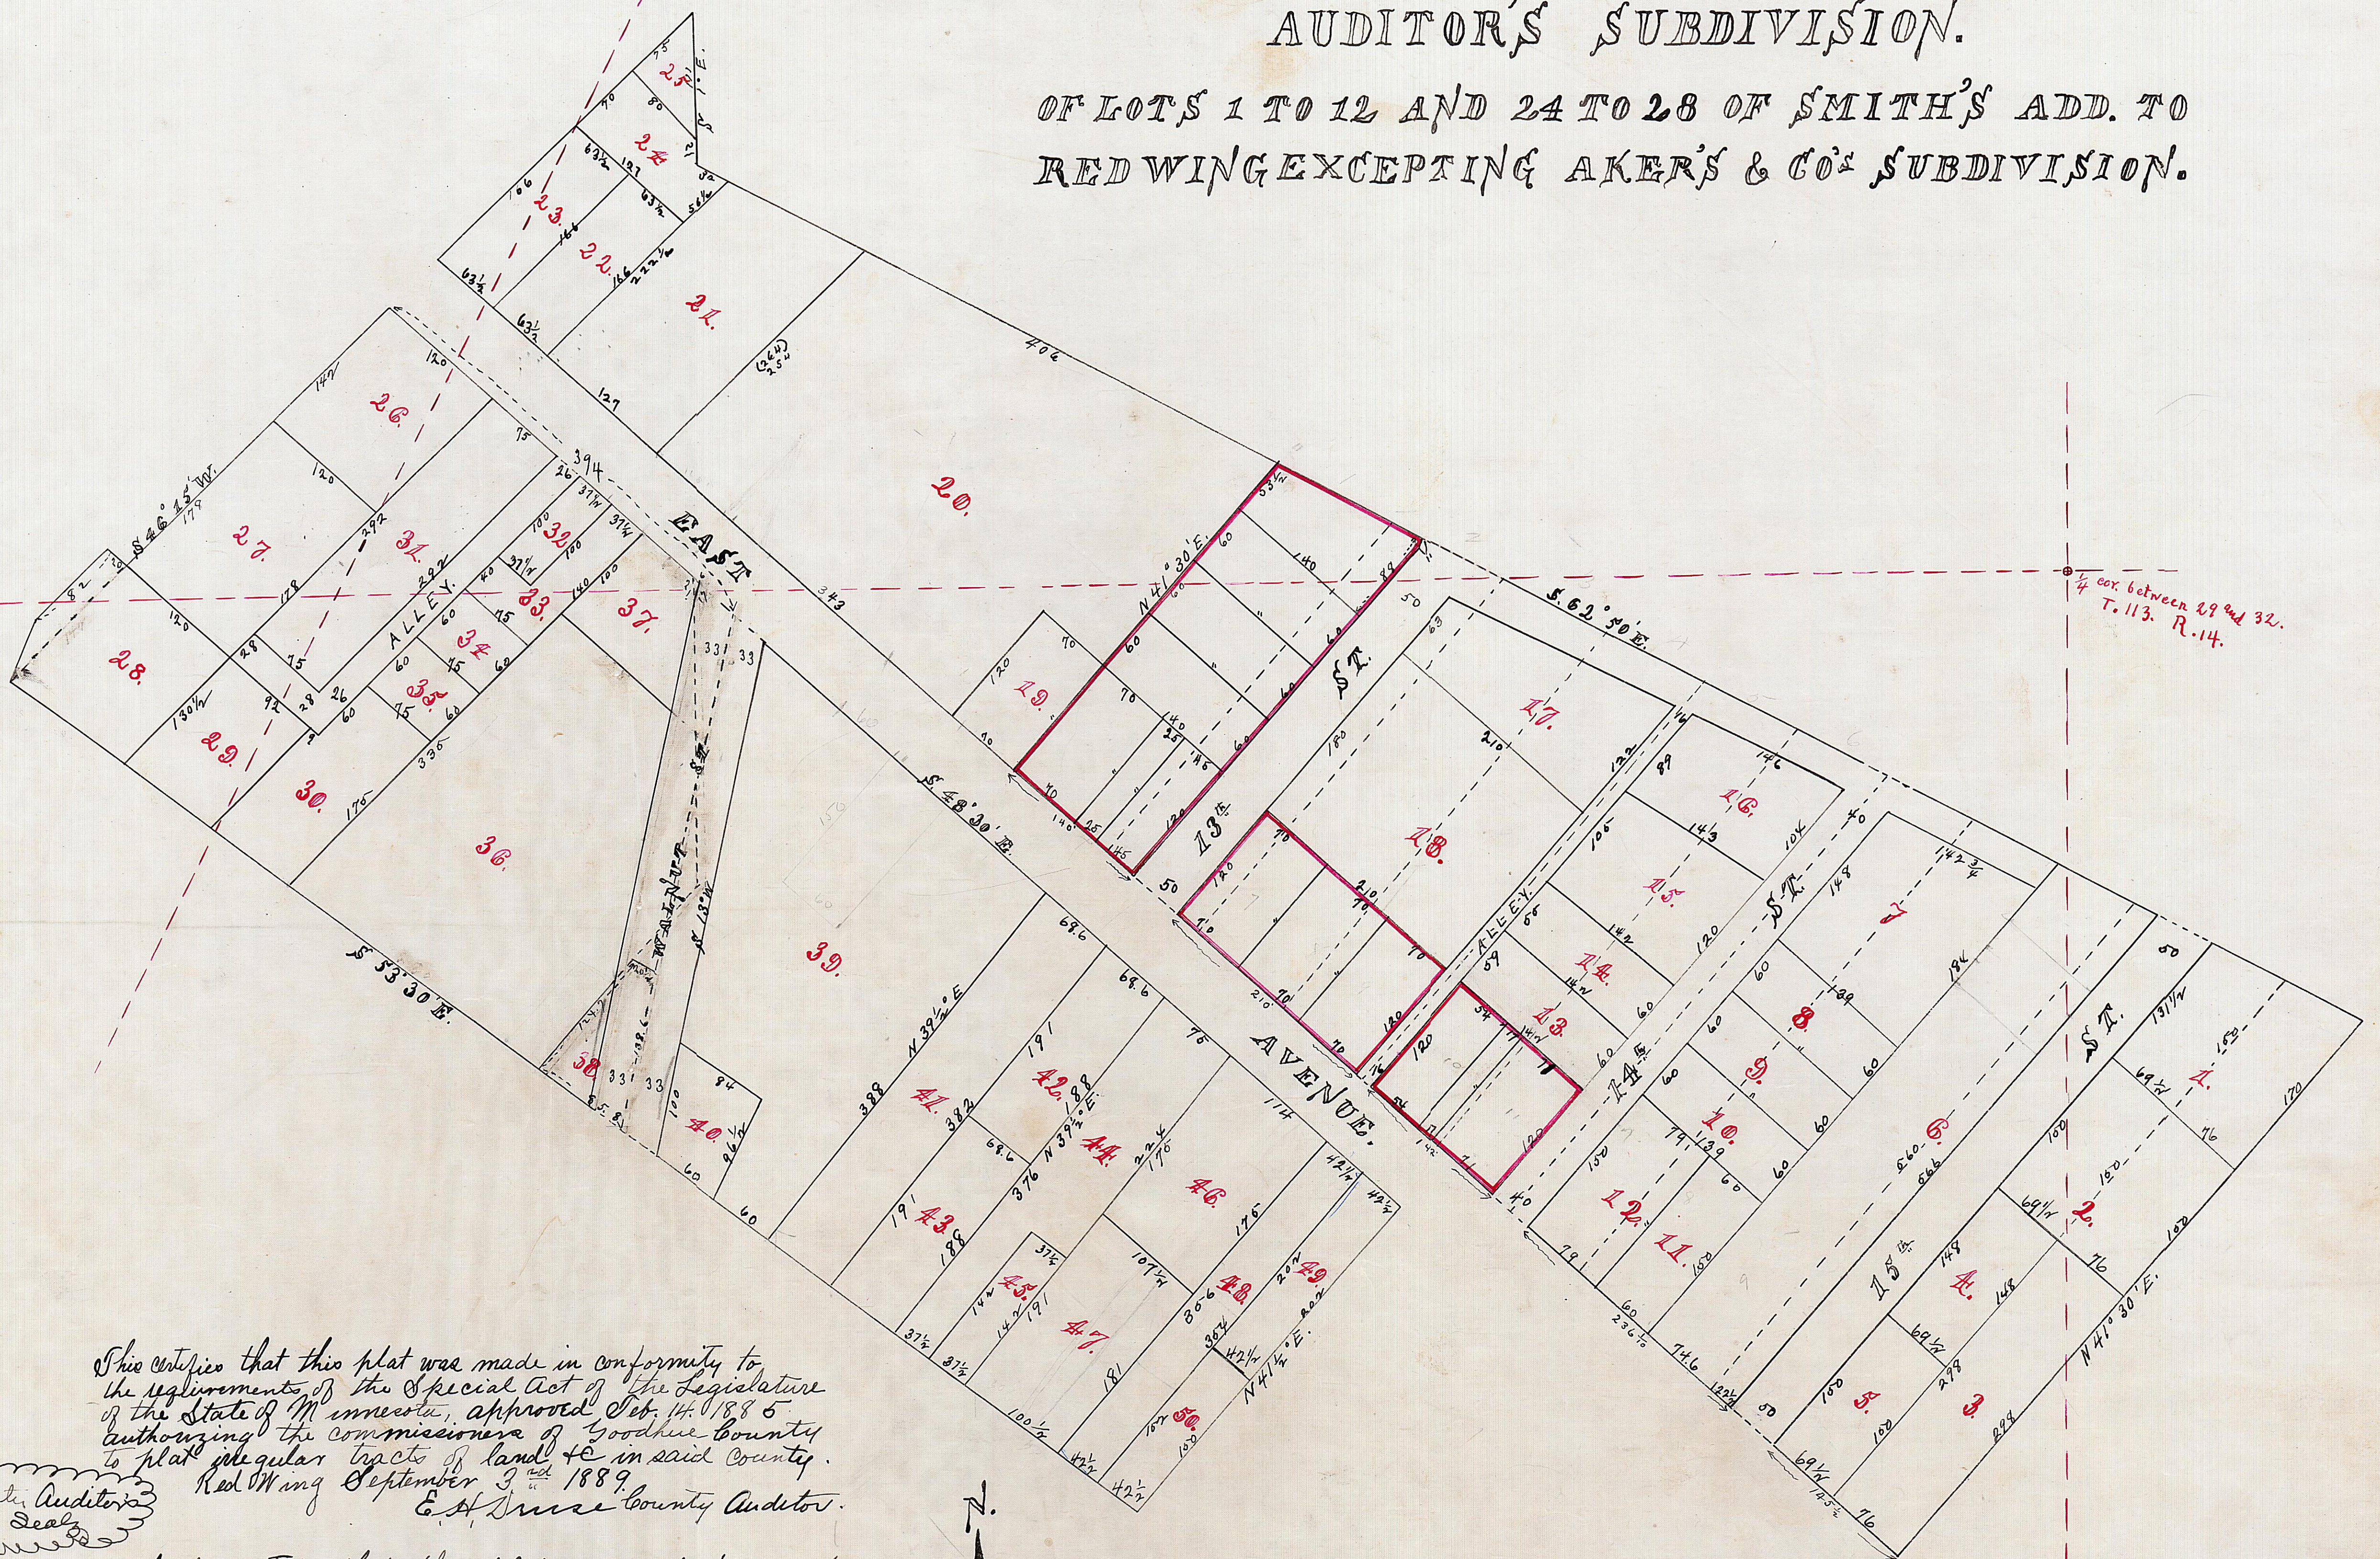

This certifies that this plat was made in conformity to
the requirements of the Special Act of the Legislature
of the State of Minnesota, approved Feb. 14, 1888
authorizing the commissioners of Goodhue County
to plat irregular tracts of land in said County.
Red Wing September 3rd 1889.
E. A. Luce County Auditor.

County Auditor's
Seal

I hereby certify that this plat was made by one from
records in the Register of Deeds office in the County
of Goodhue and State of Minnesota and that
the same is correct.
Red Wing September 3rd 1889
Louis P. Wolff County Surveyor.

NOTE. = The location of the E & W section line
as here shown is the same as given by
the recorded plat of Smith's add. but this
location does not agree with other records.
L. P. Wolff.

SCALE 80 feet = 1 inch.

4873.
Filed for Record March 26th.
A.D. 1890. at 8³⁰ O'clock P.M.
J. H. Webster
Register of Deeds.