



AUDITOR'S SUBDIVISION OF BLOCK 5 FREEBORN & CO'S ADDITION TO RED WING.

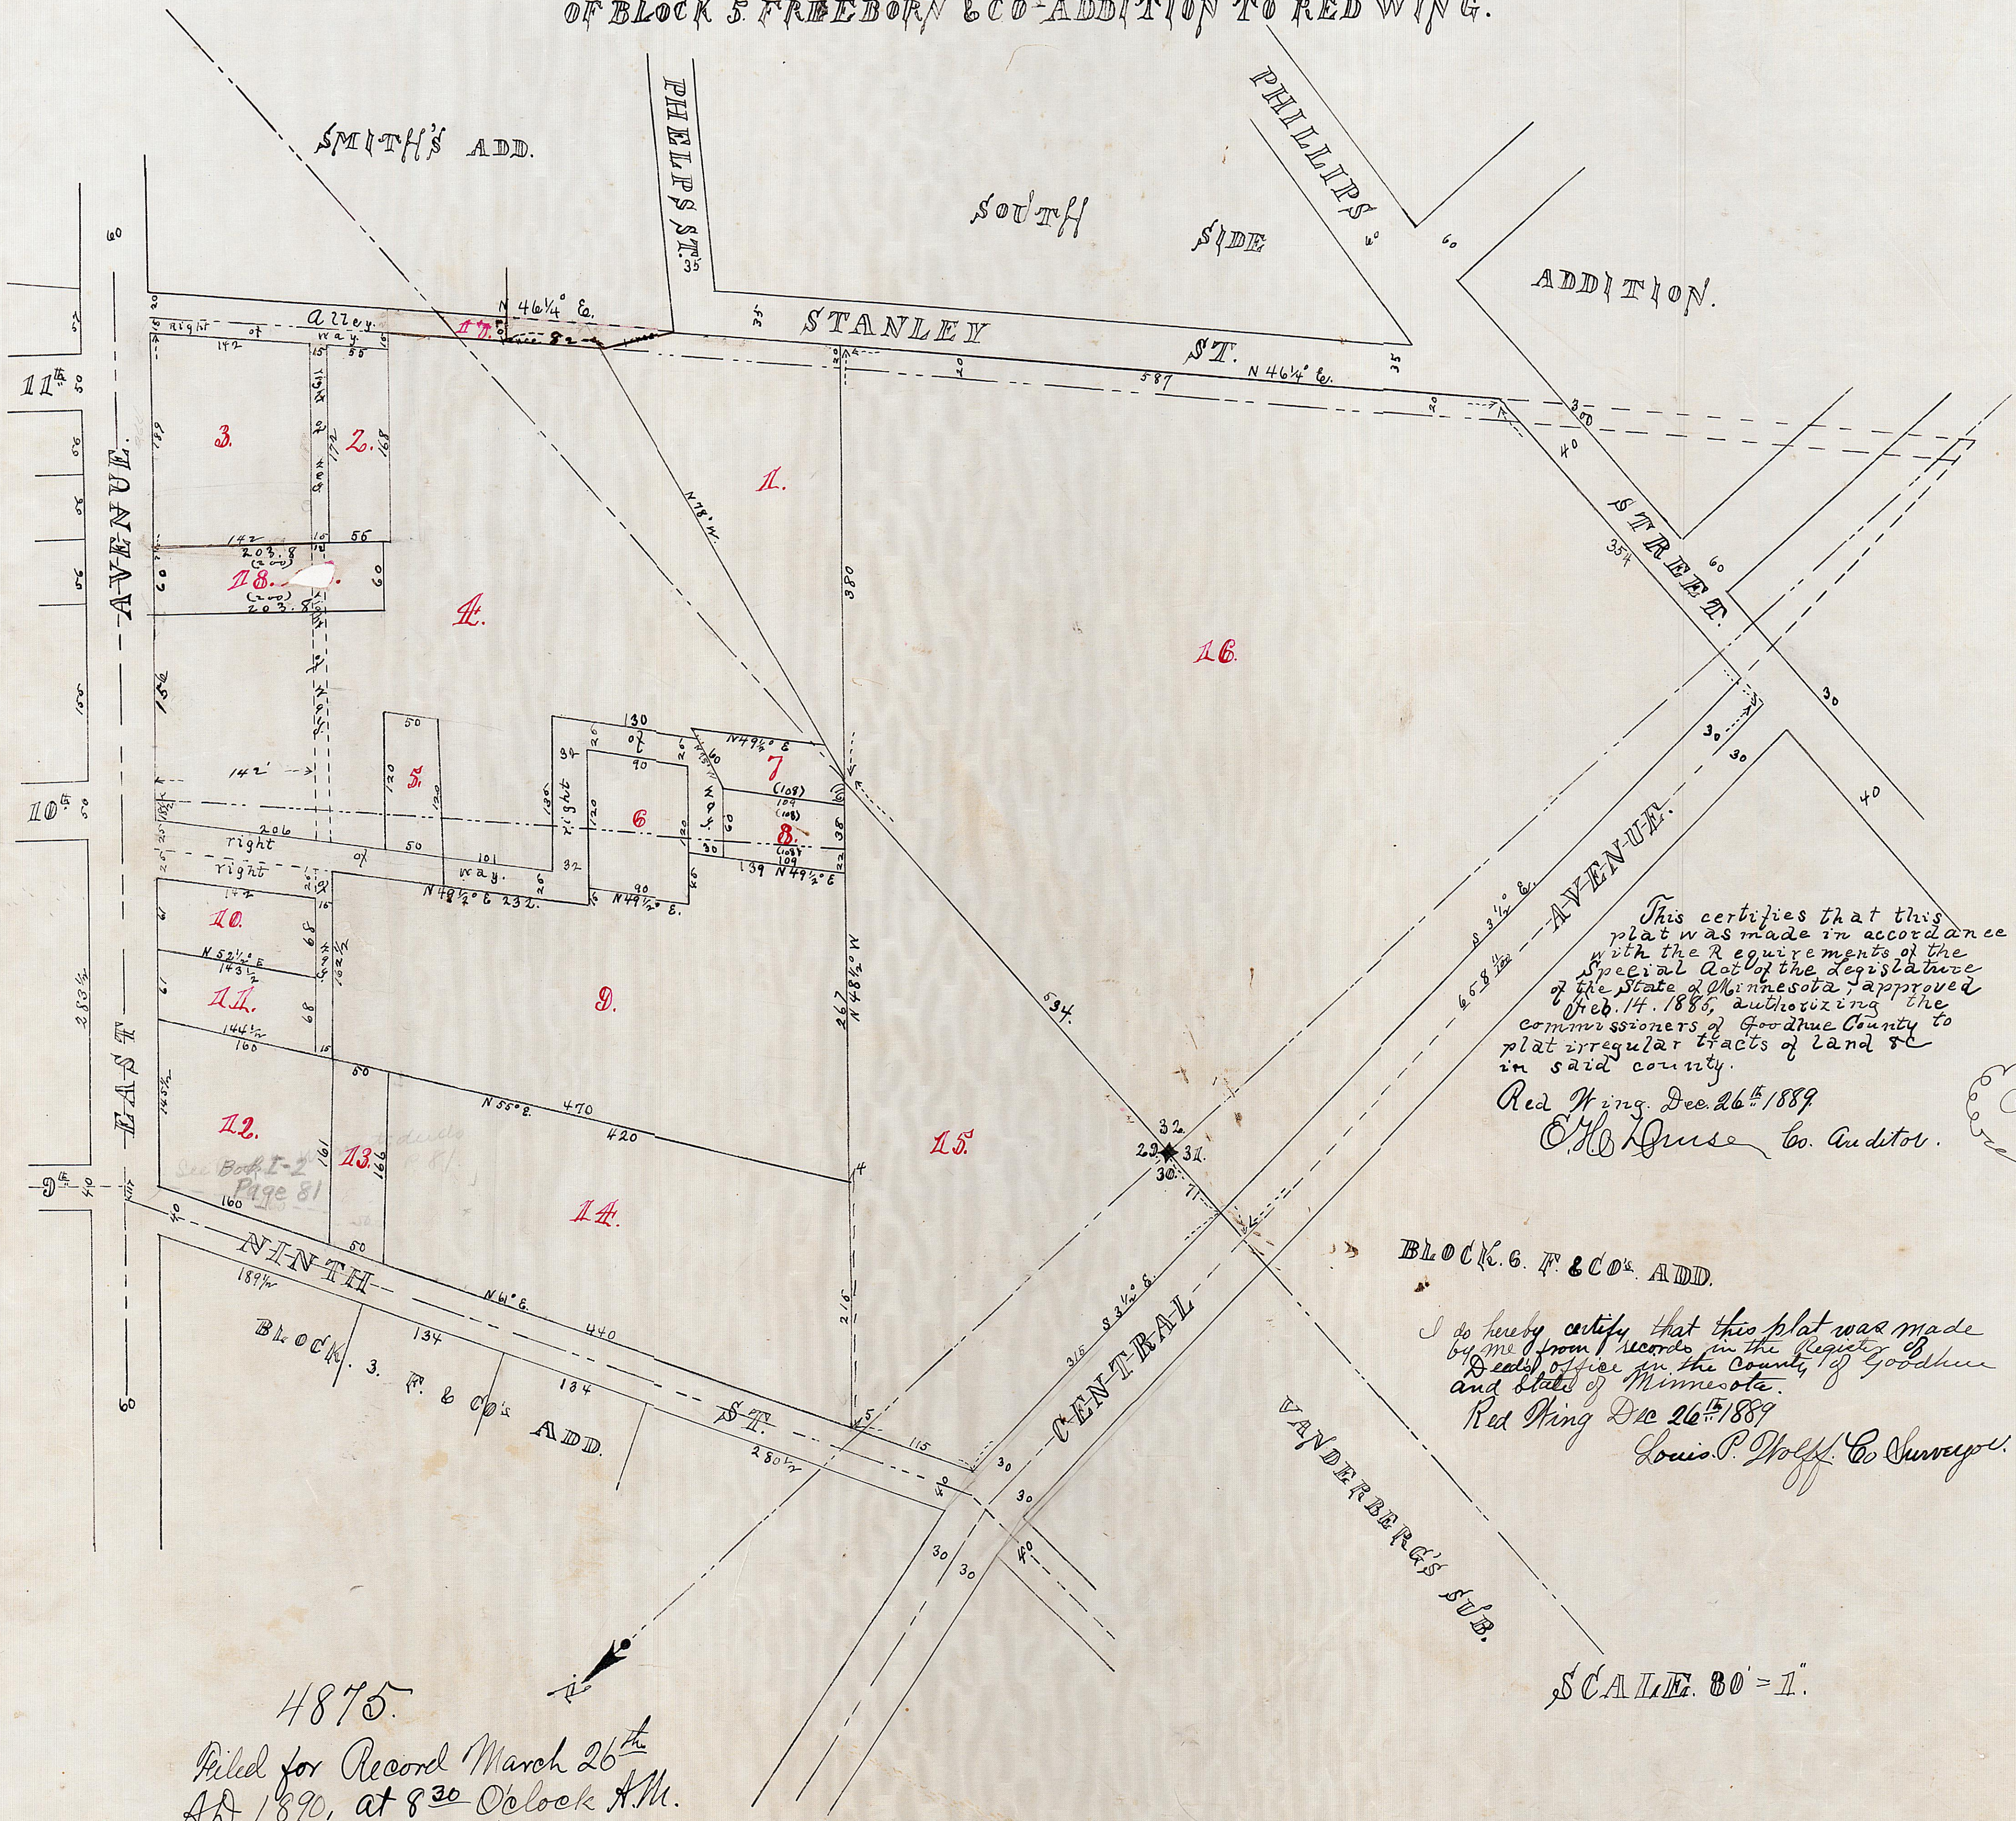

This certifies that this plat was made in accordance with the requirements of the Special Act of the Legislature of the State of Minnesota, approved Feb. 14, 1886, authorizing the commissioners of Goodhue County to plat irregular tracts of land in said county.

Red Wing, Dec. 26th 1889
E. H. House Co. Auditor.

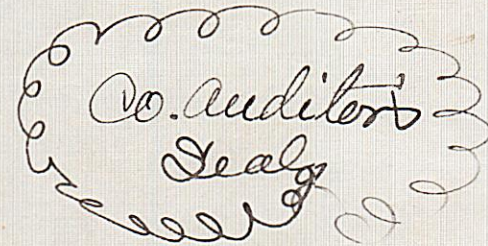

BLOCK 6. F. & CO'S ADD.

I do hereby certify that this plat was made by me from records in the Register of Deeds office in the County of Goodhue and State of Minnesota.

Red Wing Dec 26th 1889
Louis P. Wolff, Co. Surveyor.

SCALE 80' = 1"

4875.

Filed for Record March 26th
A.D. 1890, at 8³⁰ O'clock A.M.

J. H. Webster
Register of Deeds.