

AUDITOR'S SUBDIVISION

OF LOT 4 IN THE NE 1/4 OF SEC. 36.-T. 110.-R. 16.

This certifies that this plat was made in conformity to the requirements of the Special Act of the Legislature of the State of Minnesota, approved Feb. 14th. 1886, authorizing the commissioners of Goodhue County to plat irregular tracts of land &c in said county.

Red Wing, Jan. 6. 1890.

E. H. House Co Auditor.


Co. Auditor
Deady

I hereby certify that this plat was made by me from records in the office of the Register of Deeds in the County of Goodhue and State of Minnesota and that the same is correct.

Red Wing Jan. 6. 1890.

Louis D. Woff Co. Surveyor.

SCALE. 50' = 1.

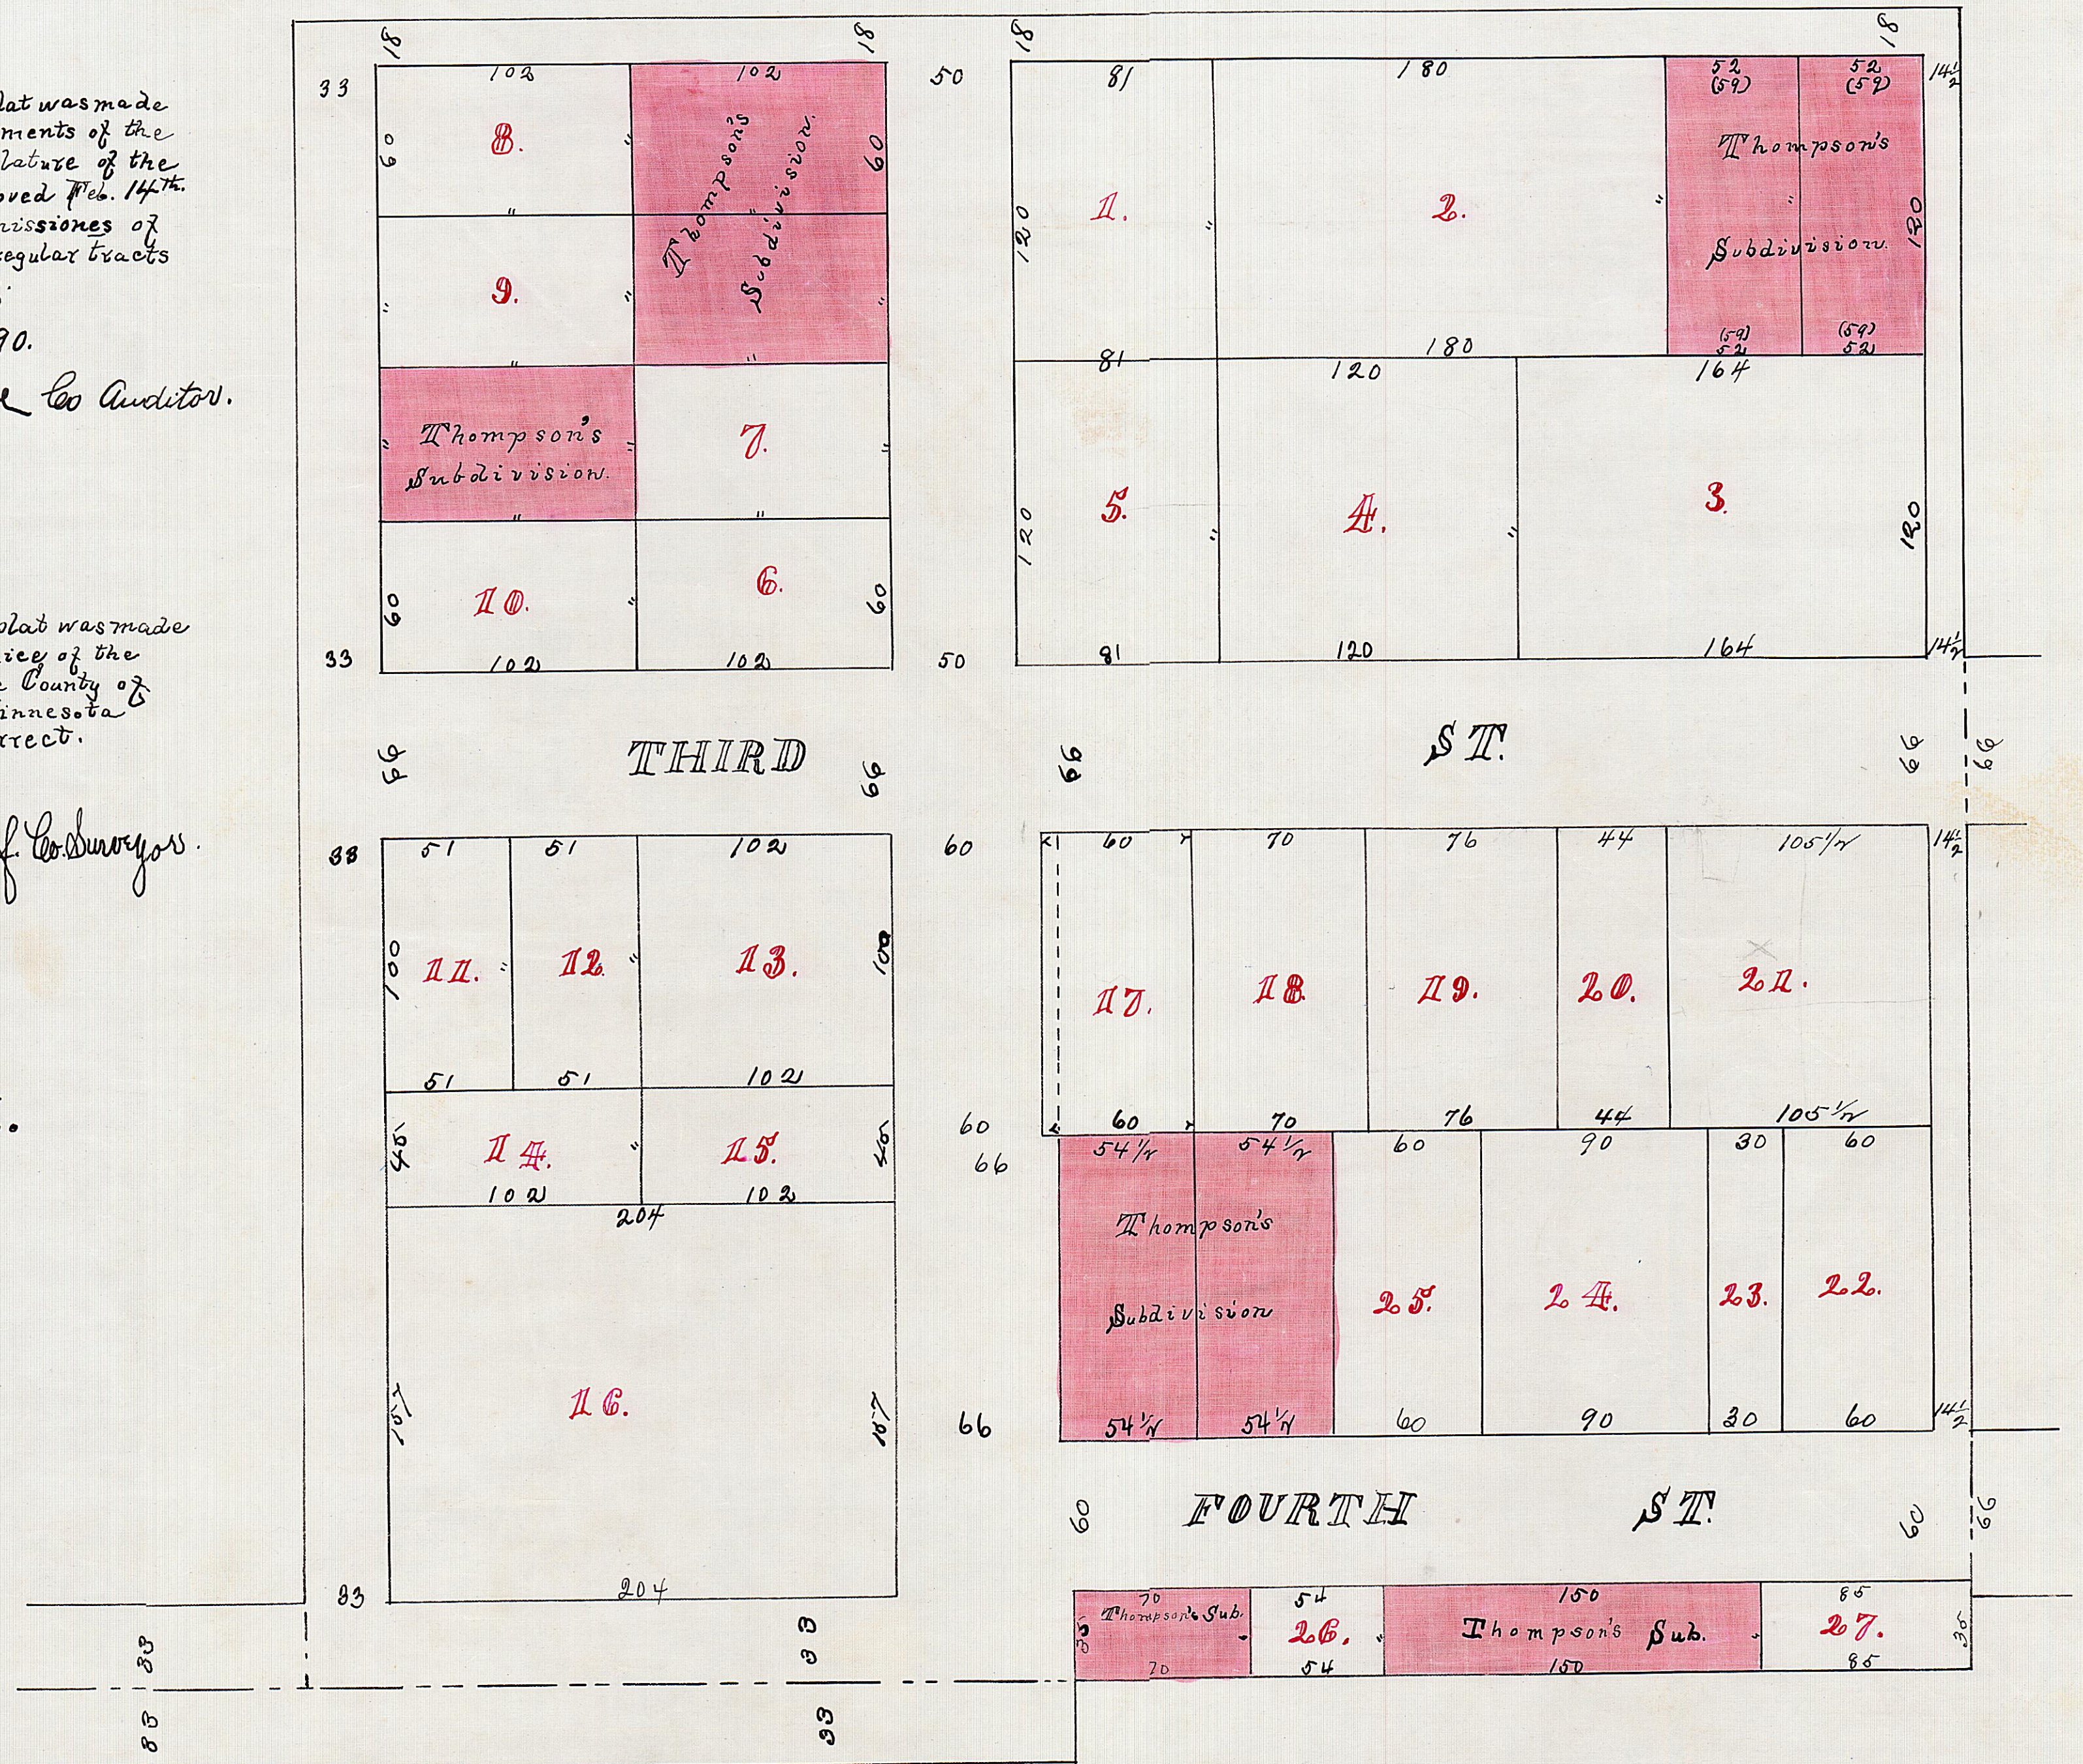

4876.
Filed for Record March 26th.
A.D. 1890. at 8³⁰ O'clock A.M.

J. H. Webster
Register of Deeds.

See Vacation
of Standalone
Book 179 M.R.
page 606