



AUDITOR'S SUBDIVISION
OF THE NW^{1/4} OF SEC. 31. T. 110. R. 15. EXCEPT ZUMBRONA ADDITIONS.

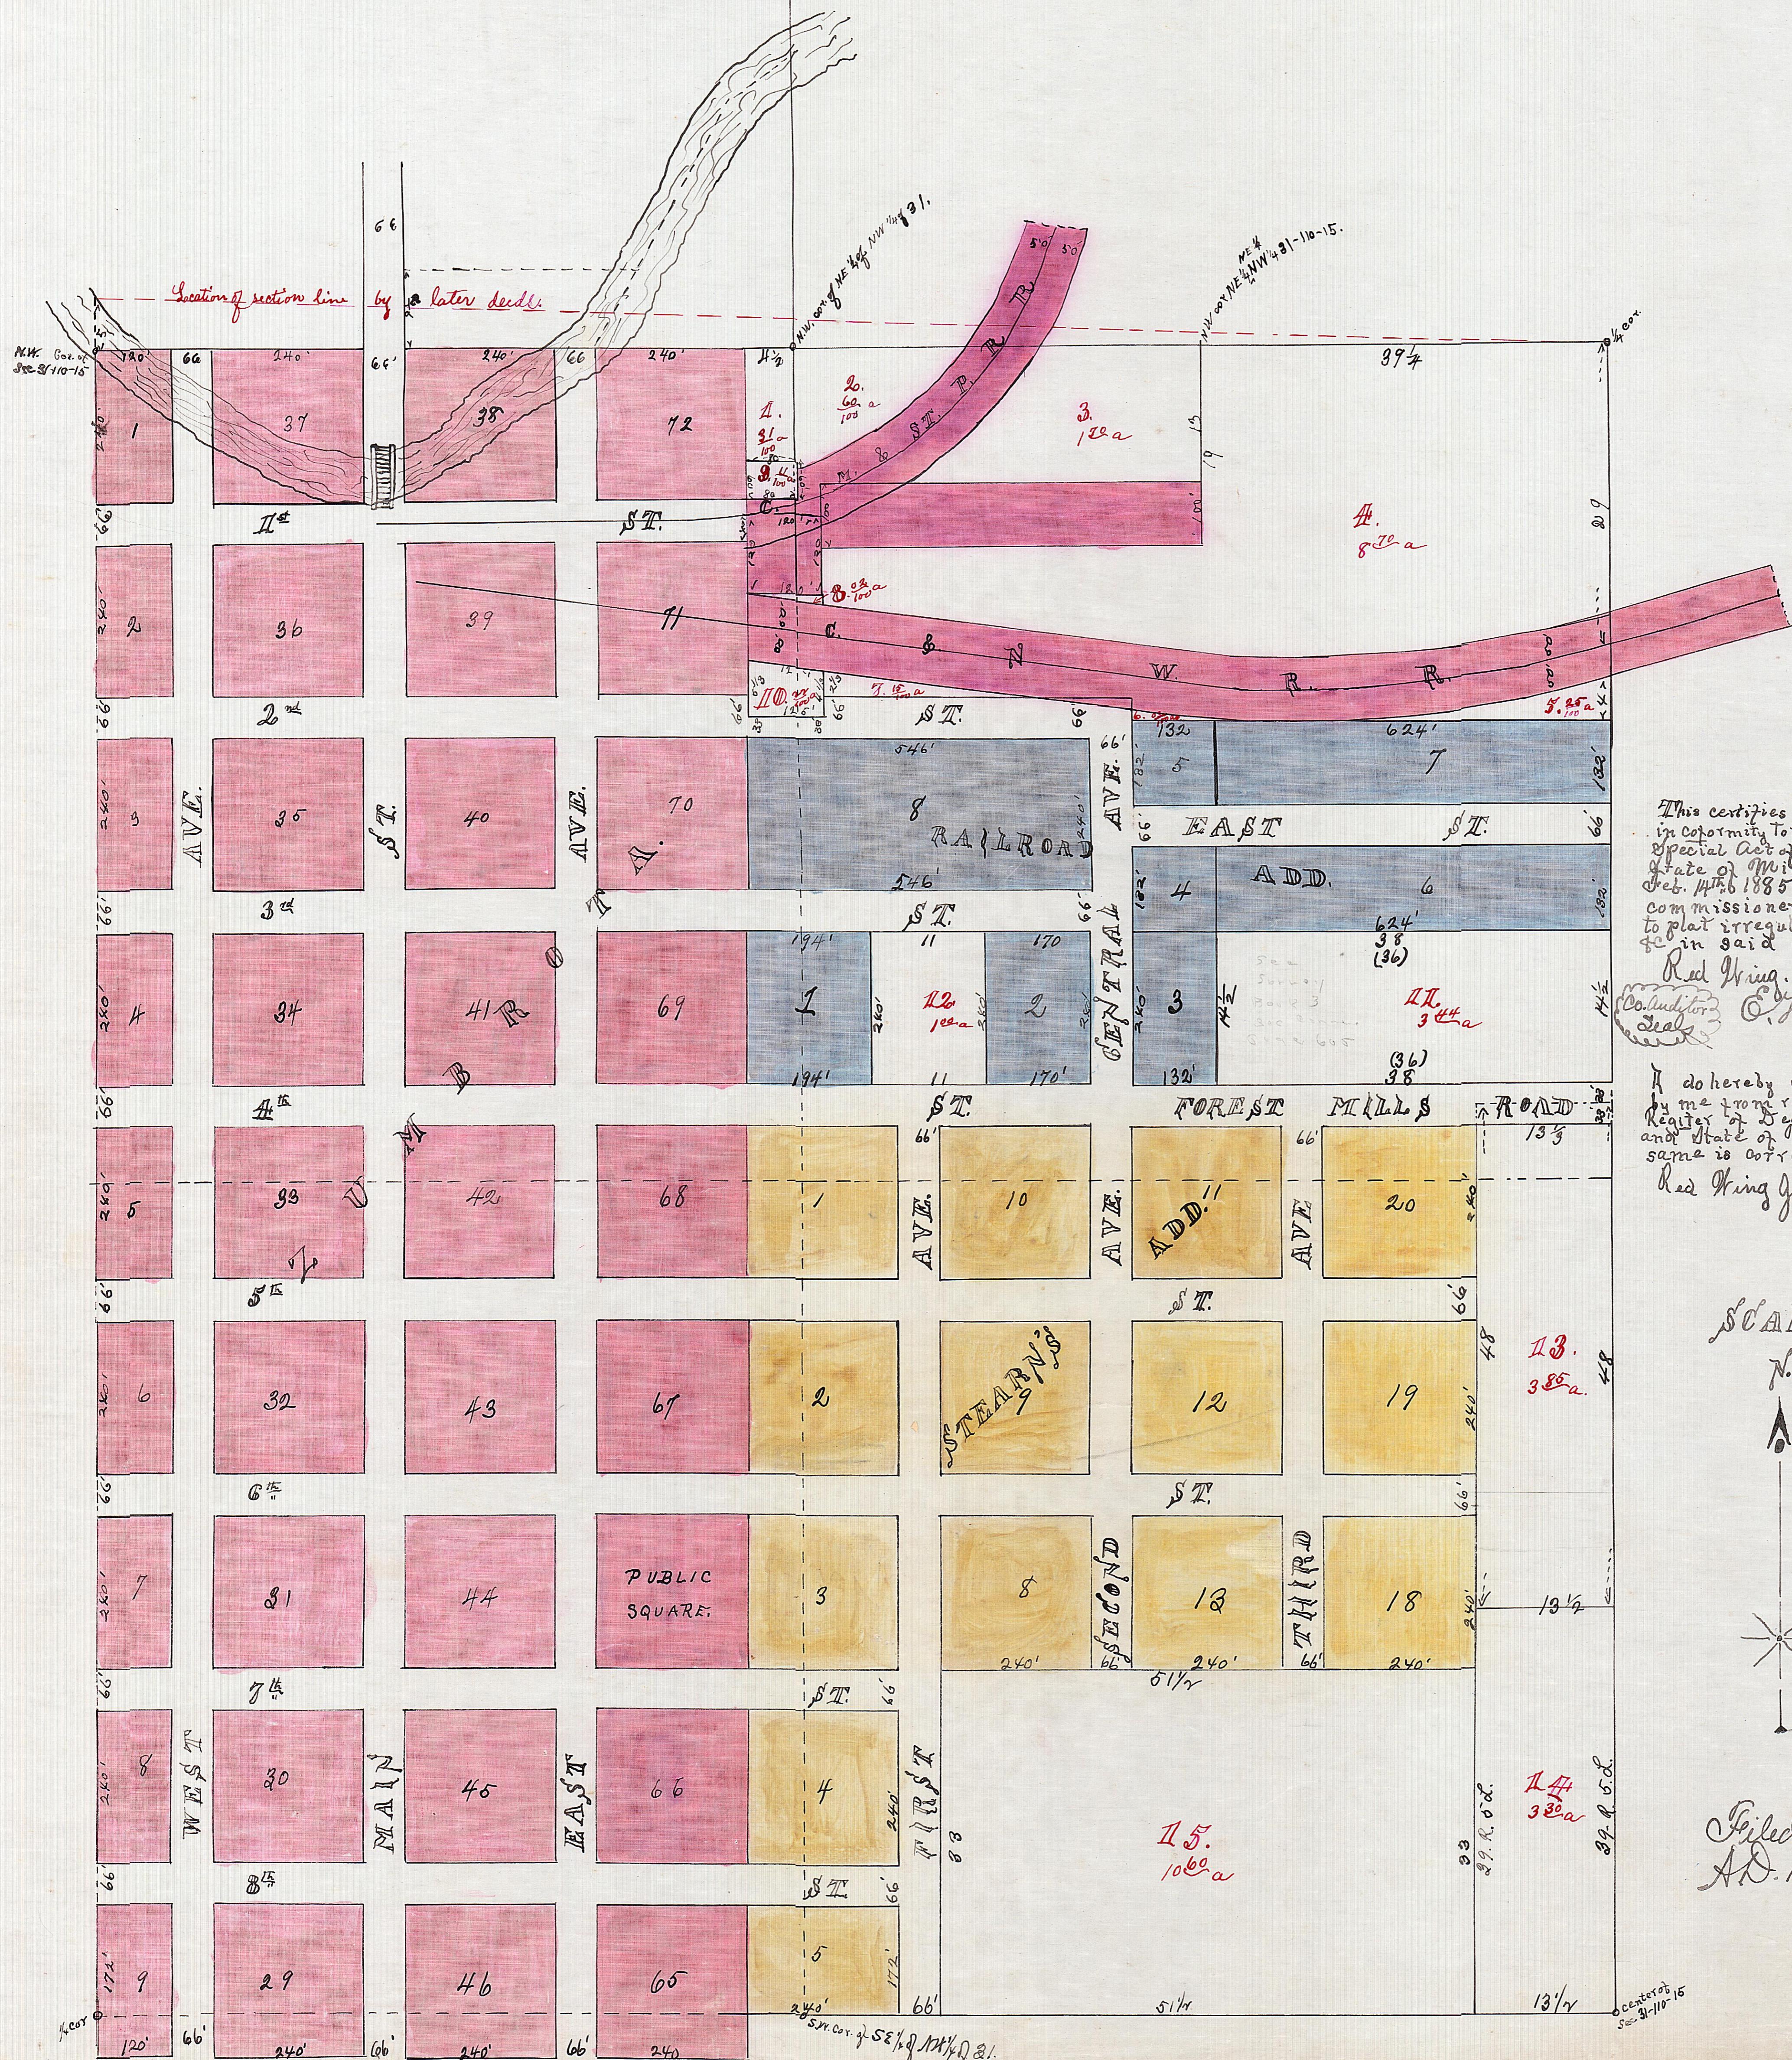

This certifies that this plat was made
in conformity to the requirements of the
Special Act of the Legislature of the
State of Minnesota, approved
Feb. 4th 1885, authorizing the
commissioners of George County
to plat irregular tracts of land
in said county.

~~in said County.~~
Red Wing. Jan. 7th 1890
~~Auditor~~
~~Deeds~~
~~Recd~~
C. H. Gehrke Co. Auditor.

S C A L E. 8 rods = 1 inch.

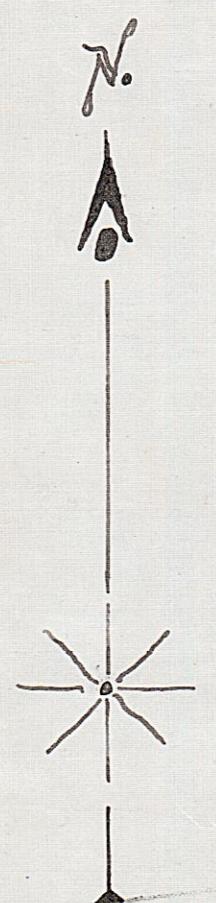

4878.

Filed for Record March 26th
A.D. 1890. at 8³⁰ O'clock A.M.

4878.
Record March 26th
at 8³⁰ O'clock A.M.
J. H. Webster
Register of Deeds.