


AUDITOR'S SUBDIVISION

OF LOT A. BLOCK A. FREEBORN & CO'S ADD TO REDWING.

I do hereby certify that this plat was made by me from records in the office of the Register of Deeds in the county of Goodhue and state of Minnesota and also from surveys and I do, further certify the same to be correct.
 Red Wing March 17th 1890.
 Louis D. Hoff, Co. Surveyor.

I do hereby certify that this plat was made in accordance with the requirements of the Special Act of the Legislature of the State of Minnesota, approved Feb 14/1885, authorizing the commissioners of Goodhue County to plat irregular tracts of land in said county.
 Red Wing March 17 - 1890
 E. J. Duse
 Co. Auditor.

County Auditor's Seal

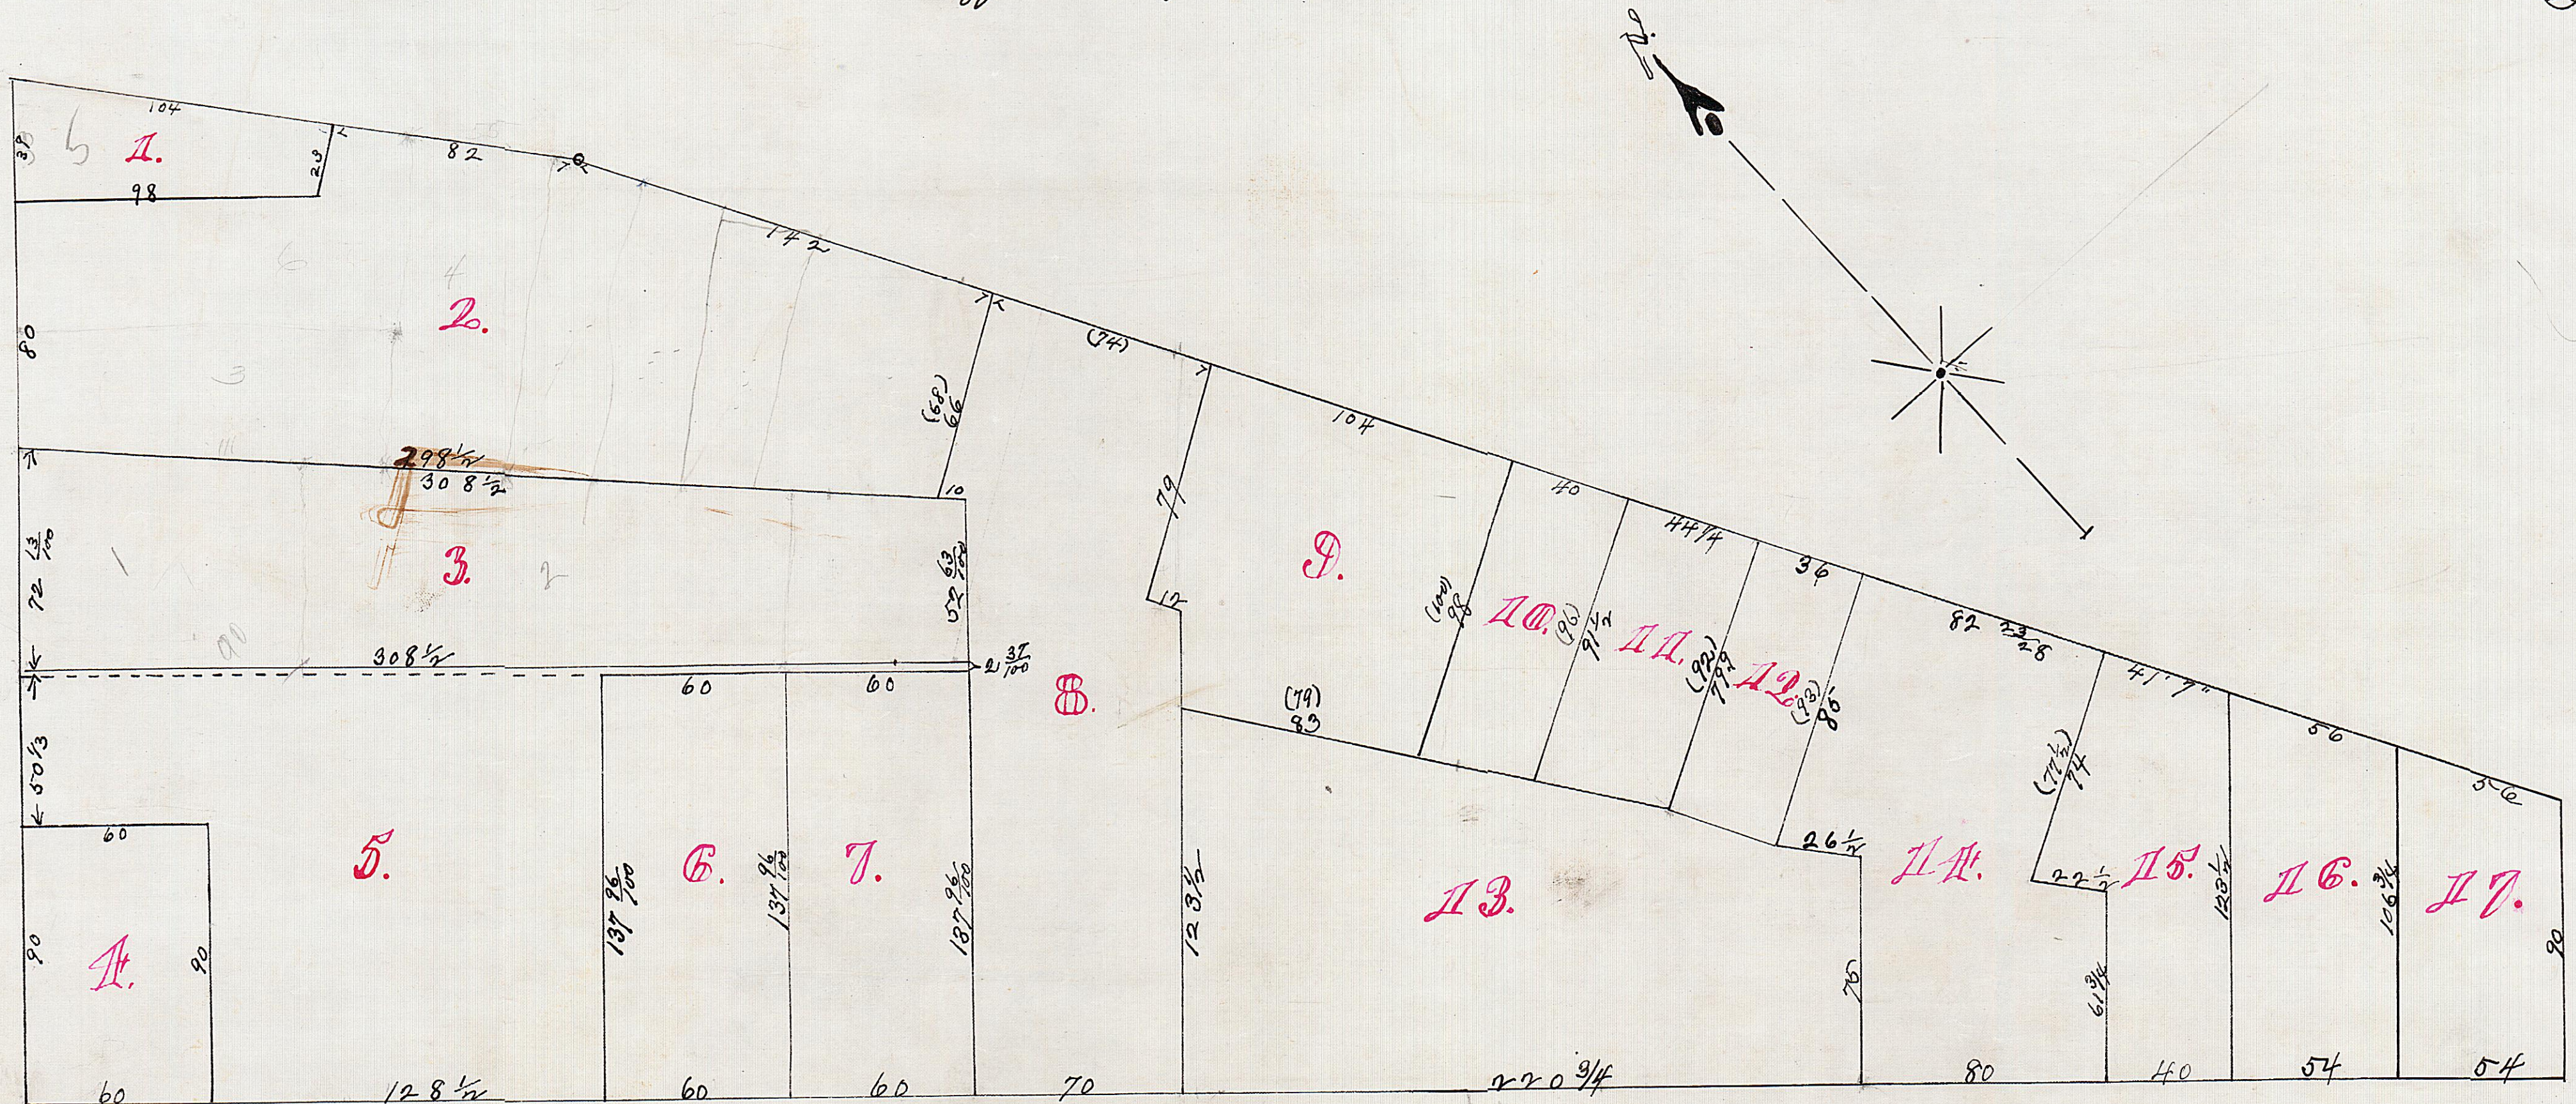

4880.
 Filed for Record March 26th.
 A.D. 1890. at 8³⁰ O'clock A.M.
 J. H. Webster.
 Register of Deeds.