

AUDITORS SUBDIVISION OF SEC. 22 AND THE W 1/4 OF SEC. 23, T. 112, R. 13.

I do hereby certify that this plat was made by my firm records in the Register of Deeds office in the county of Goodhue and state of Minnesota.

Red Wing Sep 23-1890
Louis P. Wolff.


Co. Surveyor.

SCALE 1 in. = 3 chains.

I do hereby certify that this plat was made in accordance with the requirements of the Special Act of the Legislature of the State of Minnesota, approved Feb. 14th, 1886, authorizing the commissioners of Goodhue County to plat irregular tracts of land in said County.

Red Wing Sep 23-1890

E. H. Bruce Co. Auditor.

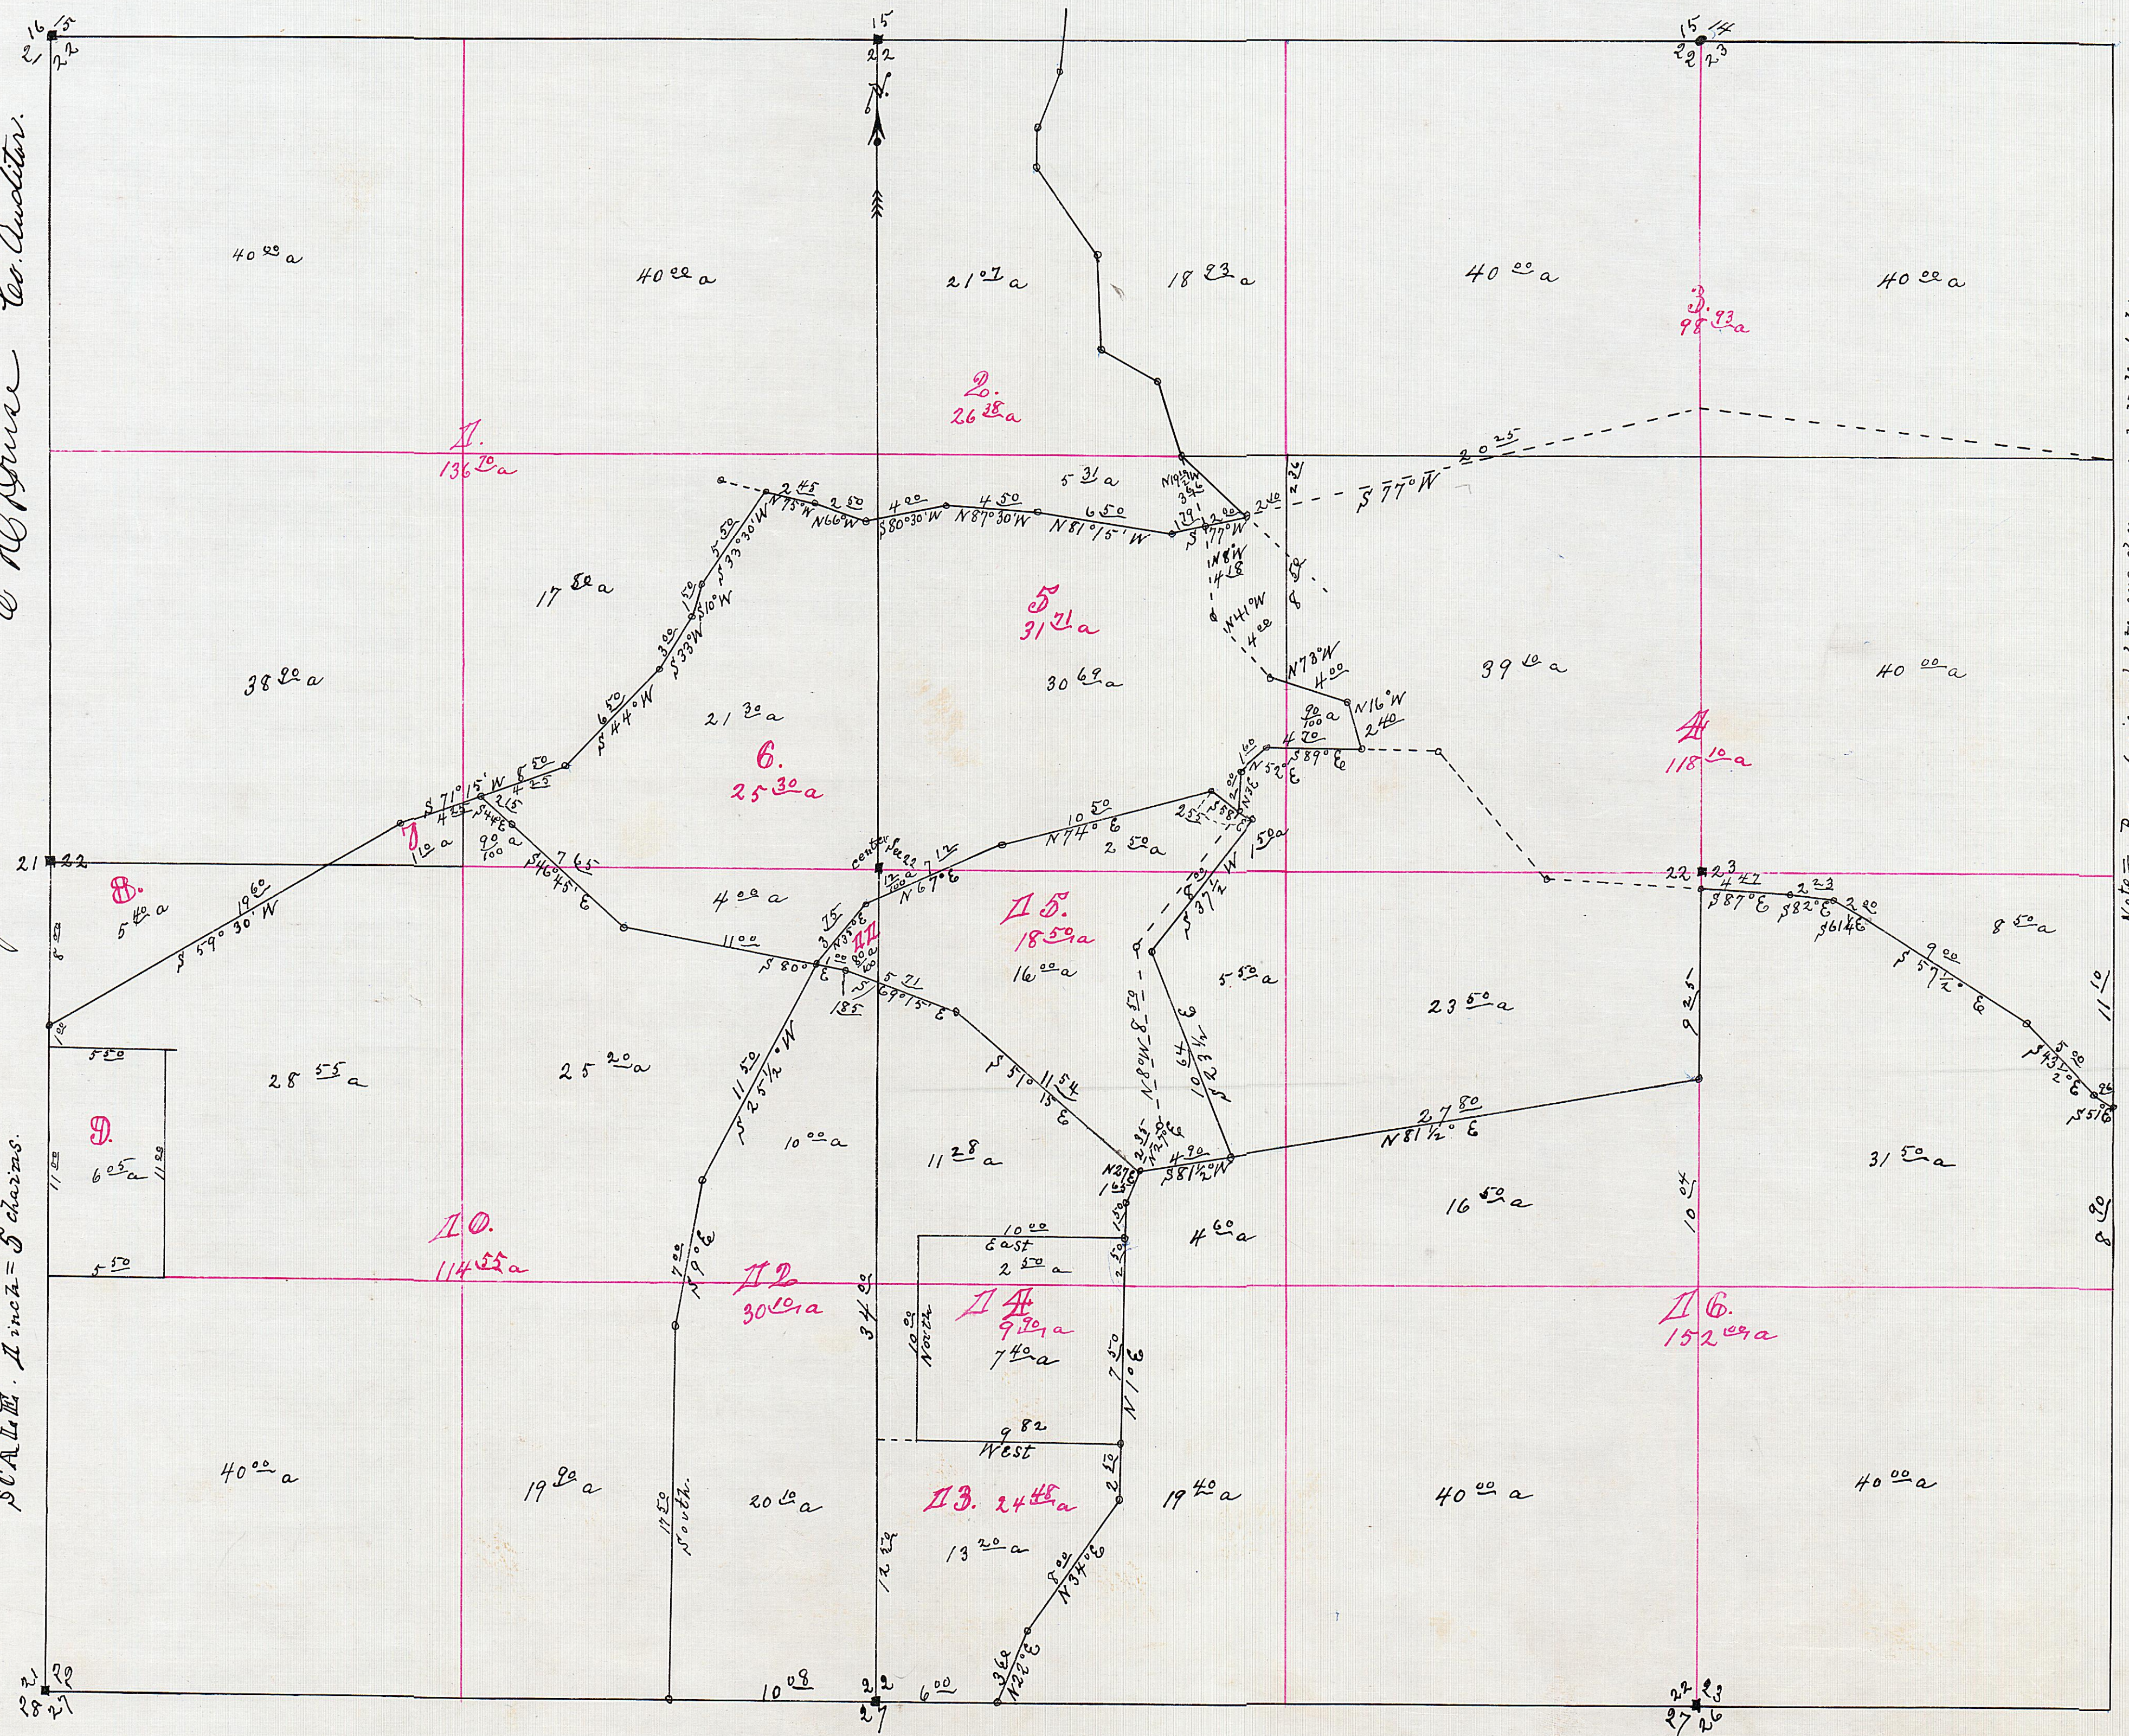

Note: Boundaries of lots are drawn in full black lines. Numbers of lots and acreage of lots are in red figures.

5991.

Filed for record December 1st
A. D. 1890 at 5 O'clock P. M.

J. H. Webster
Register of Deeds.