

See Vacation
Book 72 m. 2
page 565
See Vacation of Alley
Blk 7-8-9
See Order of Vacation
Book 108 m. 2
Page 292

This certifies that this plat was made in conformity to the requirements of the Special Act of the Legislature of the State of Minnesota approved Feb 14 1885 authorizing the Commissioners of Goodhue Co. to plat irregular tracts of land &c. in said County.
Attesting March 20th 1894. *Carl N. Lien*
County Auditor

I hereby certify that this plat was made by me from surveys and from records in the office of the Register of Deeds of Goodhue Co. Minnesota and that the same is correct.
Attesting March 20th 1894. *L. B. Wolff* County Surveyor.


AUDITOR'S SUBDIVISION OF CENTRAL POINT.

SHEET. No. 1.

SCALE. 1 inch = 15 rods


Note: All lands shown in this plat except Blks 6-7-8-9-10-15-17-19-21-23 and 24 are to be known as Block A.

Filed for Record
October 3rd A.D. 1894
at 5 O'clock P.M.
J. H. Webster
Register of Deeds.

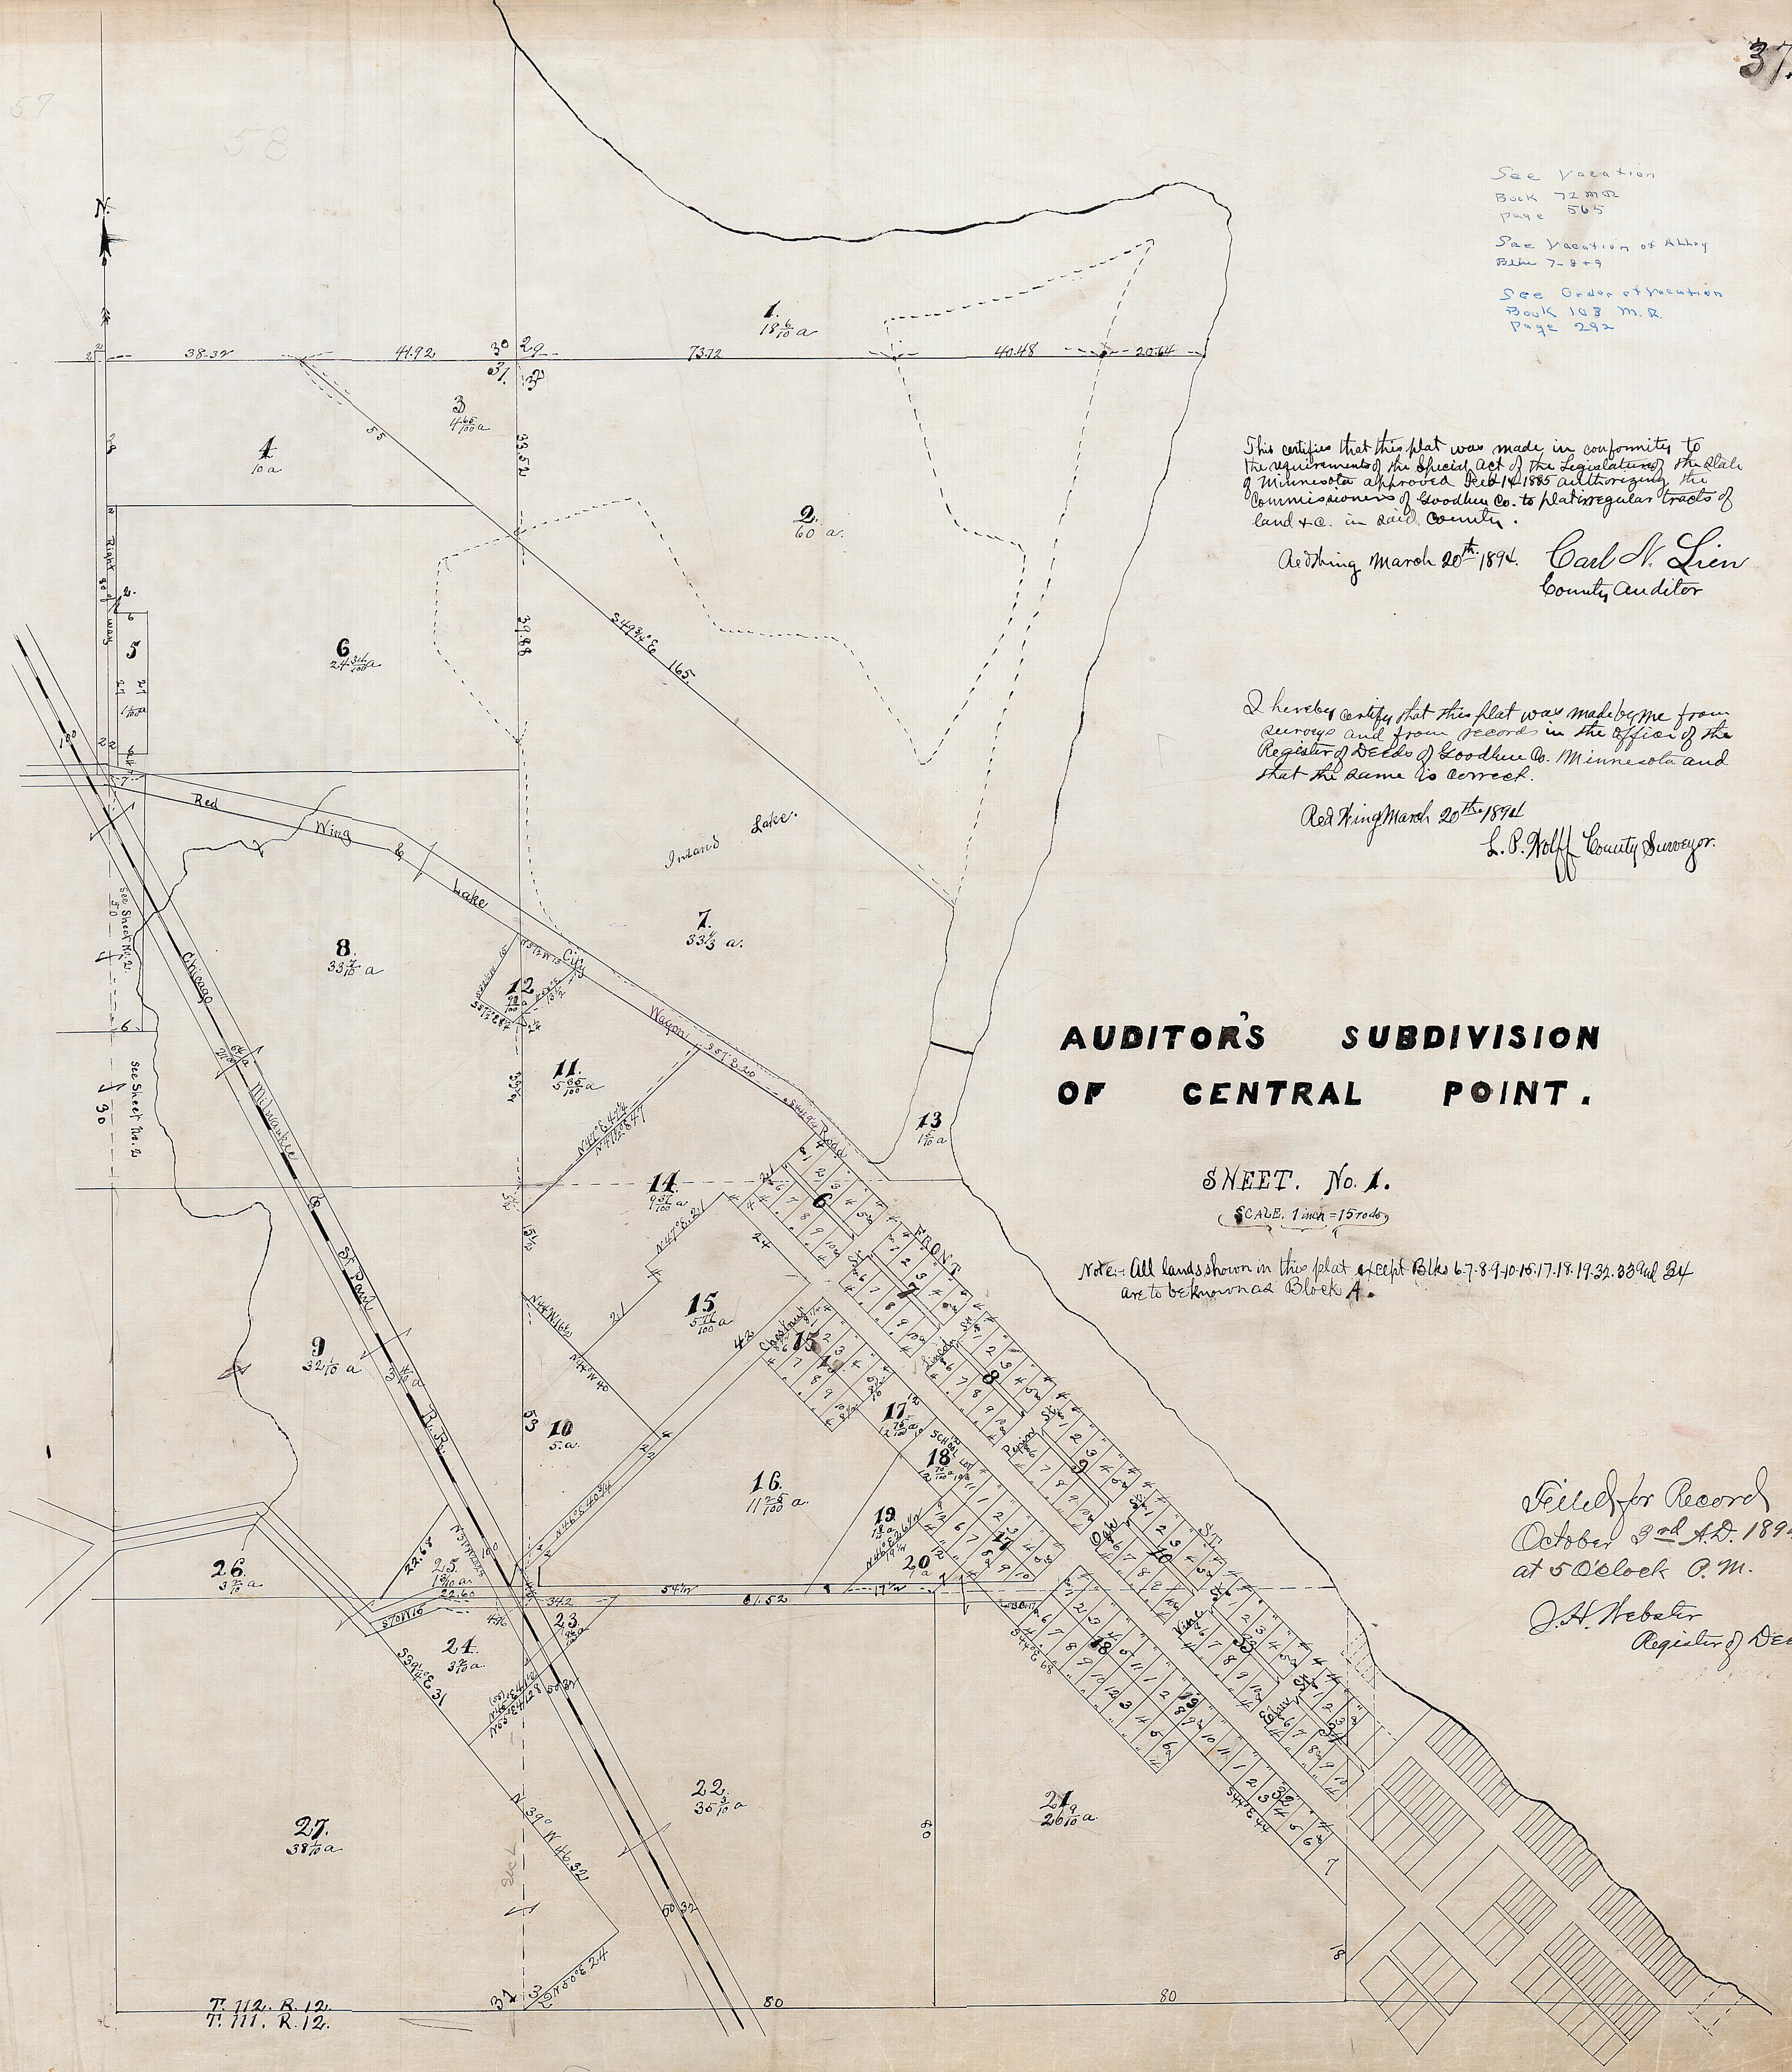

SHEET No. 2.

(SCALE 1 inch = 15 rods)

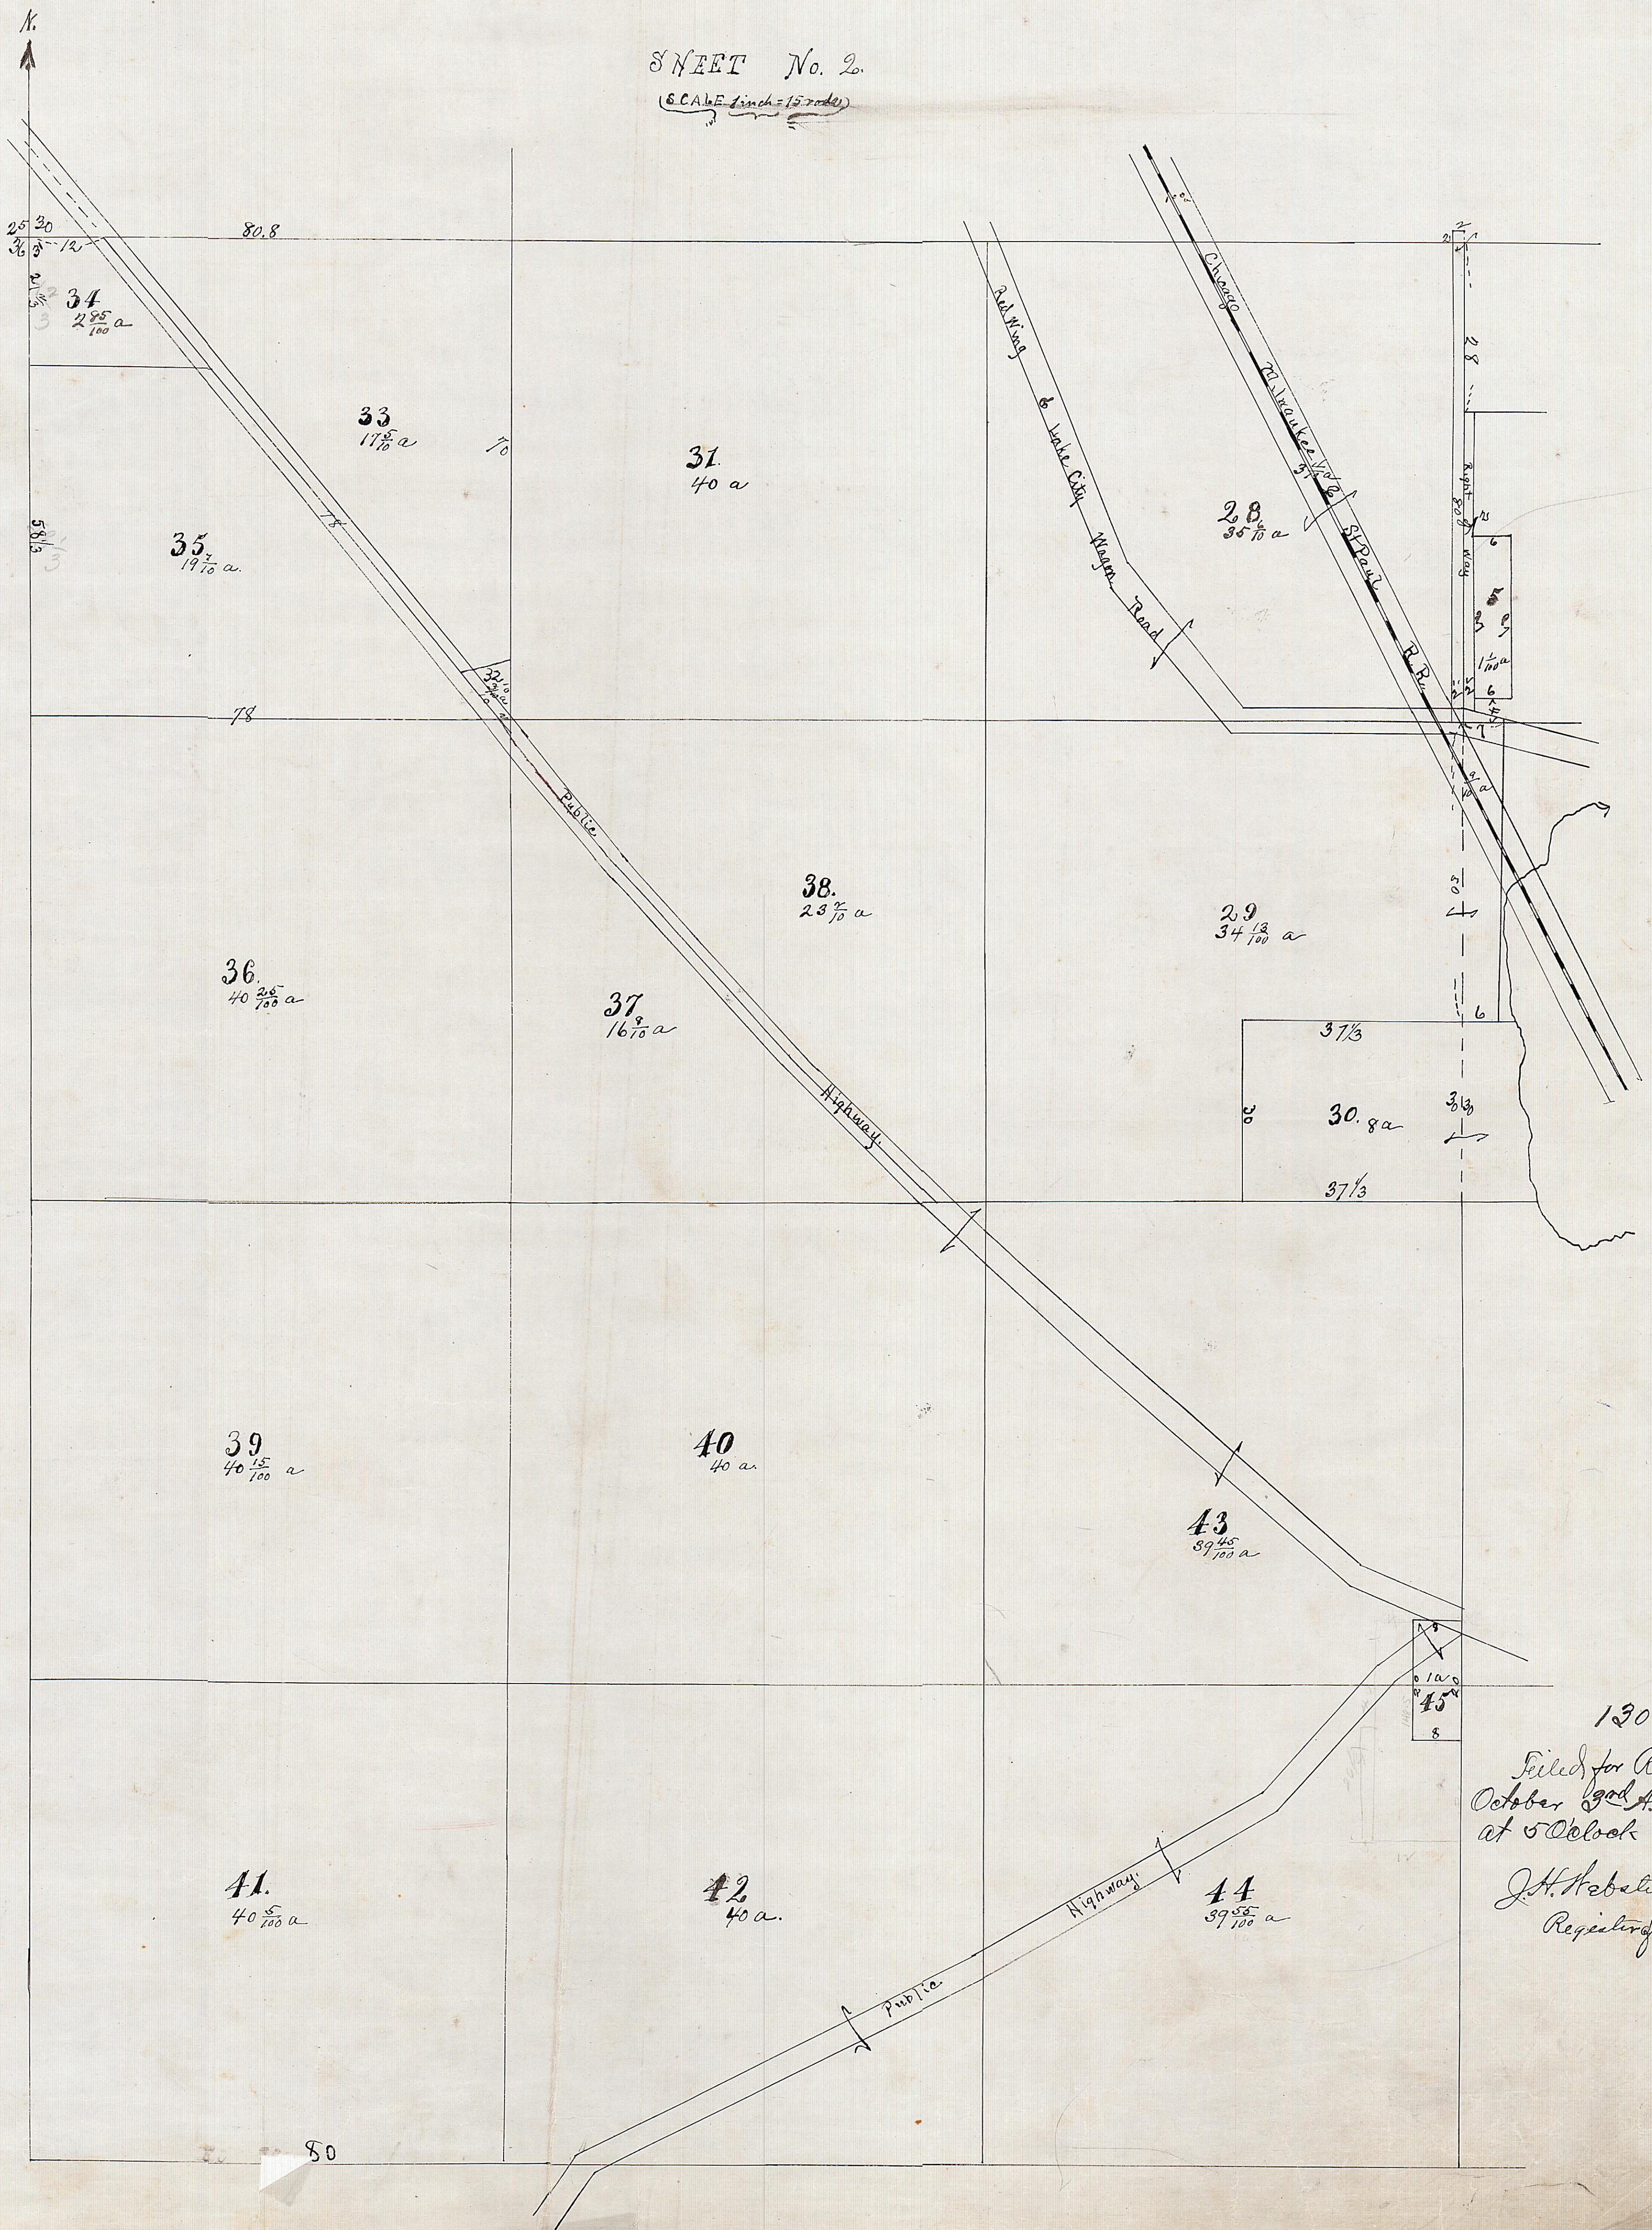

13097.
 Filed for Record
 October 3rd A.D. 1894
 at 5 O'clock P. M.
 J. H. Webster
 Register of Deeds

SHEET No. 3.

(SCALE: 1 inch = 15 rods.)

13098
Filed for Record October 3rd
A.D. 1894 at 5 O'clock P.M.

J. H. Webster
Register of Deeds.

