

MINNESOTA DEPARTMENT OF TRANSPORTATION  
RIGHT OF WAY PLAT NO. 25-116

AMENDMENT TO MINNESOTA DEPARTMENT OF TRANSPORTATION RIGHT OF WAY  
PLAT NO. 25-101 PARCEL 205B

CONTROL SECTION NO. 2506 (52=20) 902

IN THE EAST HALF OF THE NORTHWEST QUARTER OF SECTION 1, T. 110 N., R. 17 W.,  
IN THE SOUTHEAST QUARTER OF THE SOUTHWEST QUARTER OF SECTION 36, T. 111 N., R. 17 W.,  
GOODHUE COUNTY, MINNESOTA

The Commissioner of Transportation is hereby certifying this plat, designating the definite location of, and assigning the  
Commissioner's Order for, those portions of Trunk Highway No. 52 as shown on this plat, pursuant to Minnesota Statutes,  
Section 160.085, Section 160.14 subd. 1, Section 161.16 subd. 2, and Section 161.18.

It is further ordered that the Commissioner of Transportation's Orders covering any existing right of way, outside of the plat  
boundary, shall remain in full force and effect until such time the existing right of way Orders are rescinded.

It is further ordered that it is necessary to acquire all trees, shrubs, grass and herbage within the right of way of said Trunk  
Highway, and to keep and have the exclusive control of the same.


Commissioner's Order No. 99639 Location Plat 25-116 Nature of Interest: Definite location, width and access.

Certified: Nancy Daubenberger, Commissioner of Transportation, dated 4-1-22, by Geoff Blum, Assistant Director, Office of Land Management.

I hereby certify that this plat was surveyed and prepared by me or under my direct supervision and that I am a duly Licensed Land Surveyor under the Laws of the State of Minnesota; that all measurements are correctly shown on this plat; that the parcel(s) are correctly delineated on this plat; that the proposed right of way boundary lines are correctly designated on this plat; that Certificates of Location for the Public Land Survey Corner monuments as shown on this plat have been or will be filed in accordance with Minnesota Statute 381.12; and that this plat meets the requirements of Minnesota Statutes, Section 160.085, Section 160.14 subd. 1, Section 161.16 subd. 2, and Section 161.18.

Certified: Jordan B. Kurth, MnDOT District Office, License No. 48717, dated April 8, 2022.

Table with 5 columns: PARCEL, OWNER, LOCATION, NEW T.H. R/W ACRES MORE OR LESS, PERMANENT R/W INTEREST. Row 1: 205B, NORTHERN STATES POWER CO., ET AL., NE1/4 NW1/4, 0.39, FEE.

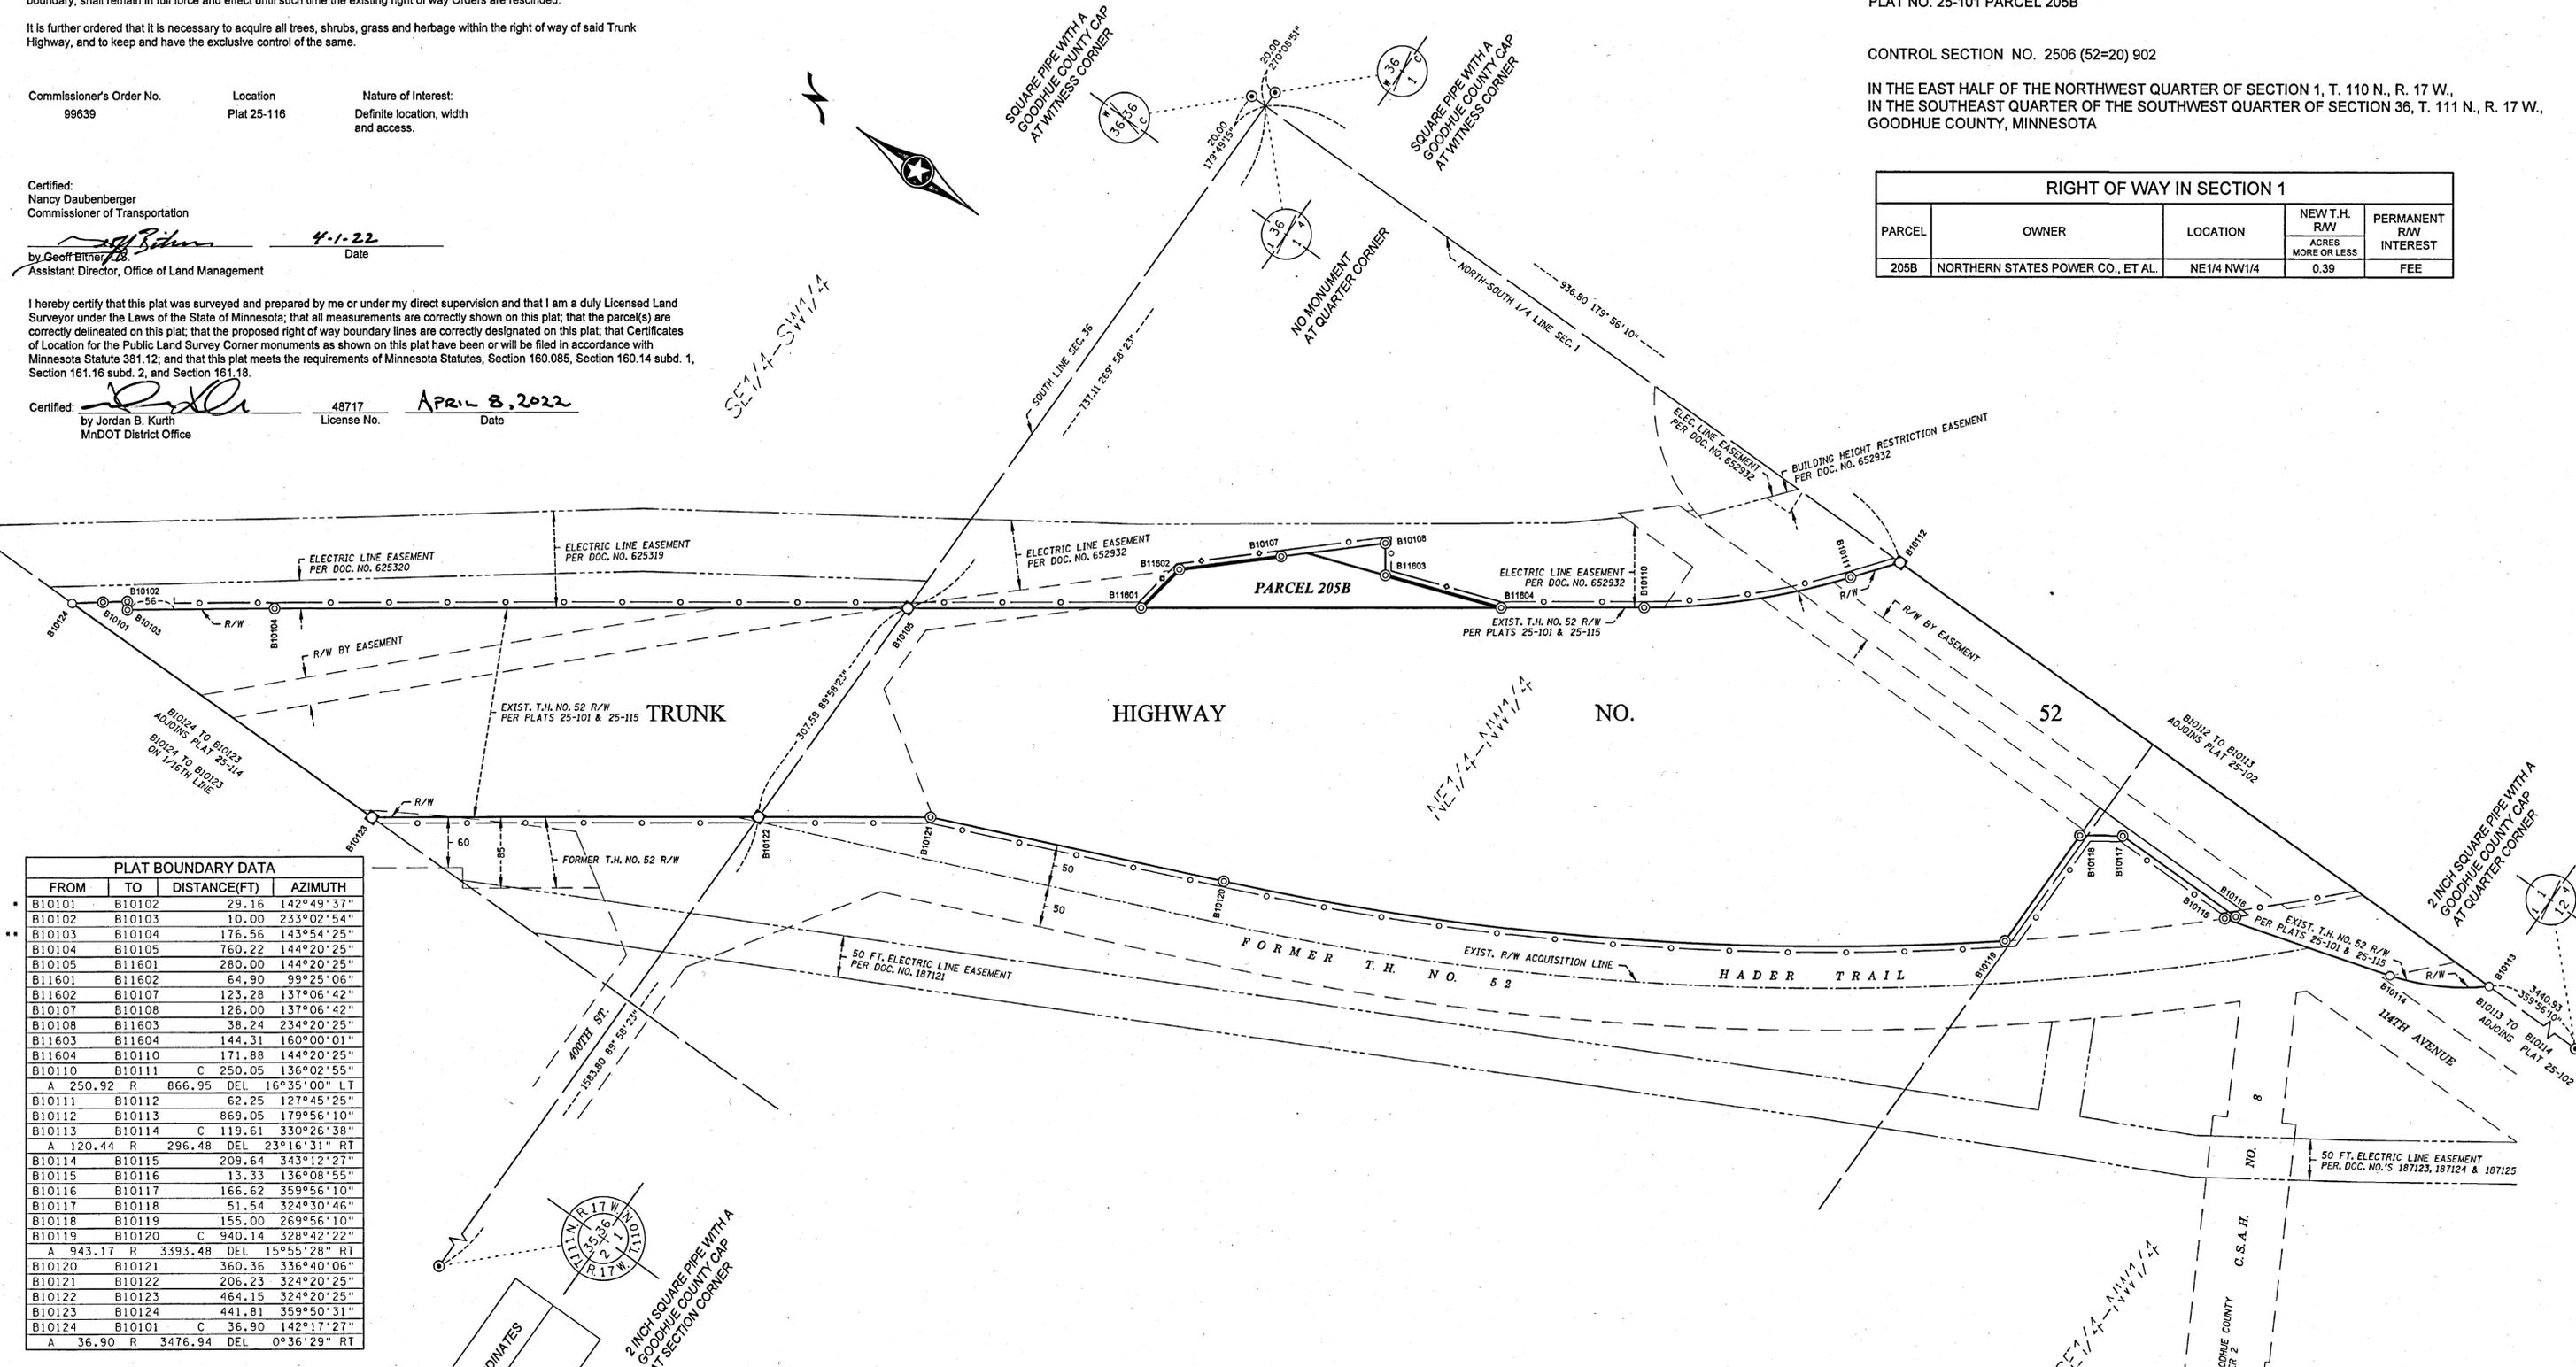

PLAT BOUNDARY DATA table with columns: FROM, TO, DISTANCE(FT), AZIMUTH. Lists boundary points B10101 through B10124 and their respective measurements.

- 110' NORTHEASTERLY OF AND PARALLEL WITH A TEN-CHORD SPIRAL ON THE EXISTING NORTHBOUND TRUNK HIGHWAY NO. 52 ACQUISITION LINE...
• 100' NORTHEASTERLY OF AND PARALLEL WITH A TEN-CHORD SPIRAL ON THE EXISTING NORTHBOUND TRUNK HIGHWAY NO. 52 ACQUISITION LINE...

- NOTES:
1. Azimuths are based on the Minnesota County Coordinate System...
2. Distances are shown in U.S. Survey Feet.
3. Boundary monuments will be set following substantial completion of the project.
4. Positional tolerance for boundary monuments...
5. Any Public Land Survey Corner monument shown on this plat...
6. Owners names are for reference only and are subject to change.
7. All parcels shown on this plat may or may not have been acquired by the State of Minnesota.
8. Temporary Order (T.O.) gives the State of Minnesota all rights, title, easements, and appurtenances...
9. For details of the survey contact the Minnesota Department of Transportation Rochester office.

CONVENTIONAL SYMBOLS legend including symbols for Cast Iron Monument, 2" x 2" D.O.T. Iron Tube with Cap, 3/4" Solid Iron Monument, Concrete or Stone Monument, Other Iron Monument, Boundary Corner, Section Line, Quarter Line, Sixteenth Line, Parcel Line, R/W Boundary, Existing D.O.T. R/W, Railroad R/W, Centerline/Acquisition Line, Temporary Easement, Temporary Orders in Road, Underlying Line, Survey Line, Existing Access Control, Access Control to be Acquired, Private Easement, D.O.T. Specific Interest.



OFFICE OF COUNTY RECORDER GOODHUE COUNTY, MINNESOTA. I HEREBY CERTIFY THAT THIS PLAT WAS FILED IN THIS OFFICE FOR PUBLIC RECORD ON THIS 14 DAY OF April, 2022 AT 11:30am AND WAS DULY RECORDED AS DOCUMENT NO. 684504. COUNTY RECORDER.