

MINNESOTA DEPARTMENT OF TRANSPORTATION  
RIGHT OF WAY PLAT NO. 25-21

STATE PROJECT NO. 2514(61-3-60-3)  
IN THE SOUTHWEST QUARTER OF SECTION 19, T. 113 N., R. 15 W.,  
IN THE SOUTHWEST QUARTER OF SECTION 20, T. 113 N., R. 15 W.,  
IN THE NORTH HALF OF SECTION 29, T. 113 N., R. 15 W.,  
GOODHUE COUNTY, MINNESOTA

THE COMMISSIONER OF TRANSPORTATION IS HEREBY DESIGNATING THE DEFINITE LOCATION OF TRUNK HIGHWAY NO. 61 FROM THE JUNCTION OF C.S.A.H. NO. 19 IN RED WING TO 3.0 MILES WEST.

As shown on this plat prepared by the State of Minnesota Department of Transportation is hereby certified as the official plat of that portion of said T.H. 61 within the designated portion of Sections 19, 20 & 29, and the Commissioner's Order therefor, pursuant to Minnesota Statutes, section 160.085, and section 161.18, that parcel ownerships are correctly described and delineated on the plat, and that the proposed right-of-way boundary lines are correctly designated on the plat.

Commissioner's Order No.	Location	Nature of Interest
79415	PLATS 25-21 AND 25-33 THRU 25-35	Definite location, width, access, temporary easement and building removal easement.

Certified by  
James N. Denn  
Commissioner of Transportation  
*K. F. Rasmussen* 8-11-93  
by K.F. Rasmussen Date  
Director, Office of Right of Way & Surveys

I hereby certify that this plat was prepared by me or under my direct supervision and that I am a duly Registered Land Surveyor under the Laws of the State of Minnesota, that this plat meets requirements of Minnesota Statutes, section 161.16, Subd. 2, section 160.14, Subd. 1, section 160.085, and section 161.18; that parcel ownerships are correctly described and delineated on the plat, and that the proposed right-of-way boundary lines are correctly designated on the plat.

Certified by *D. E. Olsen* 11933 8-11-93  
Registered Land Surveyor Reg. No. Date  
Office of Right of Way & Surveys

I hereby certify that this plat was surveyed by me or under my direct supervision and that I am a duly Registered Land Surveyor under the Laws of the State of Minnesota, that all measurements are correctly shown on this plat, and that all monuments have been correctly placed as shown on this plat.

Certified by *Eugene Q. Marburger* 21357 8-13-93  
Registered Land Surveyor Reg. No. Date  
Mn/DOT District Office

POINT	DISTANCE	AZIMUTH
B101-B1*	492.06'	148°32'16"
B1-B2*	813.89'	145°44'07"
B2-B34*	552.59'	152°46'15"
B34-B35*	88.74'	71°50'32"
B35-B36*	0°43'38" R	5779.65'
	C 73.36'CAZ	72°12'21" ARC 73.36'
B36-B37*	101.51'	152°46'15"
B37-B2	1278.69'	140°34'09"
B2-B304*	423.94'	140°34'09"
B304-B5**	186.73'	109°12'08"
B5-B6**	150.64'	127°42'36"
B6-B35**	423.94'	179°48'20"
B35-B34**	92.51'	108°19'28"
B34-B3	88.15'	264°07'44"
B3-B4	111.11'	264°07'44"
B4-B9	290.19'	304°40'13"
B9-B10*	117.08'	316°07'34"
B10-B5	Δ 9°59'05" R	2059.86'
	C 358.51'CAZ	296°11'56" ARC 358.96'
B5-B6	609.31'	242°23'36"
B6-B7	286.75'	0°39'00"
B7-B8	228.03'	69°50'33"
B8-B9	131.54'	40°10'10"
B9-B10*	Δ 12°43'51" R	2409.37'
	C 534.25'CAZ	312°56'07" ARC 535.35'
B10-B13	Δ 13°28'12" R	2409.37'
	C 565.13'CAZ	326°02'09" ARC 566.43'
B13-B31*	398.95'	332°46'15"
B31-B32*	245.33'	251°50'32"
B32-B33*	100.00'	341°50'32"
B33-B14*	229.37'	71°50'32"
B14-B15*	50.63'	71°50'32"
B15-B16*	423.00'	332°46'15"
B16-B11	1016.64'	328°20'01"
B11-B112	516.83'	328°14'30"
B112-E1/4 19	273.82'	89°49'54"
E1/4 19-B101	55.85'	90°06'47"

\* ON PLAT 25-10  
\*\* ON PLAT 25-3

SURVEY STANDARDS

- The plat values, azimuths, and distances are based on the project control survey system.
- The boundary monuments shown on this plat have been field checked for location. The standard deviation for the monument position is 0.10 feet.
- The county coordinates shown on one monument are based on ties to national control monuments.
- Certificates of Location have been filed at the County Recorder's Office and/or the County Surveyor's Office for the section corner monuments shown on this plat.
- For details of this survey contact the Surveying and Mapping Section at the Minnesota Department of Transportation, ROCHESTER, Name of District


AZIMUTH ORIENTATION AND GRID CONVERSION

Plat azimuths are oriented to the County Coordinate System with 0 degrees 0 minutes 0 seconds being "GRID NORTH". Plat distances are ground lengths.

CONVENTIONAL SYMBOLS


Section Line	Building Removal Easement	B. R. E.
Quarter Line	R/W Parcel Number	3
Sixteenth Line	Access Control	○
Property Line	Access Opening	○
R/W Boundary	Cast Iron Monument or 2"x2" D.O.T. Iron Pipe with Aluminum Cap	⊙
Existing D.O.T. R/W Line	3/4" D.O.T. Iron Pin	⊙
And Other Road R/W's	Other Iron Monument	⊙
Railroad R/W	Concrete or Stone Monument	⊙
Private Easement	R/W Boundary Corner	⊙
Temporary Easement		

DISTANCES SHOWN TO FEET ( 66, 80 ETC. ) ARE EXTRINSIC VALUES.

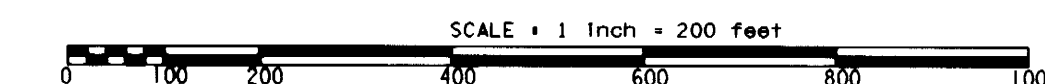

NOTE: THIS PLAT COVERS AREA PREVIOUSLY SHOWN ON MN/DOT R/W PLATS 25-3, 25-7 & 25-10.

RIGHT OF WAY IN SECTION 19						
PARCEL	OWNER	LOCATION	TORREN'S CERTIFICATE NO.	NEW T.H. R/W ACRES (MORE OR LESS)	TEMPORARY EASEMENT ACRES (MORE OR LESS)	BUILDING REMOVAL EASEMENT EXPIRES ON
304	SIDNEY W. MAURER, JR.	NE1/4SE1/4		0.80	0.07	12-1-98 FEE
RIGHT OF WAY IN SECTION 20						
305	STATE OF MINNESOTA	NW1/4SW1/4		1.45		FEE
RIGHT OF WAY IN SECTIONS 20 & 29						
306	MARIAN J. GUSTAFSON	S1/2SW1/4 SECTION 20 NE1/4NW1/4 SECTION 29		12.90	0.29	12-1-98 FEE
RIGHT OF WAY IN SECTION 29						
306H	EUGENE H. FURCHNER	NE1/4NW1/4		0.04		FEE
309	JOHN P. ANDERSON	NW1/4NE1/4		0.04		FEE

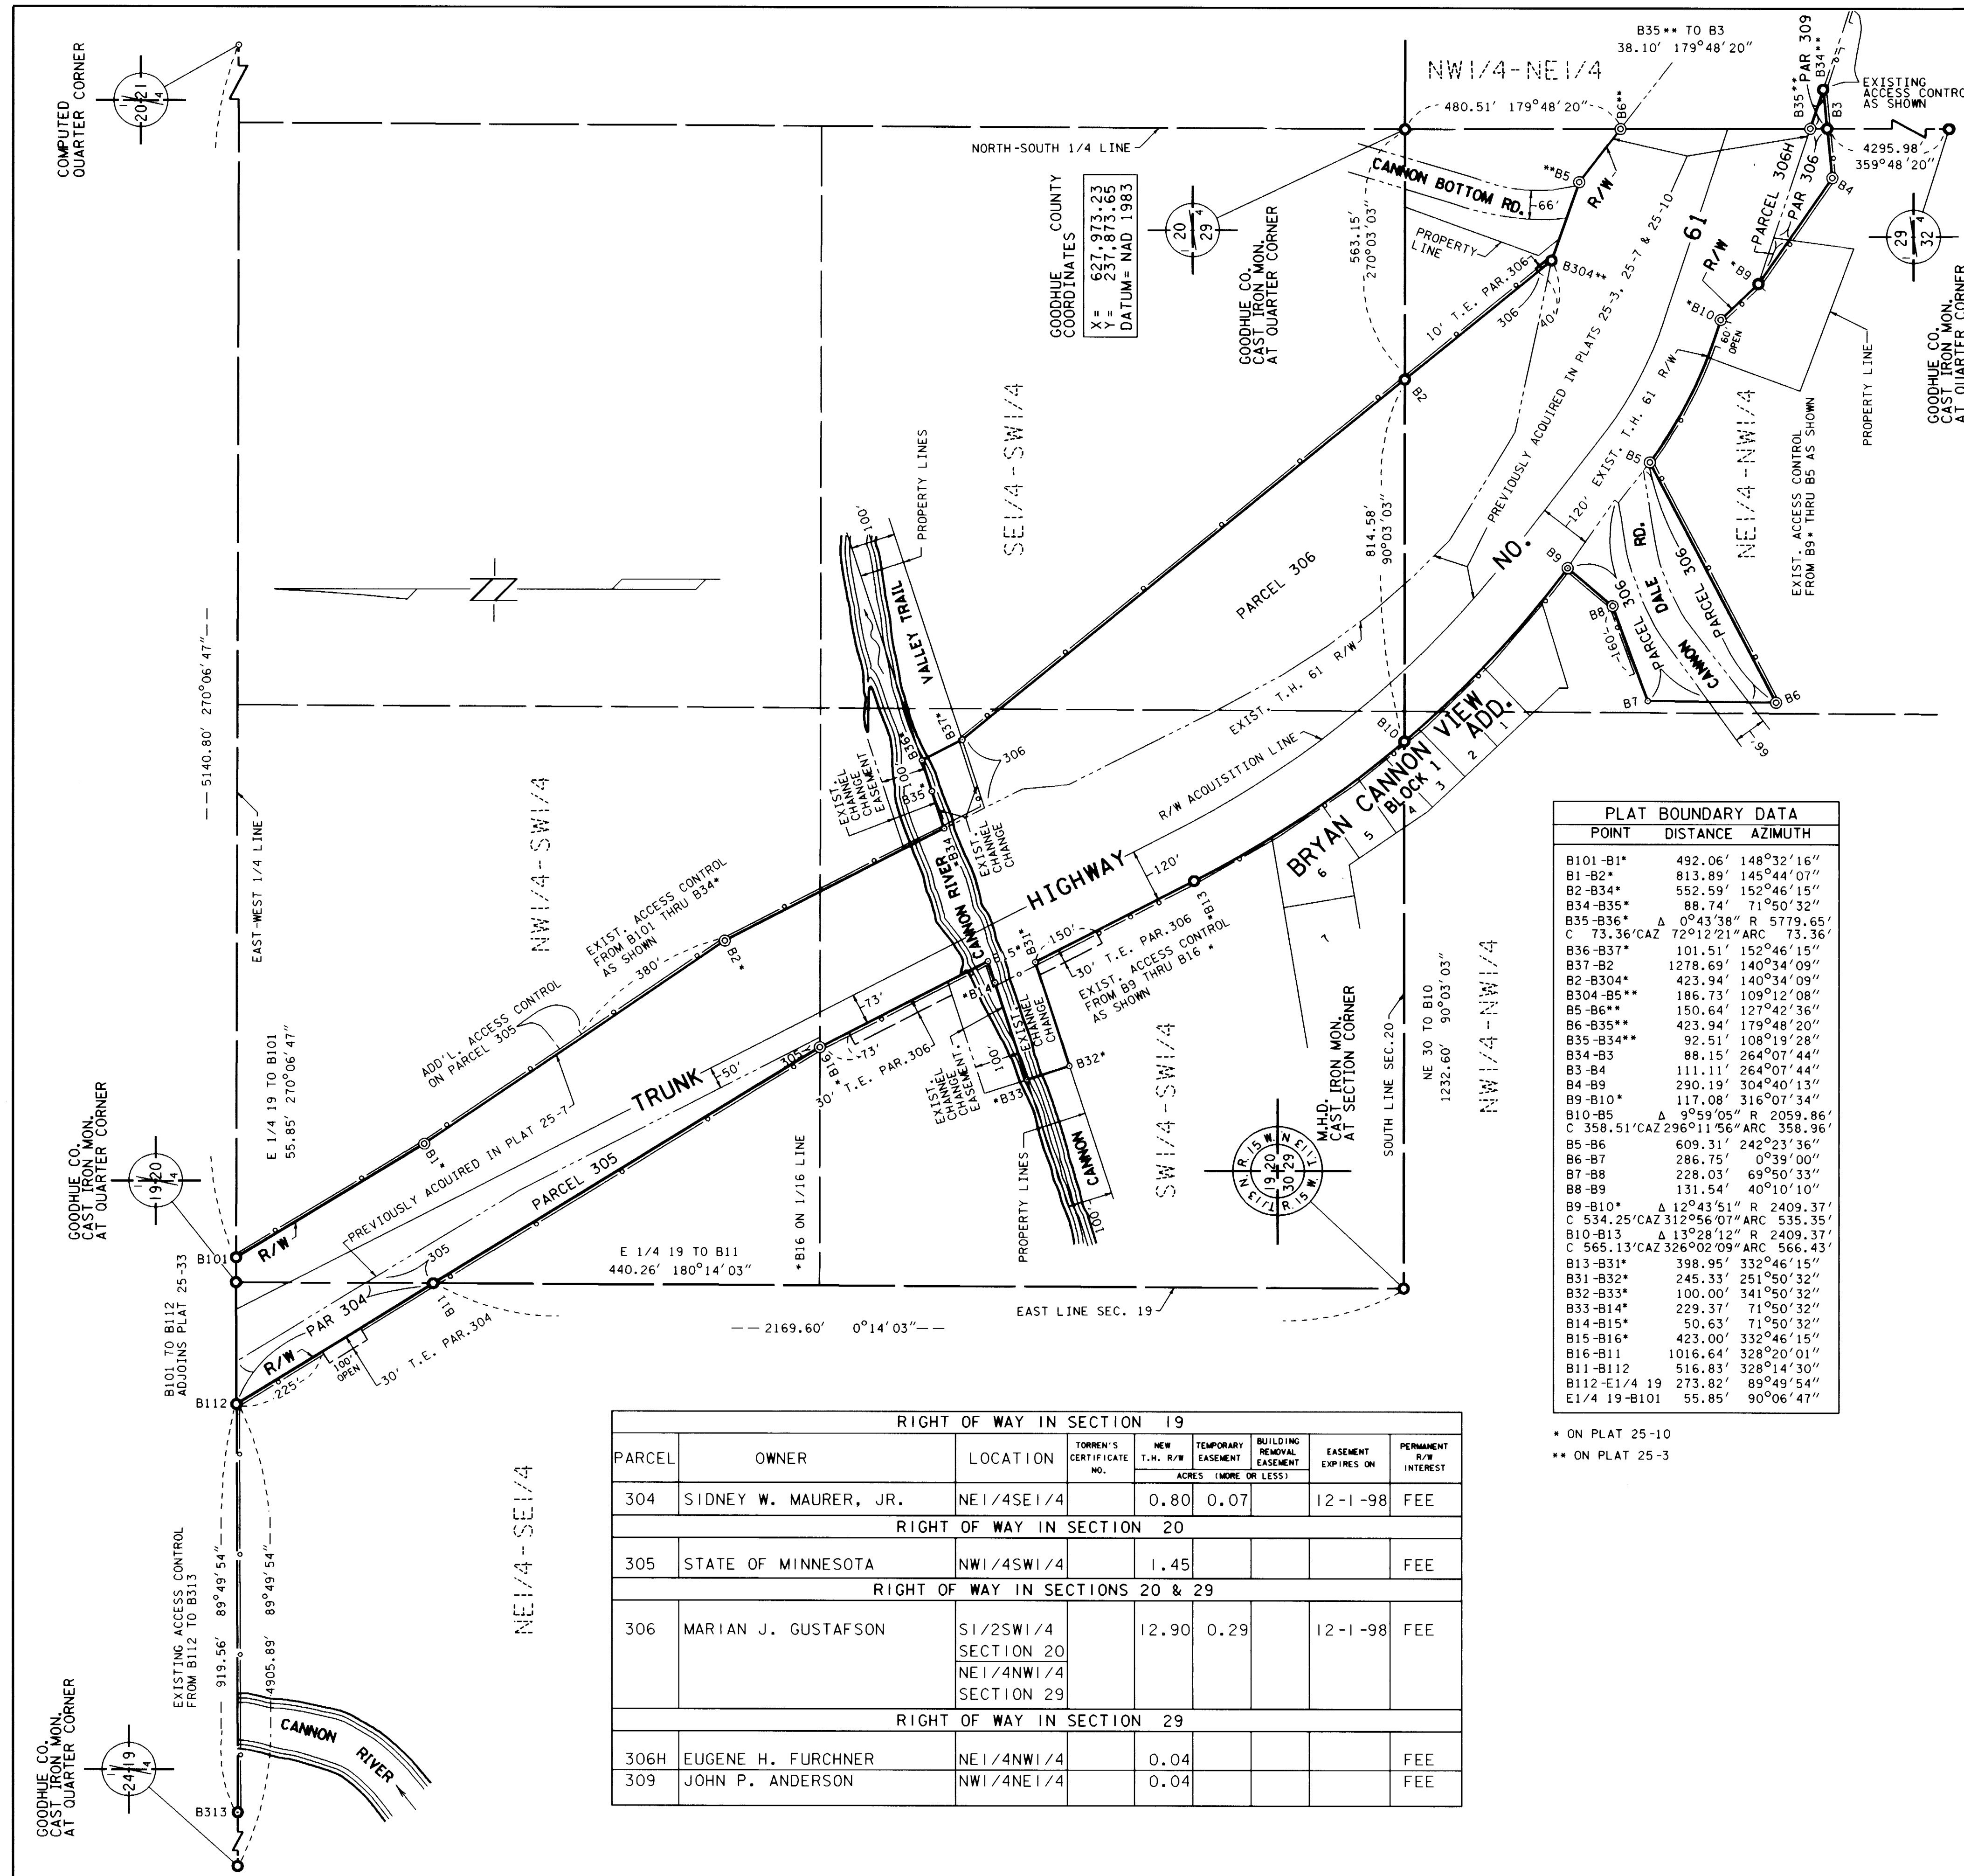

GOODHUE COUNTY COORDINATES  
X = 627,973.23  
Y = 237,873.65  
DATUM = NAD 1983

DOC. NO. 365944

OFFICE OF COUNTY RECORDER  
GOODHUE COUNTY, MINN.  
I HEREBY CERTIFY THAT THIS PLAT HAS BEEN FILED IN THIS OFFICE AT 11:15 A.M. ON 10/15/93  
BOB J. ANDERSON PAGE 4304  
COUNTY RECORDER

PLAT NO. 25-21  
S.P. 2514(61-3-60-3)