



MINNESOTA DEPARTMENT OF TRANSPORTATION
RIGHT OF WAY PLAT NO. 25-58

CONTROL SECTION NO. 2510(58=58-21-2)
IN THE EAST HALF OF THE NORTHEAST QUARTER OF SECTION 32, T. 113 N., R. 14 W.,
IN THE NORTHWEST QUARTER OF THE NORTHEAST QUARTER OF SECTION 32, T. 113 N., R. 14 W.,
IN THE NORTHWEST QUARTER OF THE NORTHWEST QUARTER OF SECTION 33, T. 113 N., R. 14 W.,
GOODHUE COUNTY, MINNESOTA

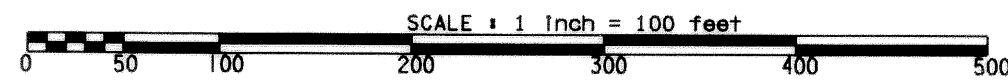

AZIMUTH ORIENTATION AND GRID CONVERSION
Plat azimuths are oriented to the County Coordinate System with 0 degrees
0 minutes 0 seconds being "GRID NORTH". Plat distances are ground lengths.

CONVENTIONAL SYMBOLS

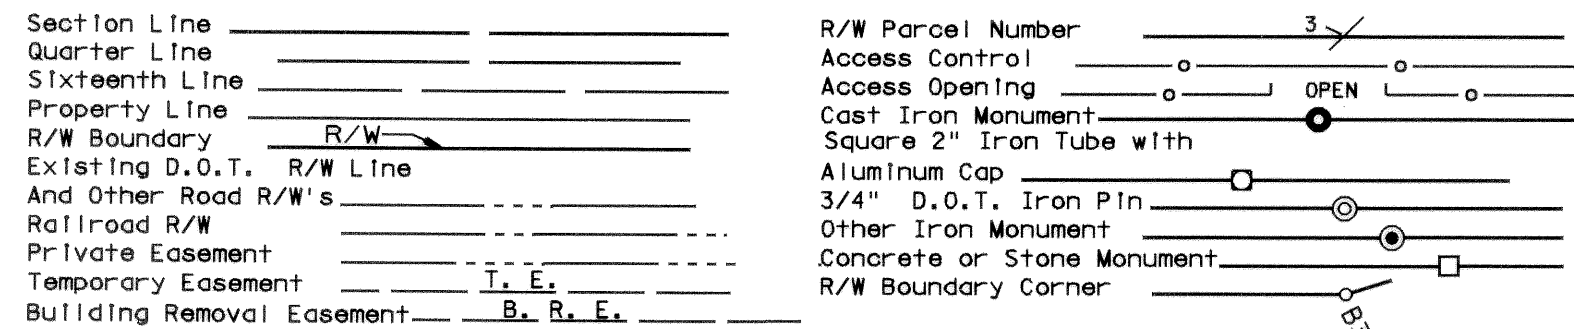

DISTANCES SHOWN TO FEET (66, 80 ETC.) ARE EXACT VALUES.


RIGHT OF WAY IN SECTION 32						
PARCEL	OWNER	LOCATION	TORRENS CERTIFICATE NO.	N.E. R/W ACRES (MORE OR LESS)	TEMPORARY EASEMENT EXPIRES ON	PERMANENT R/W INTEREST
257	ROBERT A. CARLSON	SE1/4NE1/4				ACCESS
262B	CARL QUENOMMOEN	SE1/4NE1/4		0.07	12-01-05	FEE
262C	MICHAEL D. BUCHHOLTZ	SE1/4NE1/4		0.09	12-01-05	FEE
262D	STEVEN C. OTTMAN	SE1/4NE1/4		0.06	12-01-05	FEE
262E	LYLE C. SCHUMACHER	SE1/4NE1/4		0.08	12-01-05	FEE
262F	ELEANORE BARTELL	E1/2NE1/4		0.08	12-01-05	FEE
262G	JAY W. QUALLE	NE1/4NE1/4		0.08	12-01-05	FEE
262H	NEAL A. NADEAU	NE1/4NE1/4		0.08	12-01-05	FEE
262J	DARLENE M. HALVERSON	NE1/4NE1/4		0.08	12-01-05	FEE
262K	JASON M. POMEROY	NE1/4NE1/4		0.11	12-01-05	FEE
262L	LARRY G. DRINKALL	NE1/4NE1/4		0.14	12-01-05	FEE

RIGHT OF WAY IN TODD'S SUBDIVISION & THE N1/2 NE1/4NE1/4, SEC 32						
263A	KELLY J. RUSCH	LOT 4		0.04	12-01-05	
263B	KRISTOFFER E. HENKE	LOT 4		0.01	12-01-05	
74	WAYNE A. NEHRING	LOT 4		0.01	12-01-05	
75	DELBERT W. JOHNSON	LOT 4		0.01	12-01-05	
76	PETER A. KUTSCHIED	LOTS 3,4		0.01	12-01-05	
77	GOODHUE COUNTY HABITAT FOR HUMANITY	LOT 3		0.01	12-01-05	

RIGHT OF WAY IN SUN VALLEY THIRD ADDITION & SECTION 32						
72	CHARLES J. LANGER	LOT 1, BLK I		335	12-01-05	
RIGHT OF WAY IN SUN VALLEY THIRD ADDITION						
73	JAMES E. BROWN	LOT 2, BLK I		419	12-01-05	
RIGHT OF WAY IN HARRISON ADDITION						
262S	DALE W. KOHN	LOT 1		46		FEE

NOTE: TEMPORARY EASEMENTS IN PUBLIC ROADS WILL EXPIRE ON 12-01-2005

PLAT BOUNDARY DATA			
FROM	TO	DISTANCE(FT)	AZIMUTH
B1	B2	341.66	269°35'21"
B2	B3	280.11	359°30'49"
B3	B4	340.61	89°35'57"
B4	B5	143.10	89°36'20"
B5	B6	728.06	359°22'46"
B6	B7	152.08	89°23'04"
B7	B8	438.86	7°12'53"
B8	B9	176.48	352°35'34"
B9	B10	125.00	269°23'04"
B10	B11	207.76	359°23'04"
B11	B12	267.91	296°17'47"
B12	B13	112.00	26°21'12"
B13	B5814	1215.10	296°17'47"
B5814	B5815	145.60	89°39'18"
B5815	B16	46.99	116°11'56"
B16	B17	1263.48	116°38'06"
B17	B18	22.26	26°17'19"
B18	B19	C 291.23	133°32'51"
A 295.68	R	490.80	DEL 34°31'04" RT
B19	B20	213.94	116°55'06"
B20	B21	30.18	240°19'08"
B21	B22	53.08	183°43'10"
B22	B23	107.99	277°52'47"
B23	B24	C 20.53	170°41'57"
B24	B25	490.80	DEL 2°23'49" RT
B25	B26	17.00	261°53'52"
A 129.96	R	473.80	DEL 15°42'58" RT
B26	B5709	1551.56	187°36'49"
B5709	B5708	282.58	269°33'19"
B5708	B1	24.42	359°17'55"

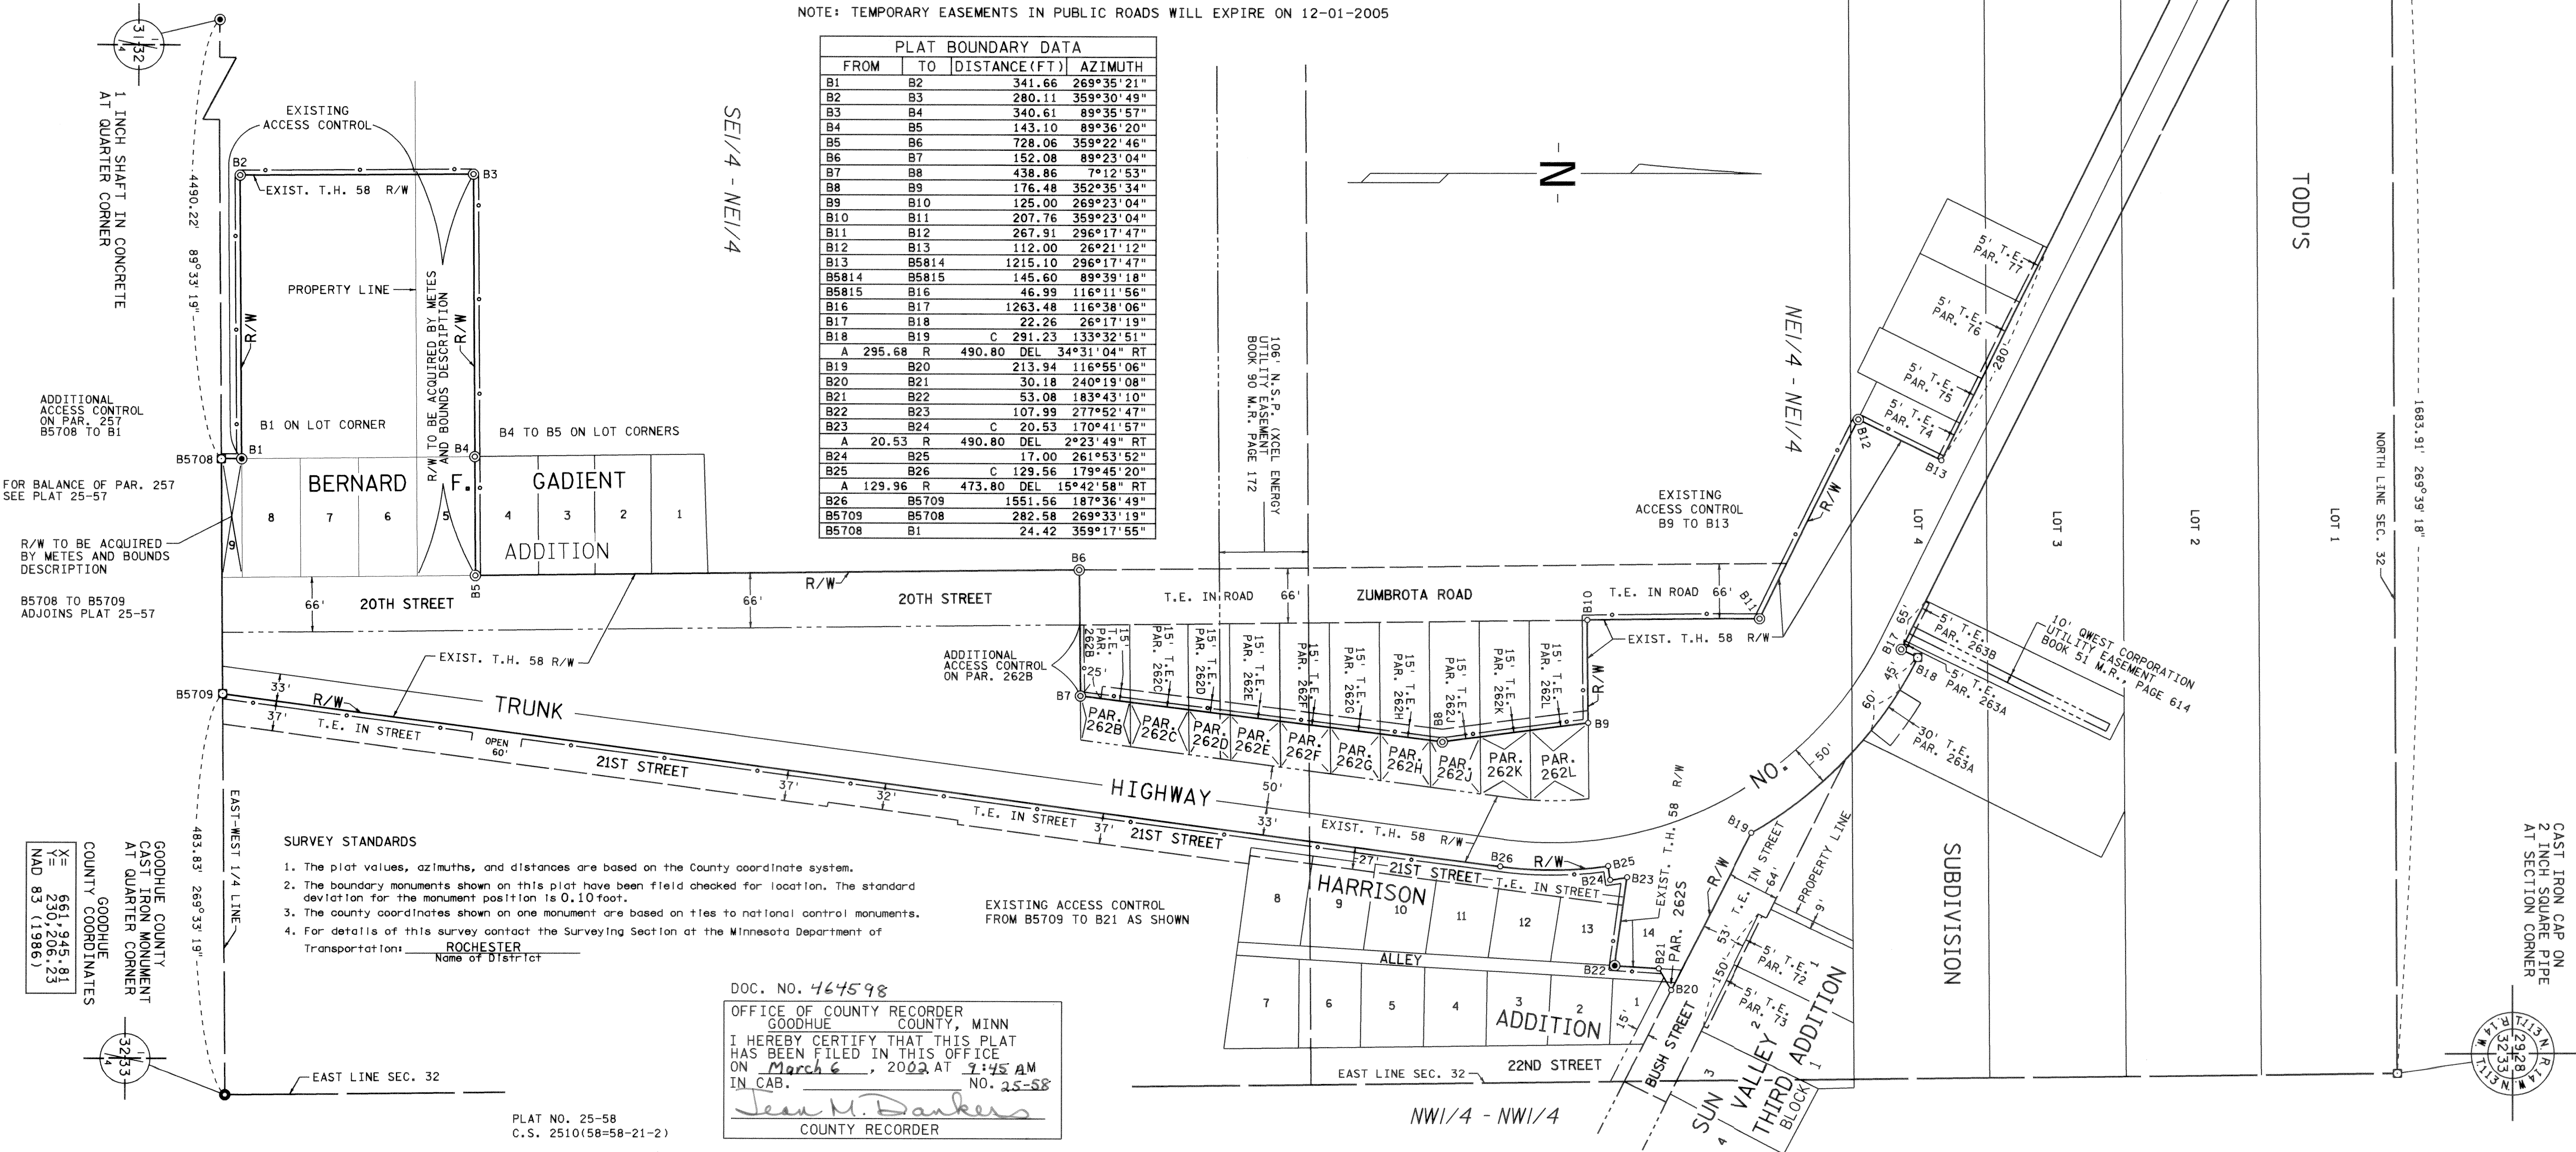

SURVEY STANDARDS

- The plat values, azimuths, and distances are based on the County coordinate system.
- The boundary monuments shown on this plat have been field checked for location. The standard deviation for the monument position is 0.10 foot.
- The county coordinates shown on one monument are based on ties to national control monuments.
- For details of this survey contact the Surveying Section at the Minnesota Department of Transportation.

ROCHESTER
Name of District

DOC. NO. 464598

OFFICE OF COUNTY RECORDER
GOODHUE COUNTY, MINN
I HEREBY CERTIFY THAT THIS PLAT
HAS BEEN FILED IN THIS OFFICE
ON March 6, 2002 AT 9:45 AM
IN CAB. NO. 25-58
Sean M. Dankers
COUNTY RECORDER

PLAT NO. 25-58
C.S. 2510(58=58-21-2)

THE COMMISSIONER OF TRANSPORTATION IS HEREBY DESIGNATING THE DEFINITE
LOCATION OF TRUNK HIGHWAY NO. 58 FROM 1.0 MILES NORTH OF COUNTY
STATE AID HIGHWAY NO. 5 TO 0.1 MILES NORTHWEST OF 20TH STREET IN RED WING

as shown on this plat prepared by the State of Minnesota Department of Transportation is hereby certified as
the official plat of the portion of said T.H. 58 within the designated portion of Section 32
and the Commissioner's Order therefor, pursuant to Minnesota Statutes, section 160.085, section
160.14 subd. 1, section 161.16 subd. 2, and section 161.18.

It is further ordered that it is necessary to acquire all trees, shrubs, grass and herbage within the
right of way of said Trunk Highway, and to keep and have the exclusive control of the same.

Commissioner's Order No. 86069 Location PLAT 25-58 Nature of Interest
Definite location, width,
access, temporary ease-
ment and building
removal easement.

Certified by
Elwyn Tinklenberg
Commissioner of Transportation
by K.F. Rasmussen Date 2-26-2002
Director, Office of Land Management

I hereby certify that this plat was prepared by me or under my direct supervision and that I am a duly
Licensed Land Surveyor under the Laws of the State of Minnesota, that this plat meets requirements
of Minnesota Statutes, section 160.085, section 160.14 subd. 1, section 161.16 subd. 2, and section 161.18,
that parcel ownerships are correctly described and delineated on the plat, and that the proposed right-of-way
boundary lines are correctly designated on the plat.

Certified by Daniel K. Kohn License No. 12042 Date 2-25-2002
Licensed Land Surveyor
Office of Land Management

I hereby certify that this plat was surveyed by me or under my direct supervision and that I am a duly
Licensed Land Surveyor under the Laws of the State of Minnesota, that all measurements are correctly
shown on this plat, that all monuments have been correctly placed as shown on this plat, and that
Certificates of Location for the monumented public land survey corners as shown on this plat are on
file in the County Recorder's Office.

Certified by Paul M. Hallen License No. 23946 Date 3-1-2002
Licensed Land Surveyor
Mn/DOT District Office