



# GOODHUE COUNTY RIGHT OF WAY PLAT NO. 77

## County Road No. 9

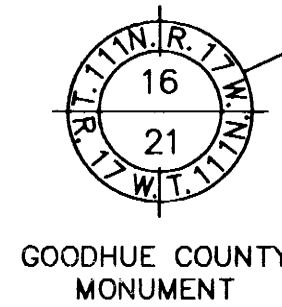



GOODHUE COUNTY MONUMENT

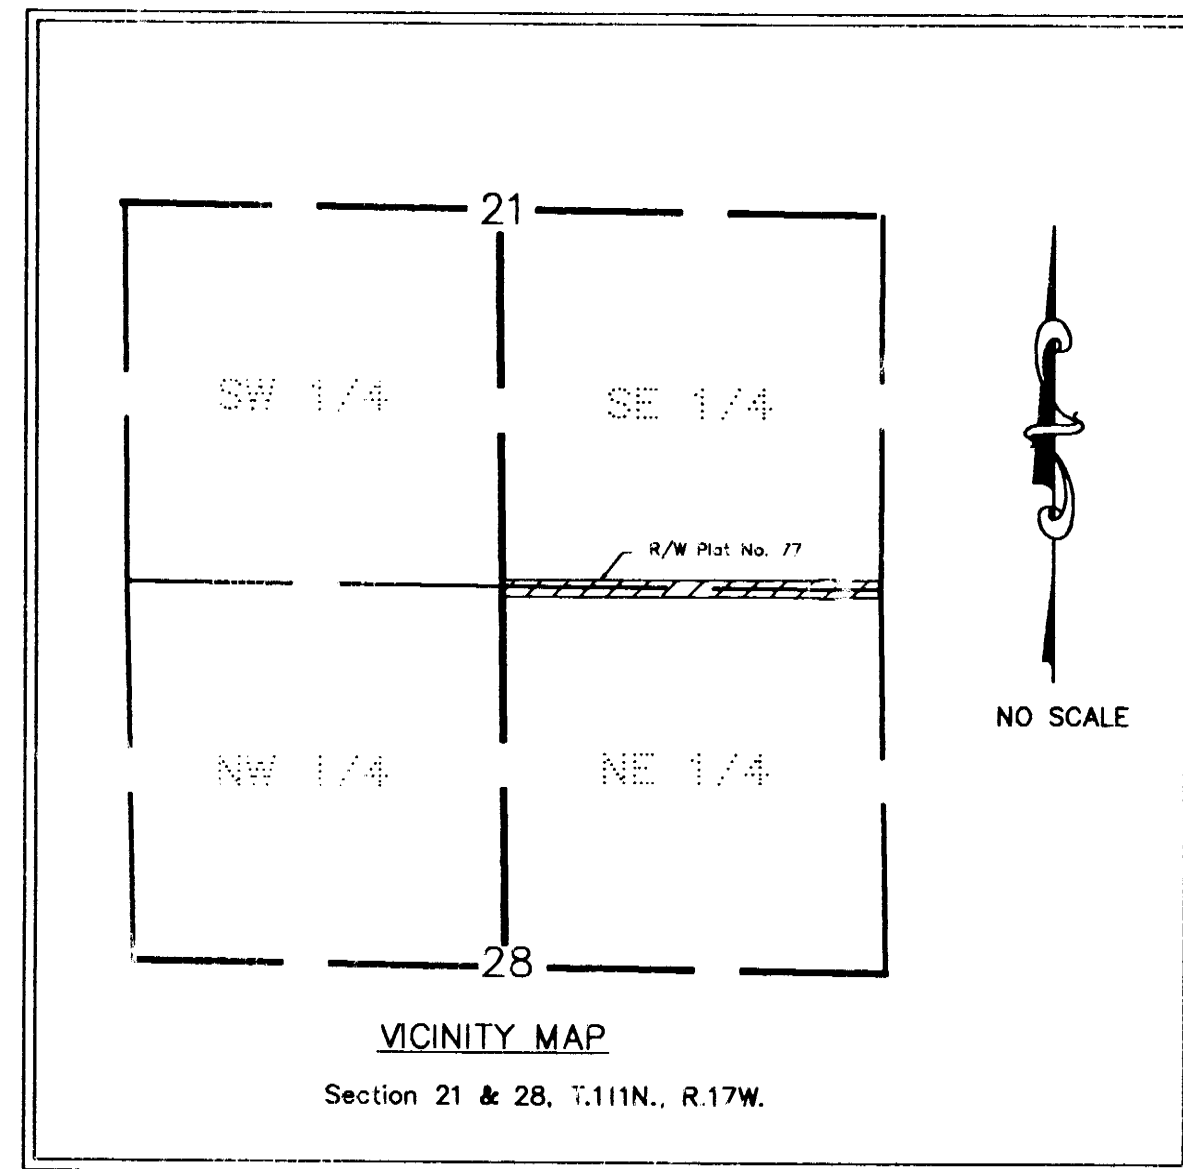


NO SCALE

SE 1/4


NW 1/4

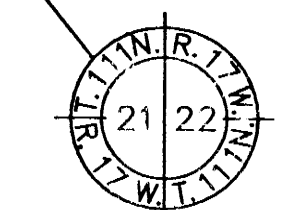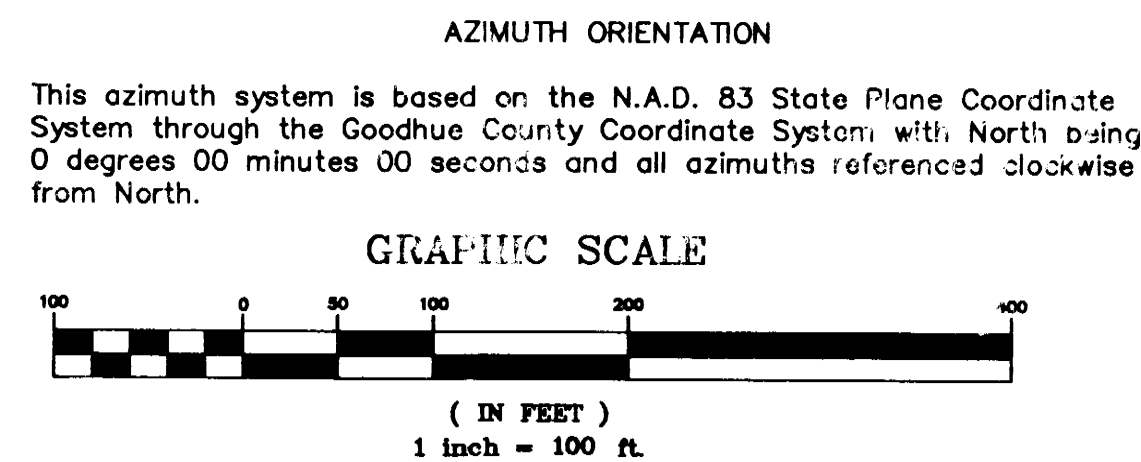

GOODHUE COUNTY MONUMENT

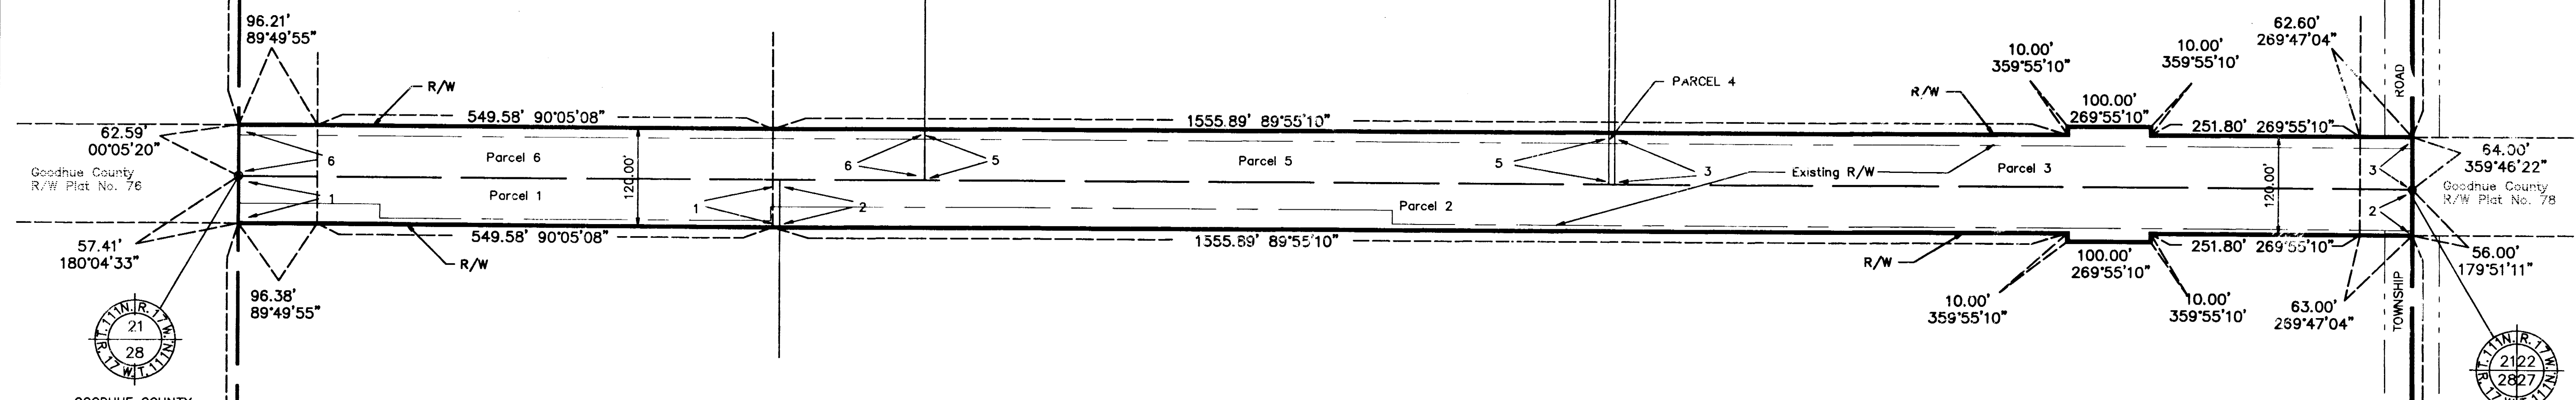

GOODHUE COUNTY MONUMENT

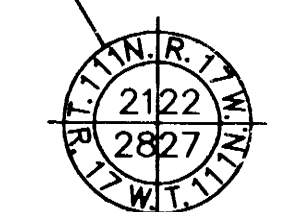

GOODHUE COUNTY MONUMENT

THE GOODHUE COUNTY BOARD OF COMMISSIONERS IS HEREBY DESIGNATING THE DEFINITE LOCATION OF COUNTY ROAD NO. 9 BETWEEN THE WEST LINE OF THE SOUTHEAST QUARTER AND THE EAST LINE OF SAID SOUTHEAST QUARTER OF SECTION 21, TOWNSHIP 111 NORTH, RANGE 17 WEST.

PORTION OF SAID HIGHWAY AS SHOWN ON THIS PLAT JOINTLY PREPARED BY THE COUNTY HIGHWAY DEPARTMENT AND THE COUNTY SURVEYOR OF GOODHUE COUNTY, IS HEREBY CERTIFIED AS THE OFFICIAL PLAT PURSUANT TO MINNESOTA STATUTES CHAPTER 160.085.

I hereby certify that the highway location and right of way is correctly designated on this plat.

Certified by Gregory S. Stulson Registration No. 18484 Date 3/22/93  
County Engineer

I hereby certify that this plat was prepared by me or under my direct supervision and that I am a duly Licensed Land Surveyor under the laws of the State of Minnesota, that this plat meets the requirements of Minnesota Statutes Chapter 160.085, that all measurements are correctly shown on this plat, and that the proposed right of way boundary lines are correctly designated on this plat.

Certified by Jeffrey L. Guro License No. 13144 Date 3/22/93  
County Surveyor

RIGHT OF WAY IN SECTION 21 AND 28, T111N, R17W					
PARCEL	OWNER	LOCATION	EXIST. HIGHWAY R/W acres (more or less)	NEW HIGHWAY R/W acres (more or less) exclud. exist. R/W	PERMANENT R/W INTEREST
1	EDWIN O. TIMBEROSS AND JAMISE A. TIMBEROSS, HIS SOND AND WIFE, AS JOINT TENANTS	NW 1/4 OF NE 1/4, SEC 28	0.68	0.19	FEE
2	HERNKE'S INCORPORATED	N 1/2 OF NE 1/4, SEC 28	1.97	0.63	FEE
3	SHERMAN HOMMEDAHL	SE 1/4 OF SE 1/4, SEC 21	1.10	0.32	FEE
4	SHERMAN HOMMEDAHL OWEN HERNKE, ELROY HERNKE, VIRGIL HERNKE, AND ALLEN HERNKE	SE 1/4 OF SE 1/4, SEC 21	358 SF	92 SF	FEE
5	OWEN HERNKE, ELROY HERNKE, VIRGIL HERNKE, AND ALLEN HERNKE	S 1/2 OF SE 1/4, SEC 21	0.94	0.23	FEE
6	CATHERINE CHNSTAD	SW 1/4 OF SE 1/4, SEC 21	0.95	0.24	FEE


CONVENTIONAL SYMBOLS

- Section Line \_\_\_\_\_
- Quarter Line \_\_\_\_\_
- Sixteenth Line \_\_\_\_\_
- Property Line \_\_\_\_\_
- R/W Boundary \_\_\_\_\_
- Existing Road R/W \_\_\_\_\_
- R/W Parcel No. 27
- Other Easement R/W \_\_\_\_\_

Document No. 361063

I hereby certify that this instrument was filed in the office of the County Recorder for record this 23rd day of MARCH, 1993, at 8:00 o'clock A.M., and was duly recorded in the Goodhue County Records as file number 182B

Craig A. Anderson  
Craig A. Anderson Deputy  
Goodhue County Recorder

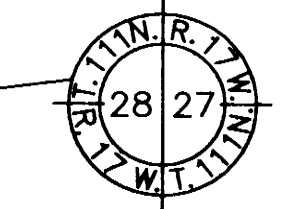

GOODHUE COUNTY MONUMENT