

GOODHUE COUNTY RIGHT OF WAY PLAT NO. 224

Goodhue County Road No. 11

The County of Goodhue, a body politic and corporate under the laws of the State of Minnesota, pursuant to Minnesota Statutes Chapter 160.085, has caused the right of way of County Road No. 11 to be mapped as it transgresses over and across the following described lands in the County of Goodhue, Minnesota, to wit:

That part of said right of way included in the following described tracts of land:

South half of Southwest Quarter of Section 22, the Northwest Quarter of Section 27 and the east half of the Northeast Quarter of Section 28, in Township 109 North, Range 15 West:

The Board of Commissioners for Goodhue County, Minnesota, is hereby designating the right of way of County Road No. 11 as shown on GOODHUE COUNTY RIGHT OF WAY PLAT NO. 224

Certified by Jess Greenwood this 16th day of October, 2025

Jess Greenwood, P.E.
Goodhue County Engineer
MN License 49150

I hereby certify that this plat was prepared by me or under my direct supervision and that I am a duly Licensed Land Surveyor under the laws of the State of Minnesota, that this plat meets the requirements of Minnesota Statutes Chapter 160.085, that all measurements are correctly shown on the plat, and that the plat right of way boundary is correctly designated on this plat.


Certified by Jeff Ekblad this 22 day of Oct, 2025

Jeff Ekblad, L.S.
Goodhue County Surveyor
MN License 45776

Document No. 705962

I hereby certify that this instrument was filed in the office of the County Recorder for record this day of Oct, 2025, at 5:05 o'clock Pm and was duly recorded in the Goodhue County Records as document number 705962

By Jeff Ekblad
Jeff Ekblad, L.S.
Goodhue County Recorder

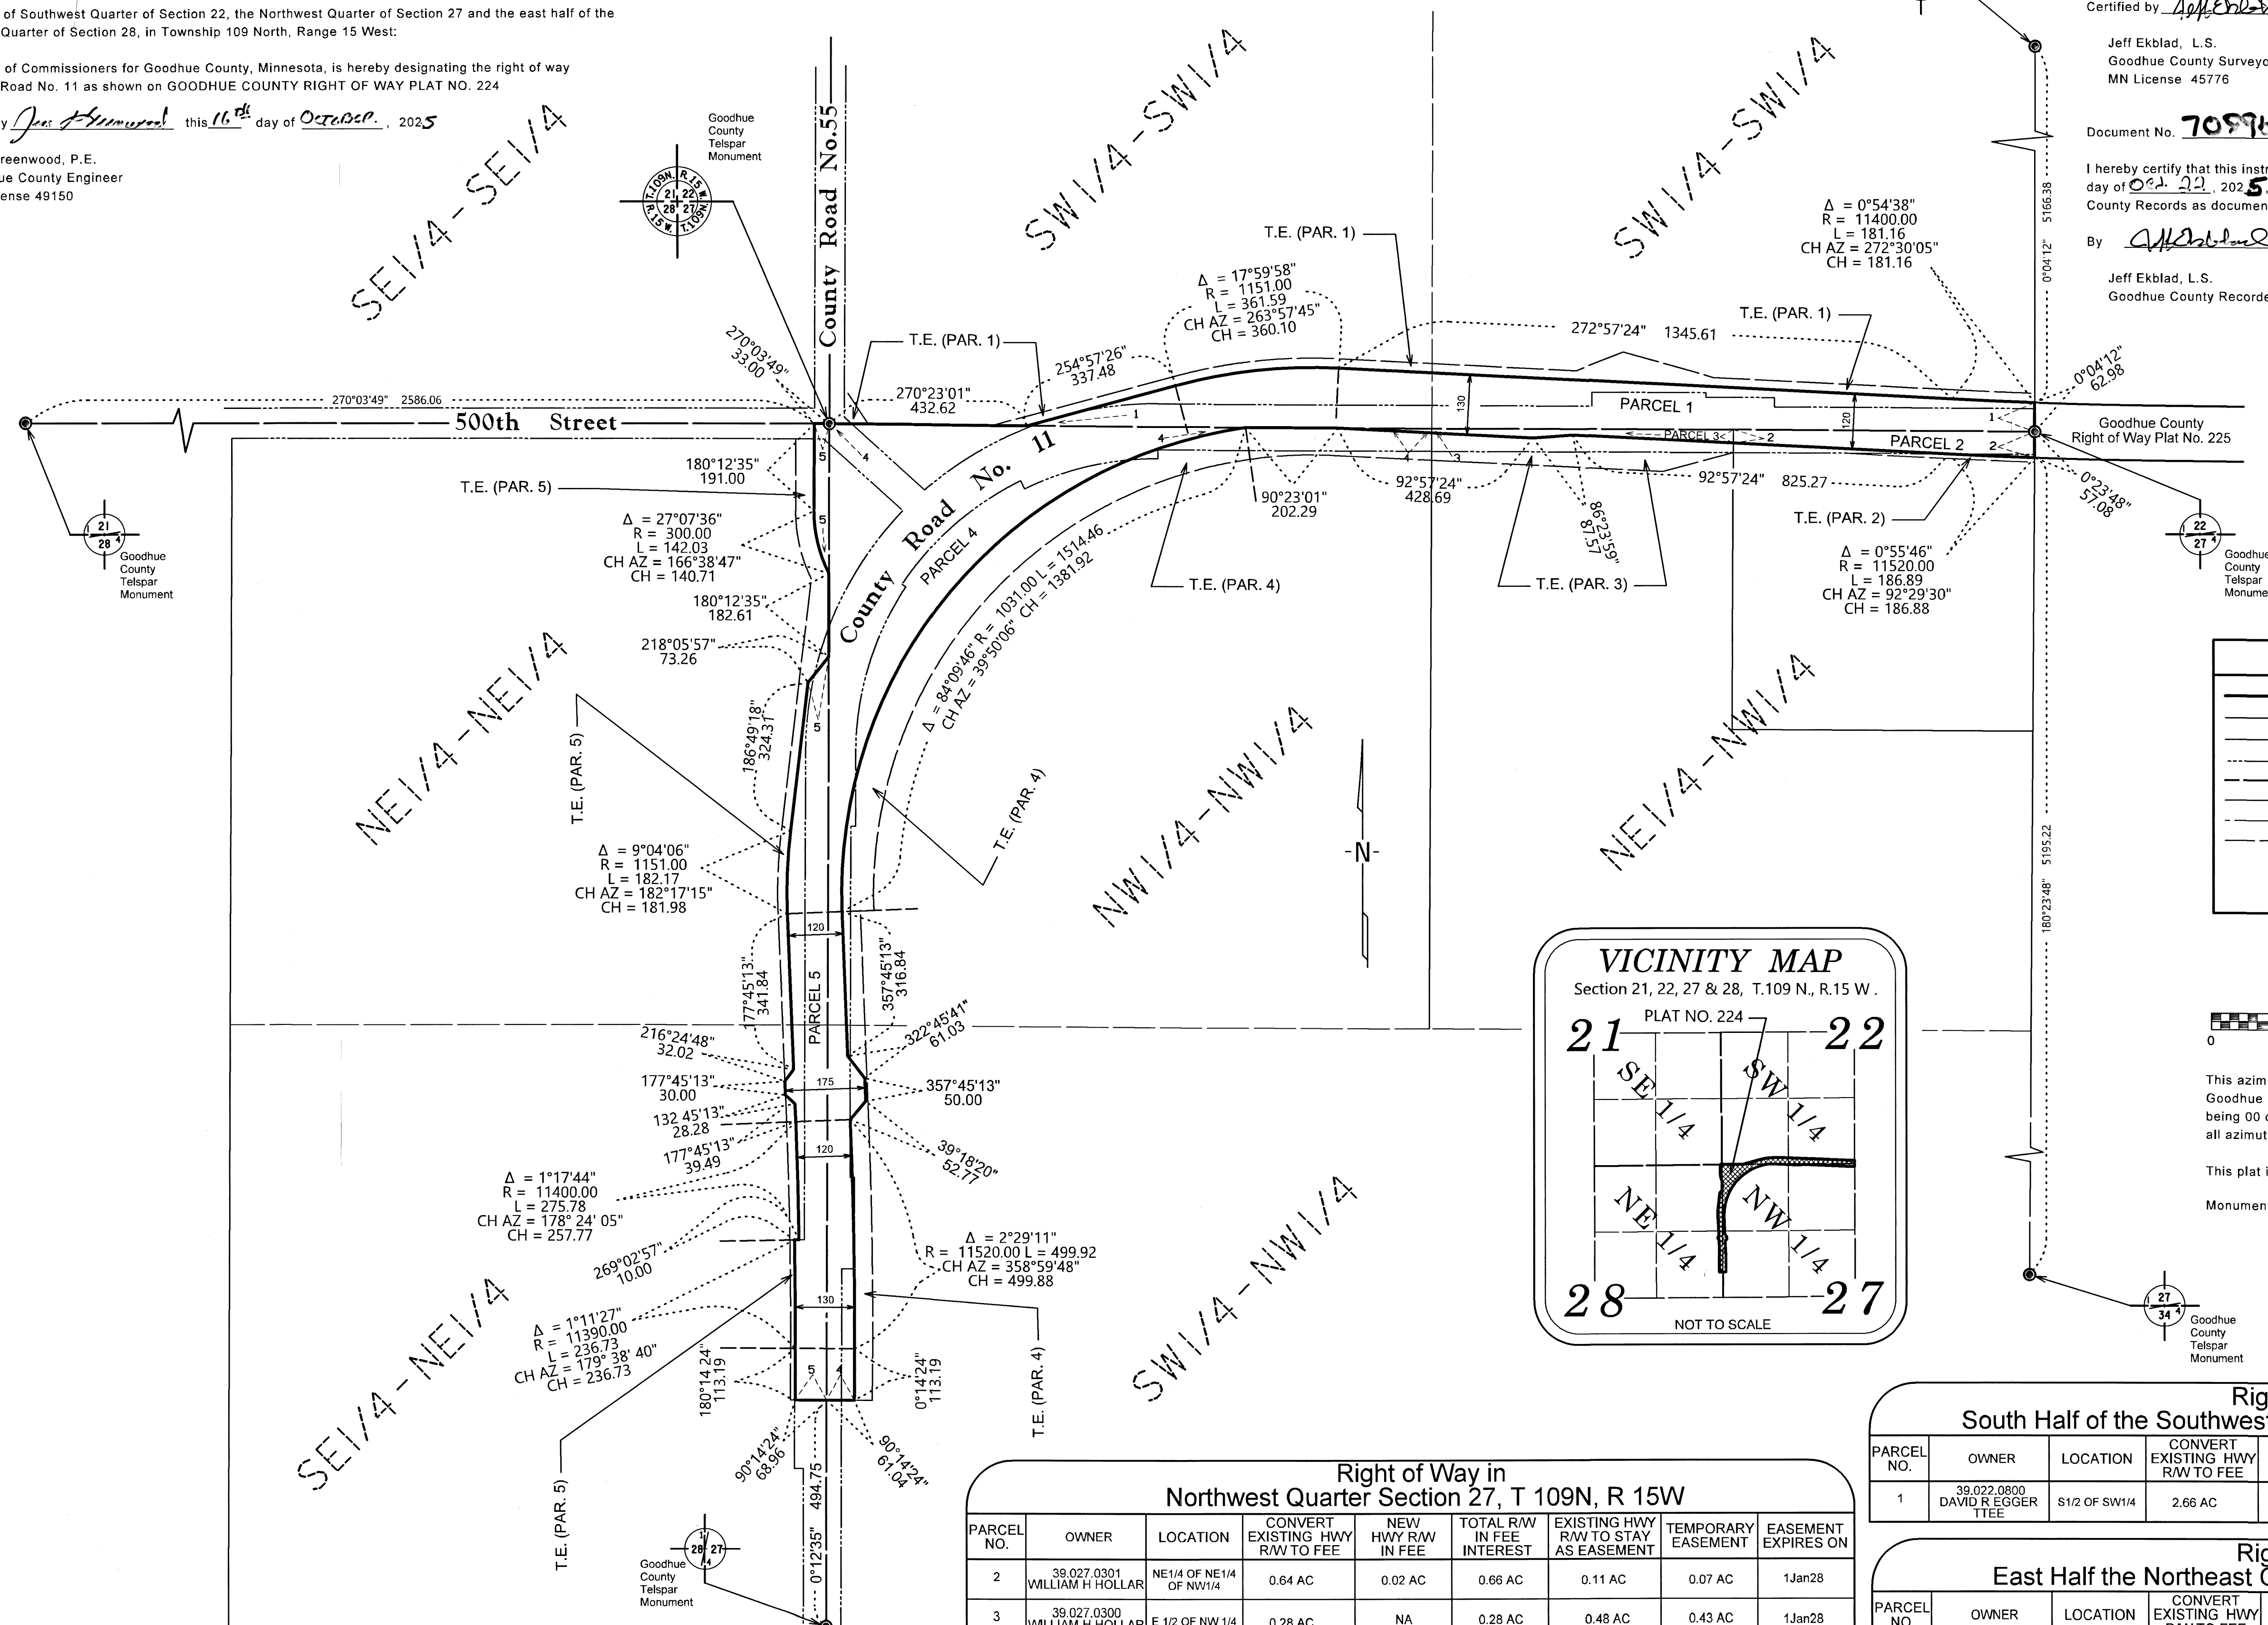


LEGEND	
	Plat Boundary
	Parcel Line
	Deed Line
	Existing Right of Way
	Section Line
	Quarter Line
	Sixteenth Line
	Temporary Easement
	Goodhue County Monument
	Found Monument



This azimuth system is based on the HARN Adjustment of NAD 1983 Goodhue County Coordinate System with North being 00 degrees 00 minutes 00 seconds, and all azimuths are referenced clockwise from North.

This plat is subject to easements of record.

Monuments will be set at all angle points after construction is complete.

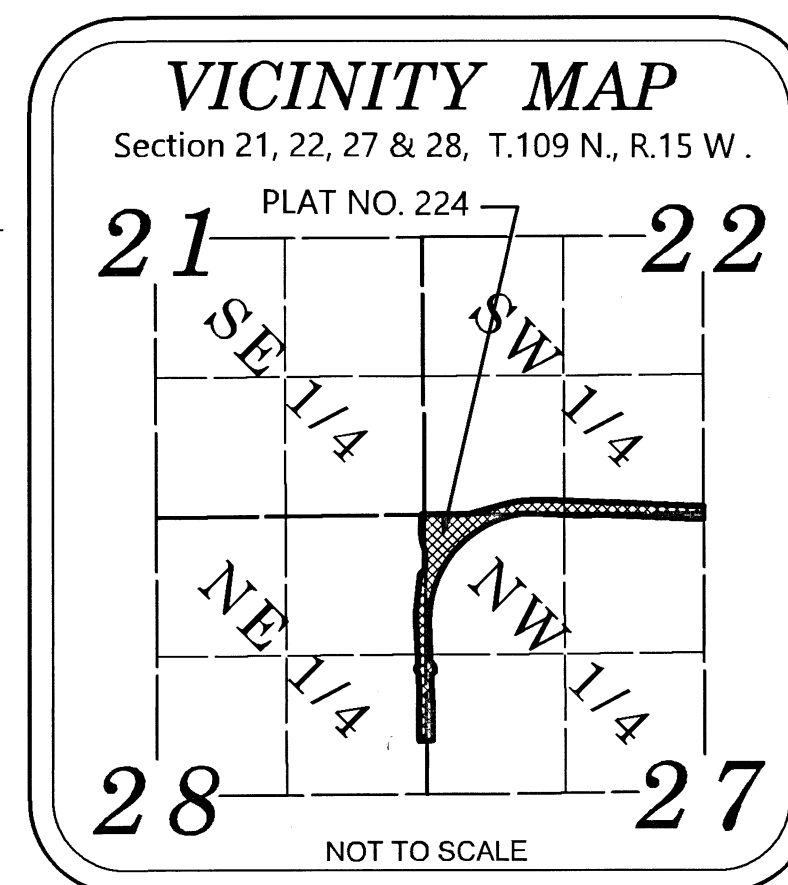

Right of Way in Northwest Quarter Section 27, T 109N, R 15W							
PARCEL NO.	OWNER	LOCATION	CONVERT EXISTING HWY R/W TO FEE	NEW HWY R/W IN FEE	TOTAL R/W IN FEE INTEREST	EXISTING HWY R/W TO STAY AS EASEMENT	EASEMENT EXPIRES ON
2	39.027.0301 WILLIAM H HOLLAR	NE1/4 OF NE1/4 OF NW1/4	0.64 AC	0.02 AC	0.66 AC	0.11 AC	1Jan28
3	39.027.0300 WILLIAM H HOLLAR	E 1/2 OF NW 1/4	0.28 AC	NA	0.28 AC	0.43 AC	1Jan28
4	39.027.0400 WILLIAM C REILING TRUST	W 1/2 OF NW 1/4	4.24 AC	2.87 AC	7.12 AC	0.79 AC	1Jan28

Right of Way in South Half of the Southwest Quarter Section 22, T 109N, R 15W							
PARCEL NO.	OWNER	LOCATION	CONVERT EXISTING HWY R/W TO FEE	NEW HWY R/W IN FEE	TOTAL R/W IN FEE INTEREST	EXISTING HWY R/W TO STAY AS EASEMENT	EASEMENT EXPIRES ON
1	39.022.0800 DAVID R EGGER TRUST	S1/2 OF SW1/4	2.66 AC	2.02 AC	4.68 AC	NA	1Jan28

Right of Way in East Half the Northeast Quarter Section 28, T 109N, R 15W							
PARCEL NO.	OWNER	LOCATION	CONVERT EXISTING HWY R/W TO FEE	NEW HWY R/W IN FEE	TOTAL R/W IN FEE INTEREST	EXISTING HWY R/W TO STAY AS EASEMENT	EASEMENT EXPIRES ON
5	39.028.0100 WILLIAM C REILING TRUST	E 1/2 OF NE 1/4	2.00 AC	0.88 AC	2.88 AC	0.03 AC	1Jan28