## GOODHUE COUNTY RIGHT OF WAY PLAT NO. 228

## Goodhue County Road No. 11

The County of Goodhue, a body politic and corporate under the laws of the State of Minnesota, pursuant
to Minnesota Statutes Chapter 160.085, has caused the right of way of County Road No. 11

Licensed Lan

to be mapped as it transgresses over and across the following described lands in the County of Goodhue, Minnesota, to wit:

That part of said right of way included in the following described tracts of land:

North Half of Section 12, in Township 109 North, Range 15 West:

The Board of Commissioners for Goodhue County, Minnesota, is hereby designating the right of way of County Road No. 11 as shown on GOODHUE COUNTY RIGHT OF WAY PLAT NO. 228

Certified by De Human this 16 th day of October, 2025

Jess Greenwood, P.E. Goodhue County Engineer MN License 49150

Right of Way in North Half Section 12, T 109N, R 15W										
PARCEL NO.	OWNER	LOCATION	CONVERT EXISTING HWY R/W TO FEE	NEW HWY R/W IN FEE	TOTAL R/W IN FEE INTEREST	EXISTING HWY RW TO STAY AS EASEMENT	TEMPORARY EASEMENT	EASEMENT EXPIRES ON		
1	39.012.1400 BRUCE W JOHNSTON	SW1/4 OF NE1/4	1.61 AC	0.34 AC	1.95 AC	NA .	0.34 AC	1Jan28		
2	39.012.0700 STANLEY A MAJERUS	S 1/2 OF N 1/2	1.62 AC	1.28 AC	2.90 AC	NA	0.38 AC	1Jan28		
3	390120100 STANLEY A MAJERUS	N1/2 OF NE1/4	2.85 AC	3.49 AC	6.34 AC	NA	0.29 AC	1Jan28		
4	39.012.0200 MARKSON LIVING TRUST	N 1/2 OF NE 1/4	0.92 AC	0.11 AC	1.03 AC	1.04 AC	NA	1Jan28		
5	39.012.0300 PINE ISLAND TOWNSHIP	NE1/4 OF NE1/4	0.79 AC	0.18 AC	0.97 AC	NA	NA	1Jan28		
6	39.012.0400 REBEKAH J MATHEWS	NE1/4 OF NE1/4	0.05 AC	0.52 AC	0.58 AC	NA	NA	1Jan28		

------ 89°27'56" 2541.71 -----

## I hereby certify that this plat was prepared by me or under my direct supervision and that I am a duly Licensed Land Surveyor under the laws of the State of Minnesota, that this plat meets the requirements

T.E. (PAR. 3)

Licensed Land Surveyor under the laws of the State of Minnesota, that this plat meets the requirements of Minnesota Statutes Chapter 160.085, that all measurements are correctly shown on the plat, and that the plat right of way boundary is correctly designated on this plat.

I hereby certify that this instrument was filed in the office of the County Recorder for record this day of 1, 2025, at 300 o'clock? In and was duly recorded in the Goodhue County Records as document number 2089.


By Jeth Ehlolan


Goodhue County Recorder

Jeff Ekblad, L.S.

Certified by All Endough this 22 day of 60th, 202 5

Jeff Ekblad, L.S.
Goodhue County Surveyor
MN License 45776

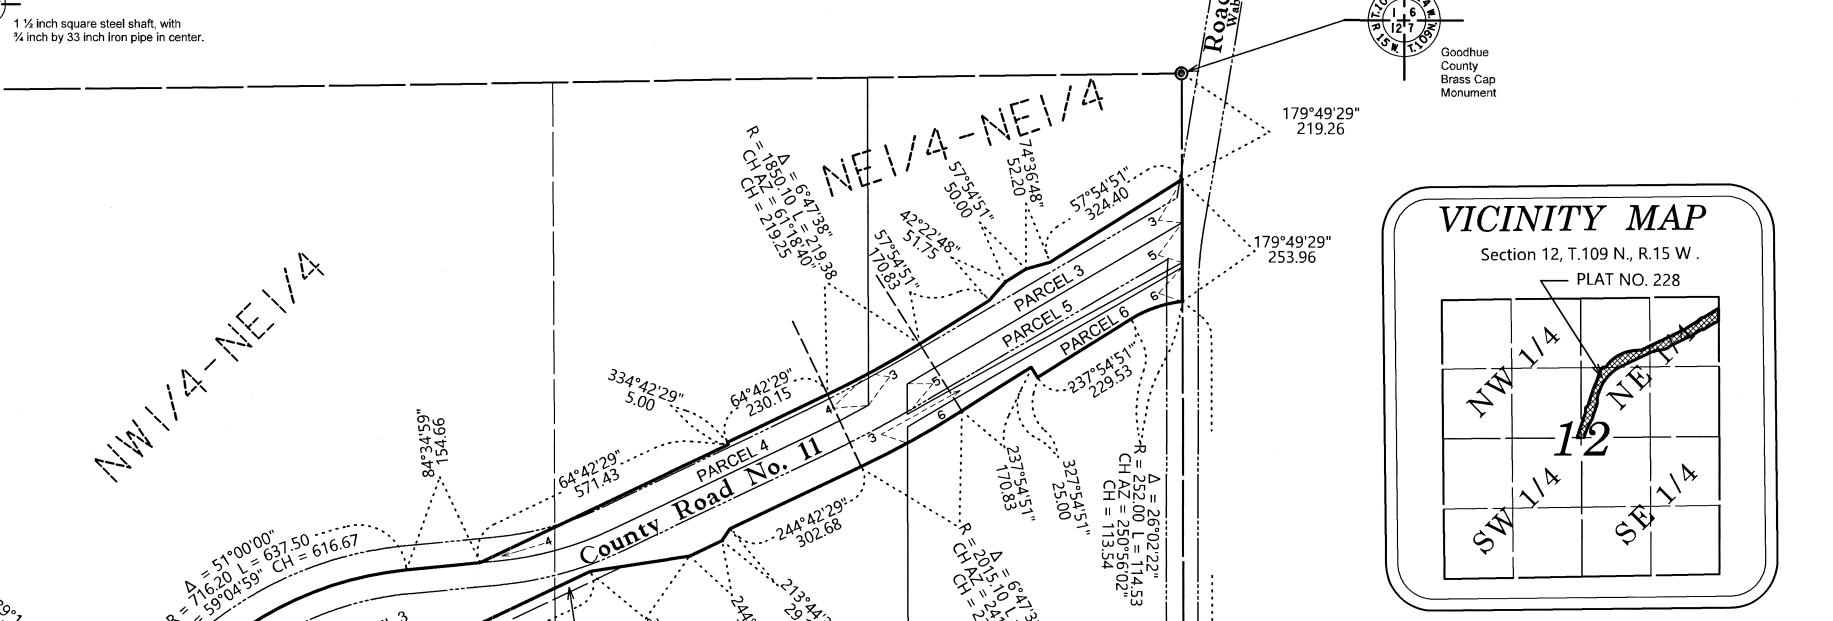

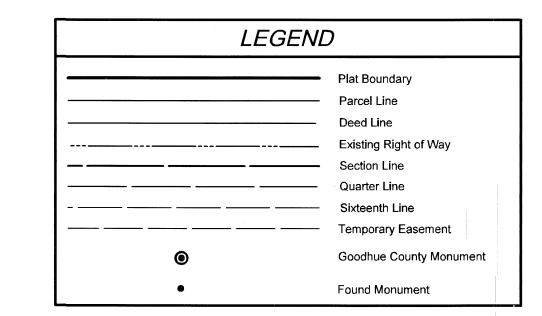

		SCALE	IN FEET		
0	200			800	

This azimuth system is based on the HARN Adjustment of NAD 1983
Goodhue County Coordinate System with North
being 00 degrees 00 minutes 00 seconds, and
all azimuths are referenced clockwise from North.

This plat is subject to easments of record.

Monuments will be set at all angle points after construction is compete.