


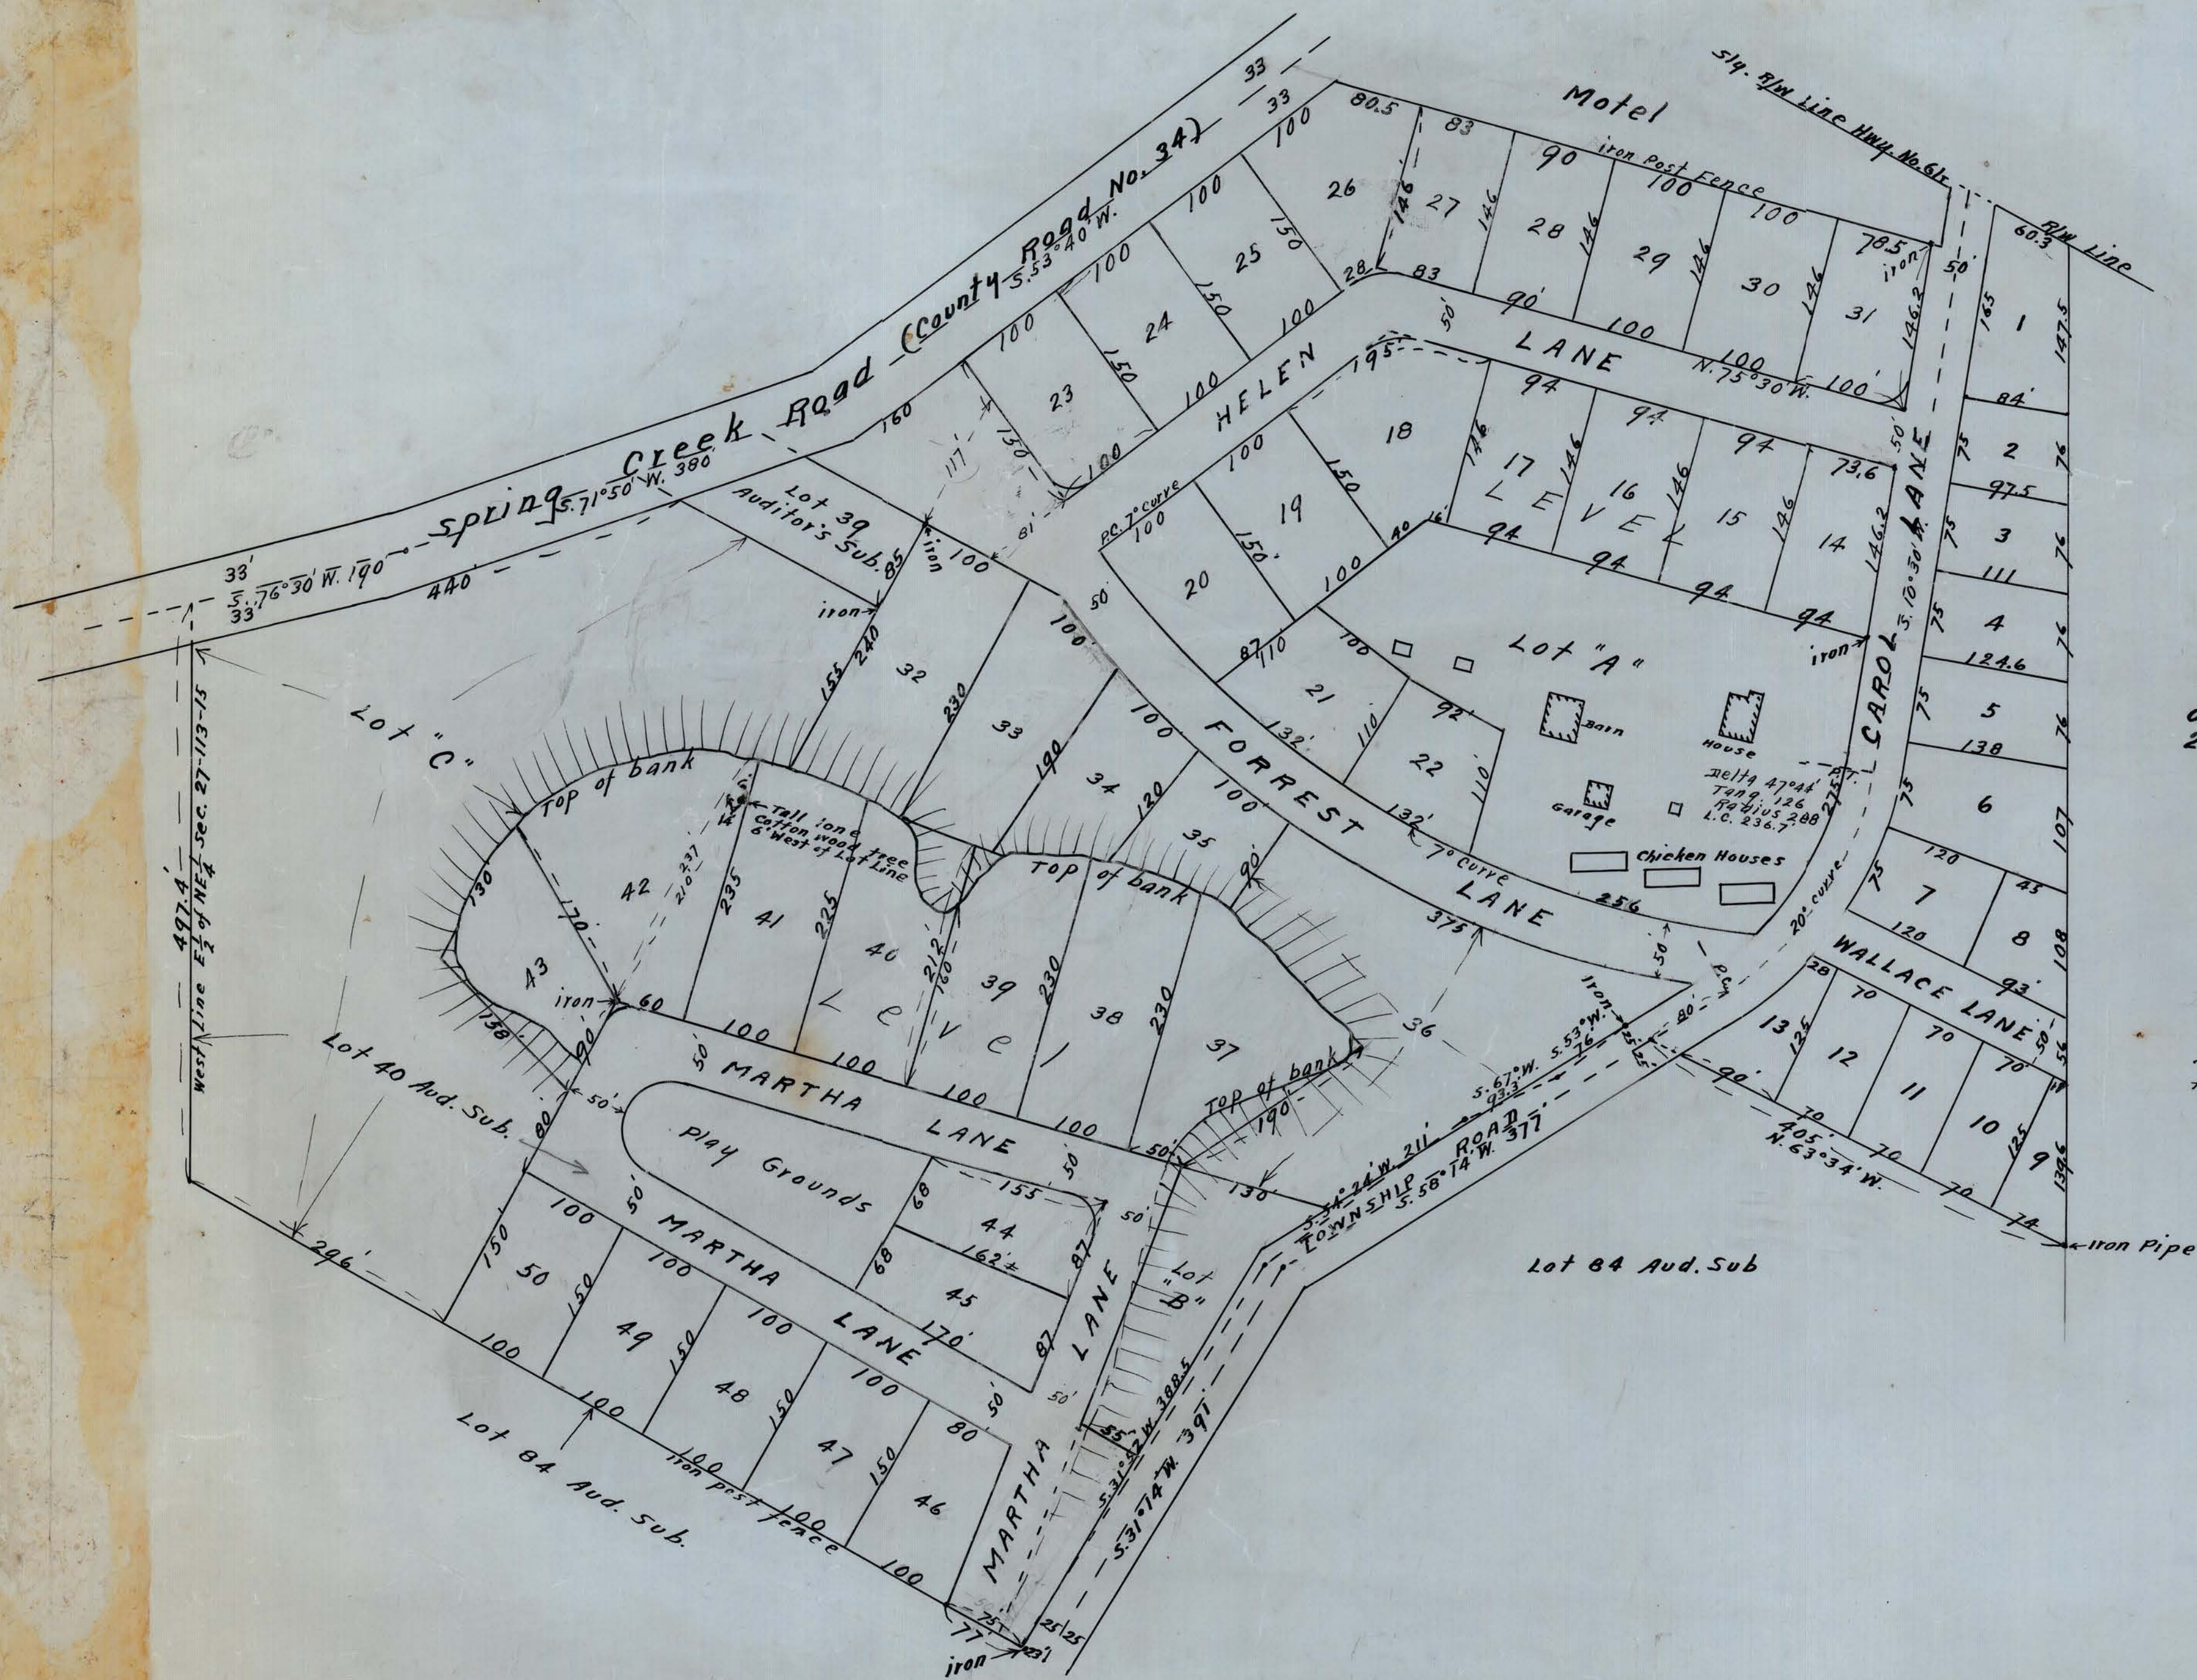

NORTH

PLAT

ROBERT F. JAGUSCH ADDITION
OF Lot 40 Auditor's Subdivision of Sections 23,
26 and 27, Township 113 North, Range 15 West.

Goodhue County, Minnesota

Scale 1 inch = 100 Feet

July, 19th 1958
Red Wing, Minn.

Albert E. Rhame
Registered Civil Engineer
and Land Surveyor

Deed 92 M.R. 450
Twp 113 N. R. 15 W. S. 23
X-B-529

Dedication

Know all men by these presents:
That we, owners of the following described real estate in Goodhue
County and State of Minnesota, to wit:
Lot 40 of Auditor's Subdivision of the South three-fourths of
Section 23, All of Section 26, and the East one-quarter of Section 27, Township
113 North, Range 15 West, Goodhue County and State of Minnesota.

Robert F. Jagusch and Martha C. Jagusch, his wife;
Mrs George J.C. Mandelkow, widow;

Have caused same to be surveyed by Albert E. Rhame, County Surveyor of Goodhue County
and the Lots and Streets in same are arranged and platted in the manner shown and named and
designated as Robert F. Jagusch Addition.

The owners above named hereby Dedicate to the Public Use the Streets and Play Ground
hereon shown.

In Witness whereof the said owners have executed this instrument this day of
August, 1958

Witnesses
Gallagher & Jagusch
Henry & Leubing

Signed

Robert F. Jagusch
Martha C. Jagusch
Mrs George J.C. Mandelkow

State of Minnesota } ss.
County of Goodhue }

On this 4th day of August, 1958 before me personally appeared
Robert F. Jagusch and Martha C. Jagusch, his wife; Mrs George J.C. Mandelkow, widow;
described in and who executed the foregoing instrument and acknowledged that they executed
the same as their free act and deed.

Surveyor's Certificate

State of Minnesota } ss.
County of Goodhue }

herein described in the manner shown on this plat, the same to be known as "Robert F.
Jagusch Addition"

That this plat is a correct representation of the survey;
That all distances are correctly shown on this plat; That the monuments for the
guidance of future surveys have been correctly placed in the ground as shown
by said plat; That the outside boundary lines are correctly designated on
said plat; That the topography of the land is correctly shown on said plat and
that there are no wet places.

Albert E. Rhame

State of Minnesota } ss.
County of Goodhue }

On this 8th day of August, 1958 before me, personally
appeared Albert E. Rhame, to me known to be the person described and who
executed the above Surveyor's Certificate and acknowledged that he executed
the same as his free act and deed.

Notary Public, Goodhue County, Minn.
My Commission expires Sept. 9th 1960.

State of Minnesota } ss.
County of Goodhue }

I certify that the following resolution
was duly passed and adopted by the Board of County
Commissioners of Goodhue County, State of Minnesota at a meet-
ing thereof duly called and before which was presented the
Plat of Robert F. Jagusch Addition for approval at meeting
held in the Court House on the 5th day of August, A.D. 1958
pursuant to said call. Be it resolved by the Board of County
Commissioners of Goodhue County, State of Minnesota that
the within plat of Robert F. Jagusch Addition, together with an
abstract and certificate of title, and which said plat
was acknowledged by the County Surveyor on the 19th
day of July, A.D. 1958, and by the Grantors on the
4th day of August, A.D. 1958, be and the same
is by the County Commissioners approved.

Clerk of said County Commissioners

Taxes paid by Tax Sales or otherwise and Transfer
entered this 5th day of August, A.D. 1958

County Auditor.

Taxes for the Year 1957 - on the land described
herein are paid.

County Treasurer

Office of Register of Deeds,
Goodhue County, Minnesota.

I hereby certify that the within plat was
filed in this office for record on the 19th
day of August, A.D. 1958 at 10 o'clock - M.
and was duly recorded in Book 492 of Plats.

Register of Deeds

See Resolution Vacating Part of Forrest Lane and
Martha Lane - Book 130 M.R. - Page 492.