


See Vacation Order
Book 21 M.R. pages 597-599 inc

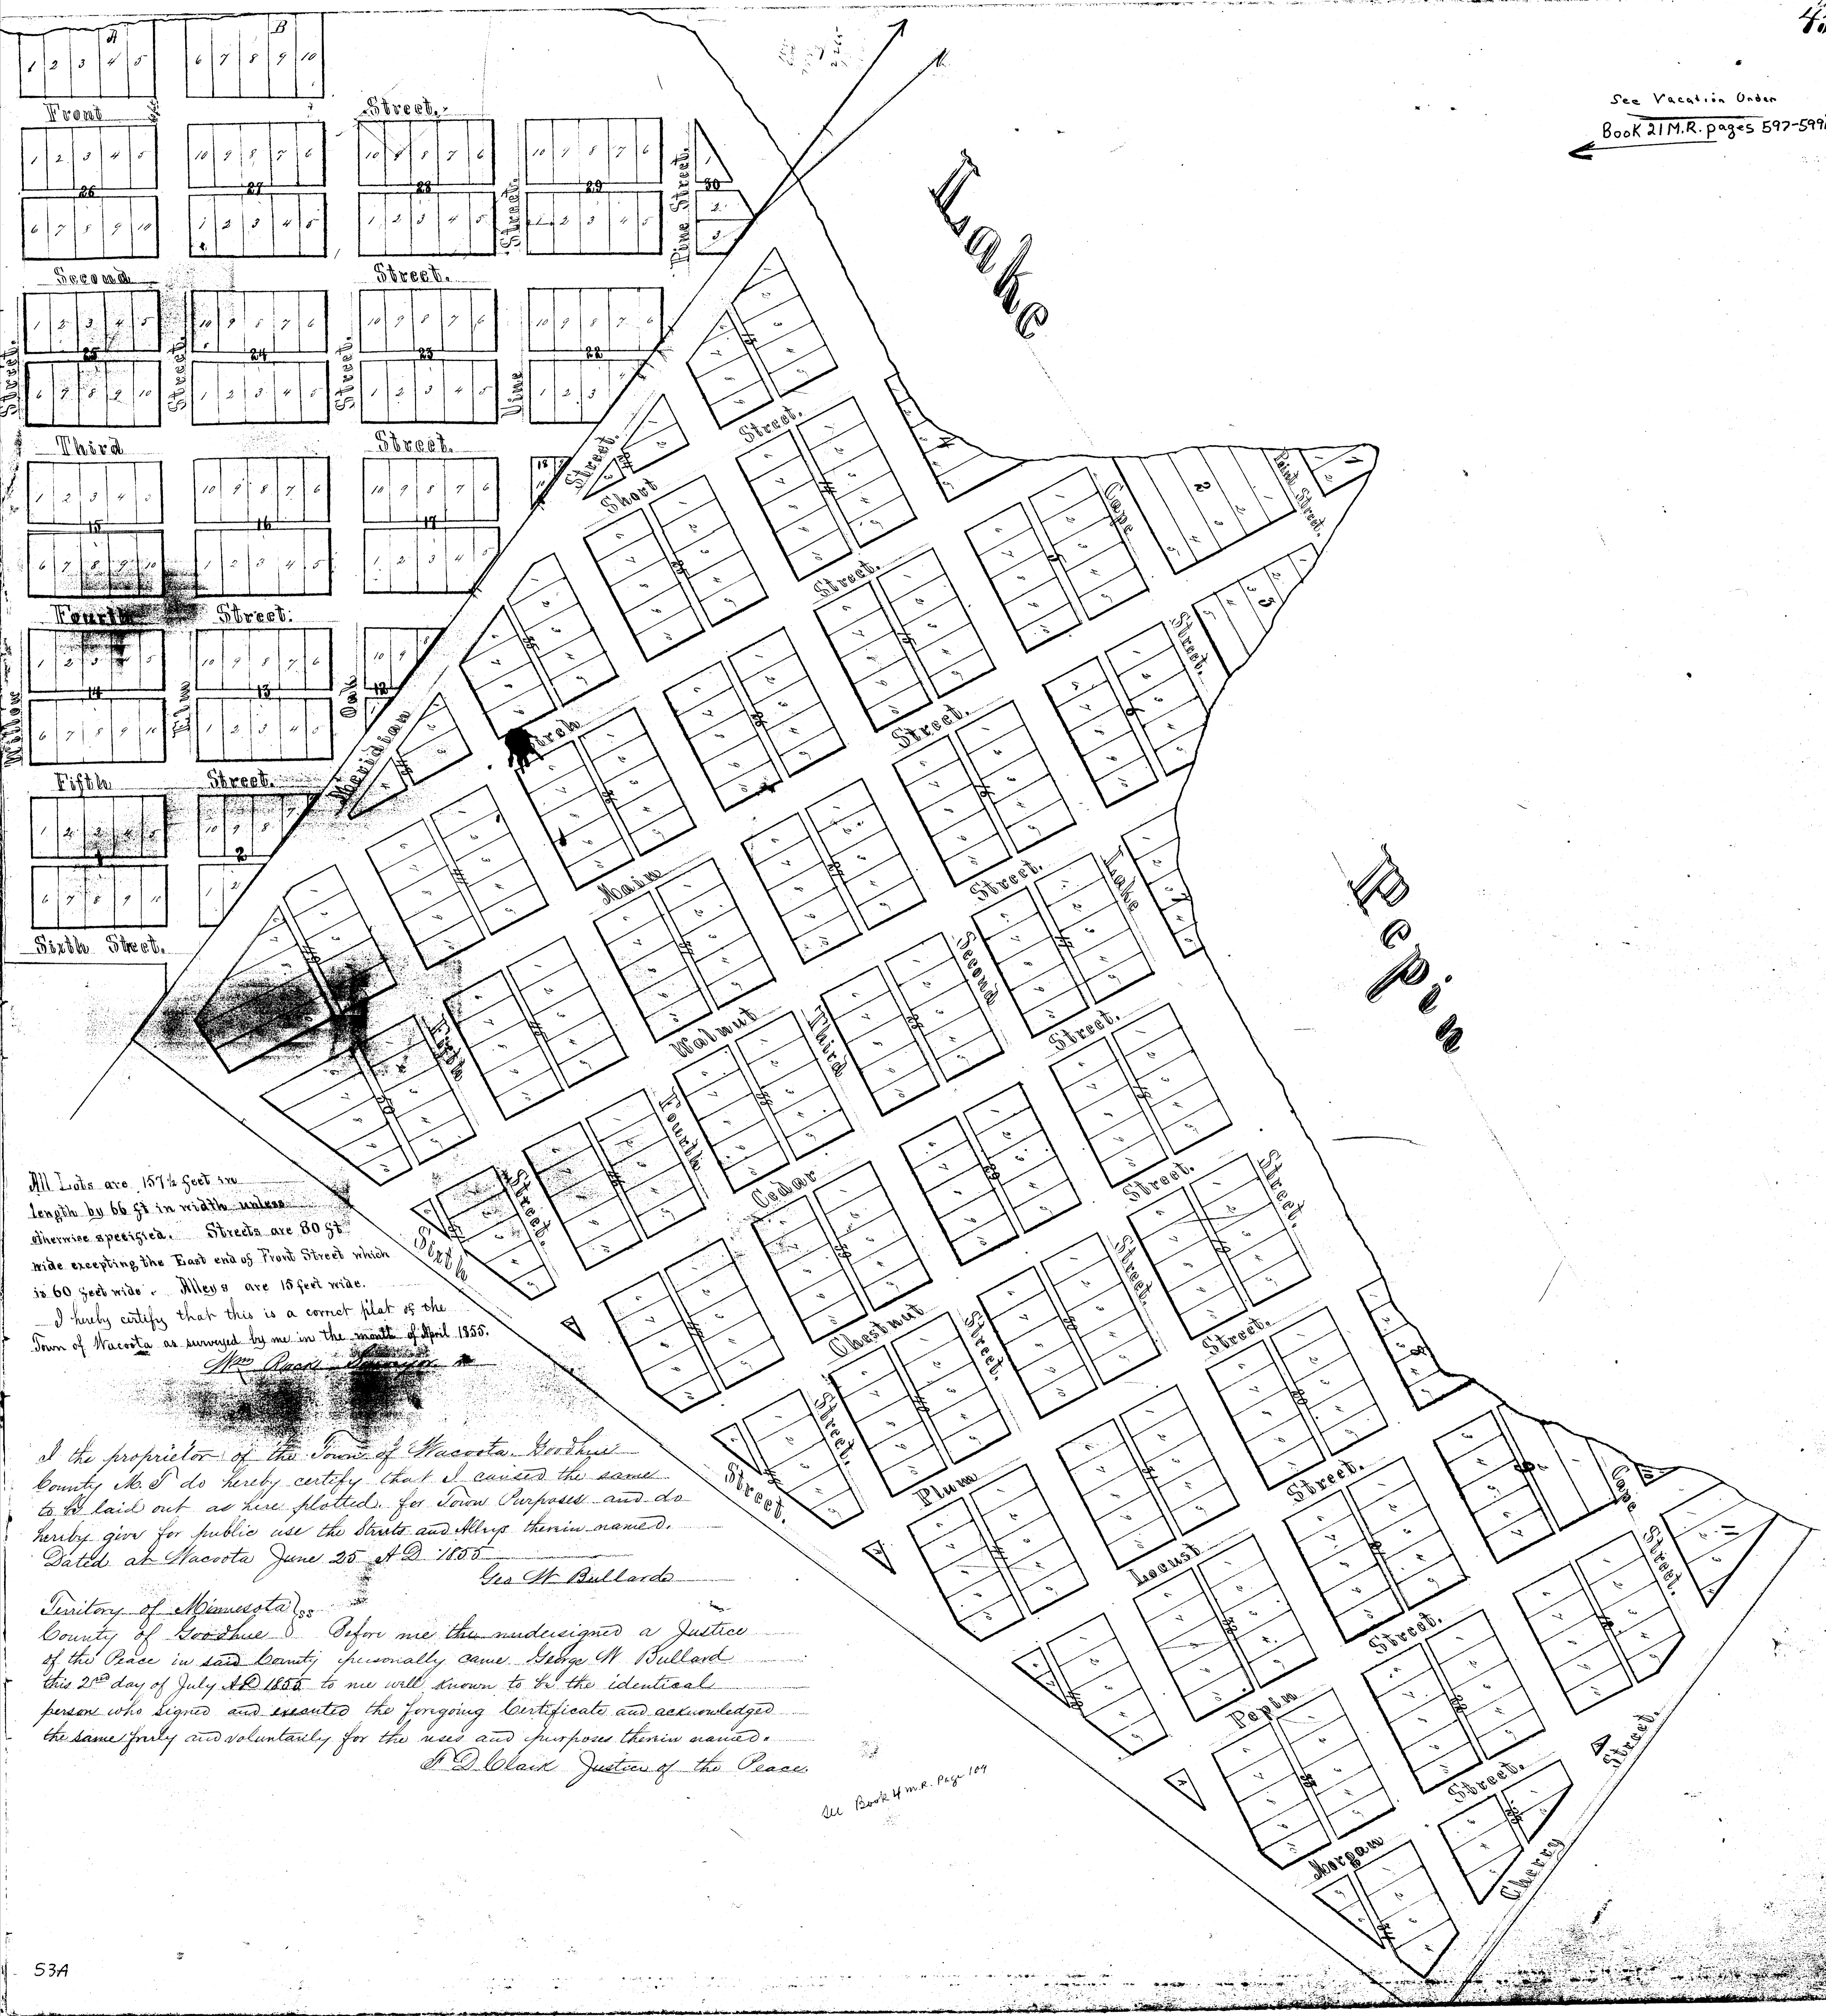

All Lots are 157 1/2 feet in length by 66 ft in width unless otherwise specified. Streets are 80 ft wide excepting the East end of Front Street which is 60 feet wide. Alleys are 16 feet wide.

I hereby certify that this is a correct plat of the Town of Macota as surveyed by me in the month of April 1855.
Geo. W. Bullard

I the proprietor of the Town of Macota, Goodhue County, Minn. do hereby certify that I caused the same to be laid out as here plotted, for Town Purposes, and do hereby give for public use the streets and Alleys therein named.
 Dated at Macota June 25 A.D. 1855
Geo. W. Bullard

Territory of Minnesota }
 County of Goodhue } Before me the undersigned a Justice of the Peace in said County personally came *Geo. W. Bullard* this 2nd day of July A.D. 1855 to me well known to be the identical person who signed and executed the foregoing Certificate and acknowledged the same freely and voluntarily for the uses and purposes therein named.
D. D. Clark Justice of the Peace

See Book 4 m.R. Page 109