

I, *Amos M. Post*, Proprietor in the Town of *Nacota* in the County of *Goodhue* Minnesota do hereby certify that I caused said Town to be laid out as here platting for Town purposes and do hereby give for public use the streets and Alleys therein named.


Dated at *Nacota* this 27th day of September A.D. 1858
A. M. Post.

State of Minnesota ss
County of Goodhue
me the undersigned Clerk of the District Court for said County per — came
Amos M. Post to me well known — the identical person who signed and executed the foregoing certificate and acknowledged that he executed the same freely and voluntarily for the uses and purposes therein named.

In testimony whereof I have hereunto set my hand and official seal this 27th day of September A.D. 1858 at Red Wing

J. Horing
Clerk Dist Court

— copy of Deeds
— this Co. Minn
— ed in this office for record on the 27th day of Sept 1858 & duly recorded in Book 1 of Town Plats.

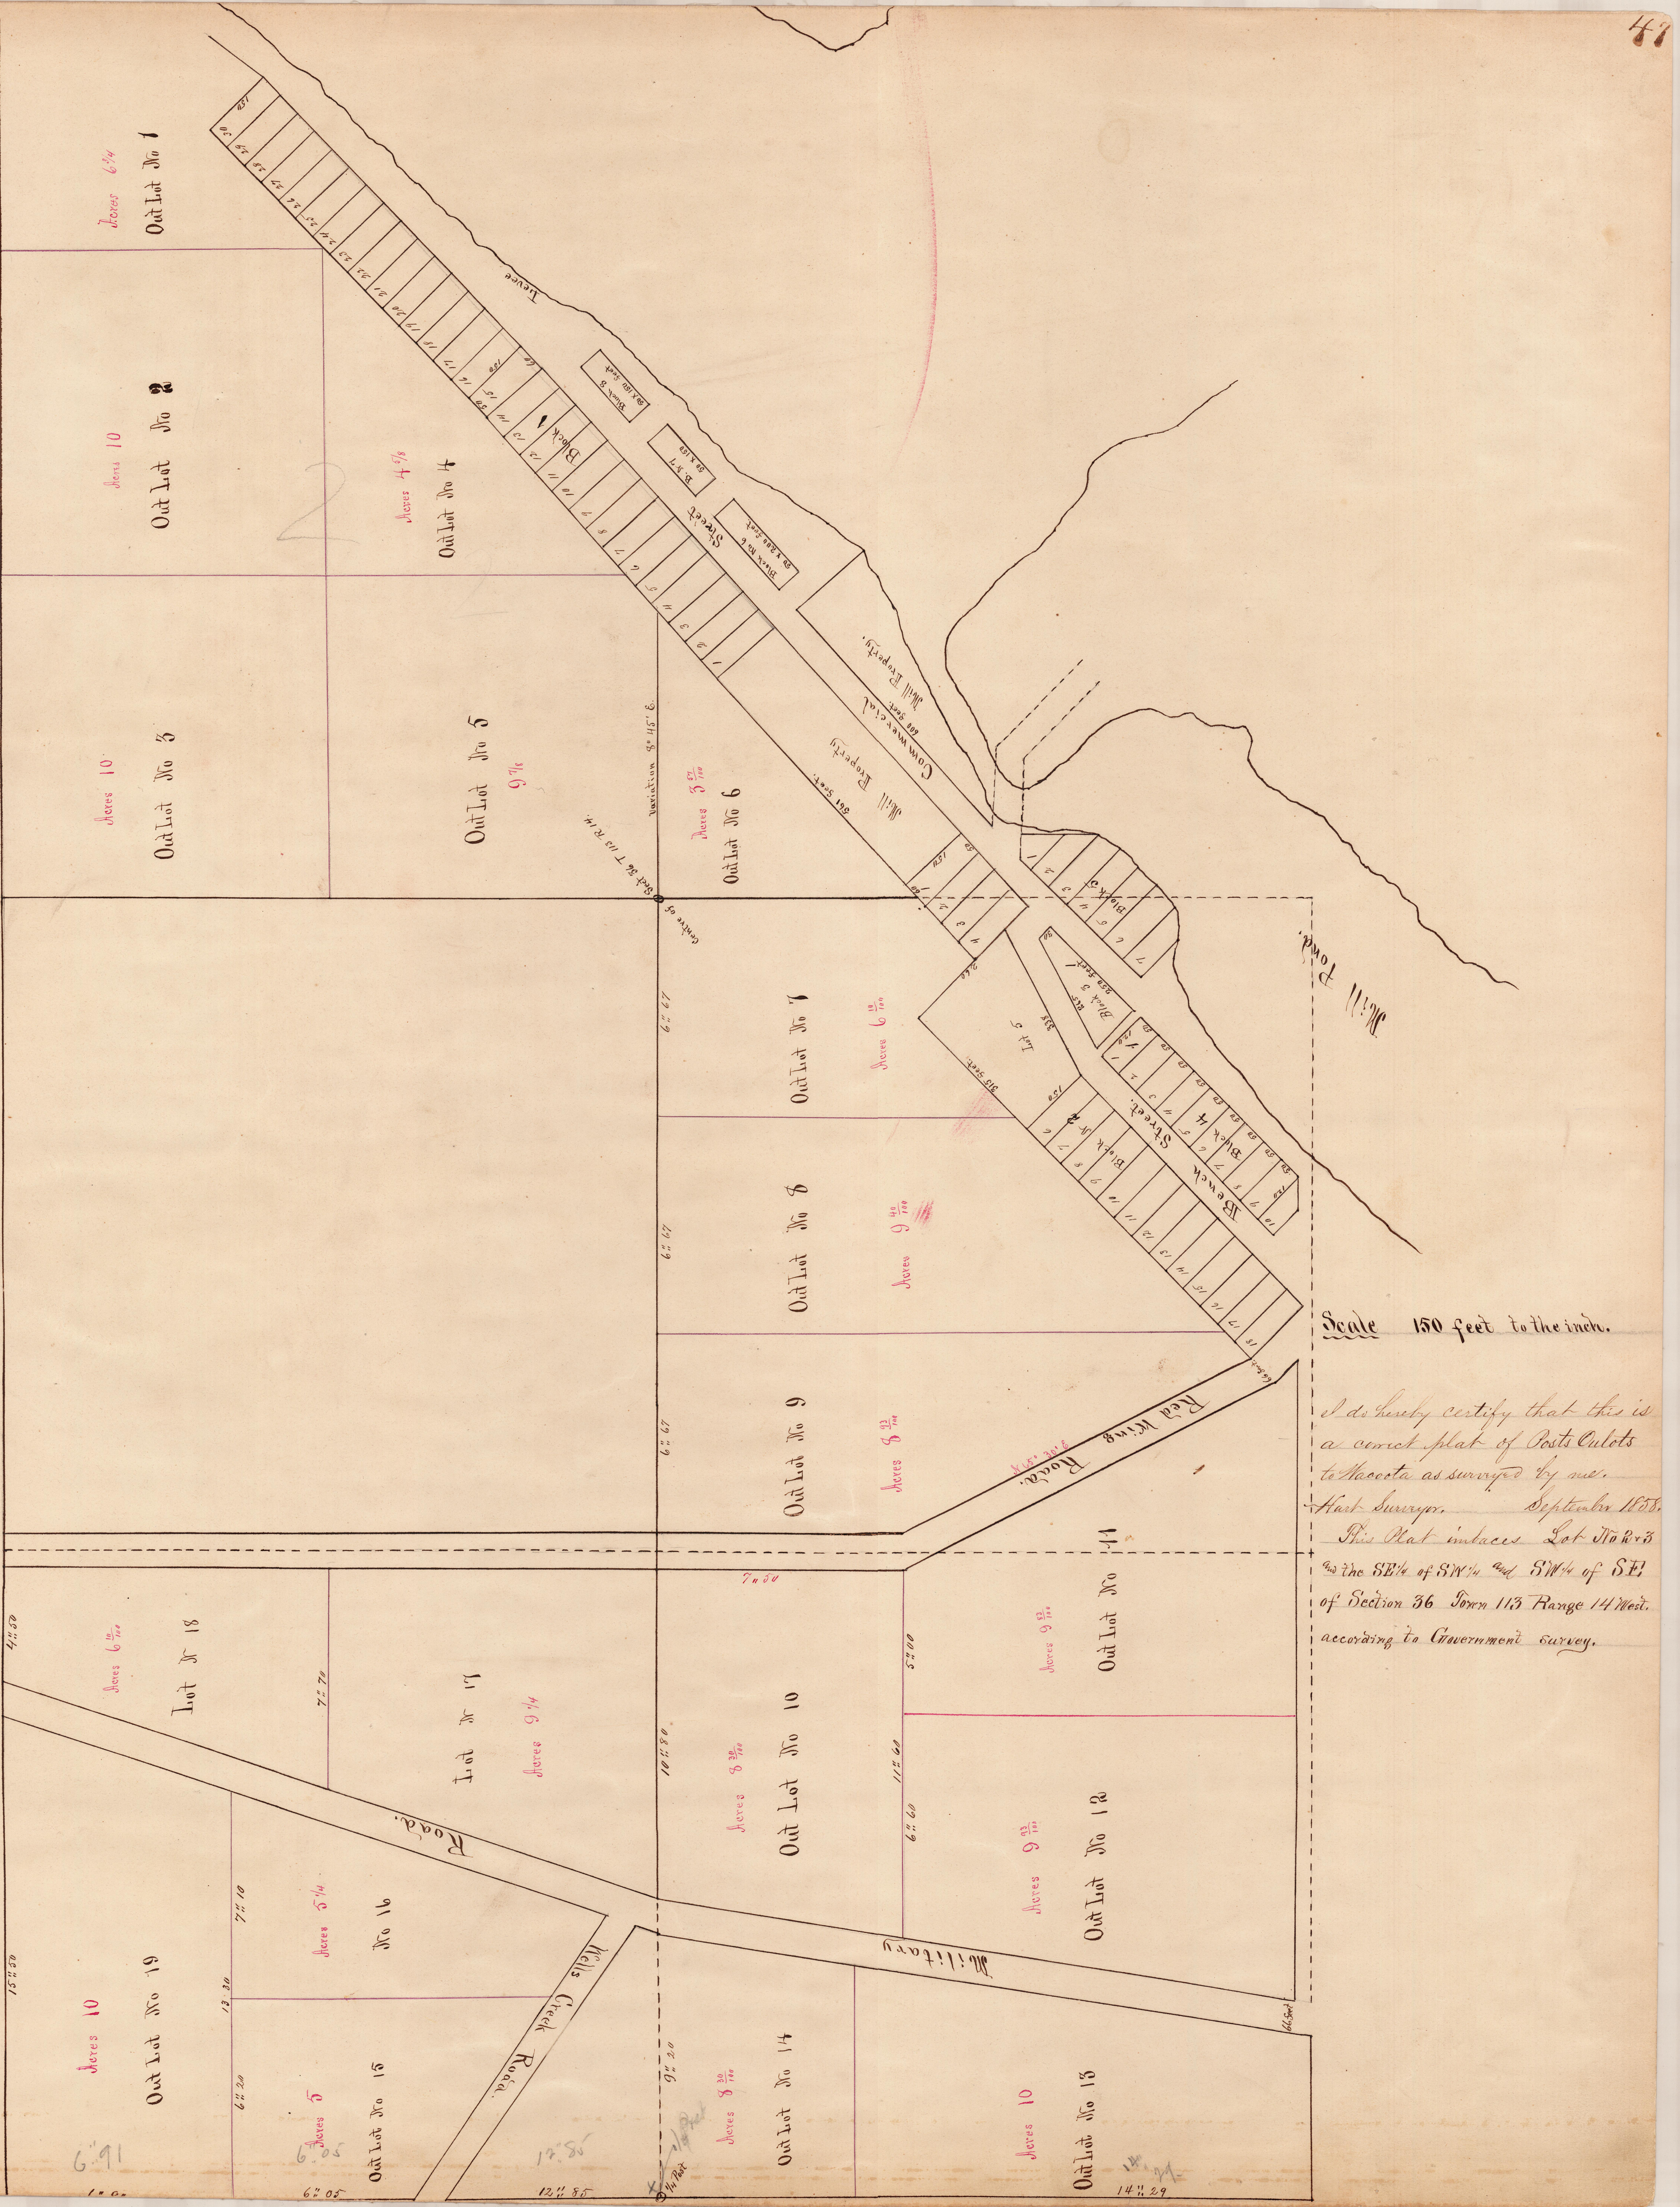

Scale 150 feet to the inch.

I do hereby certify that this is a correct plat of Posts Outlots to Nacota as surveyed by me.
Hast Surveyor, September 1858.
This Plat embraces Lot No 1-3 in the SE 1/4 of SW 1/4 and SW 1/4 of SE 1/4 of Section 36 Town 113 Range 14 West according to Government survey.