


FRONTENAC

STATION.

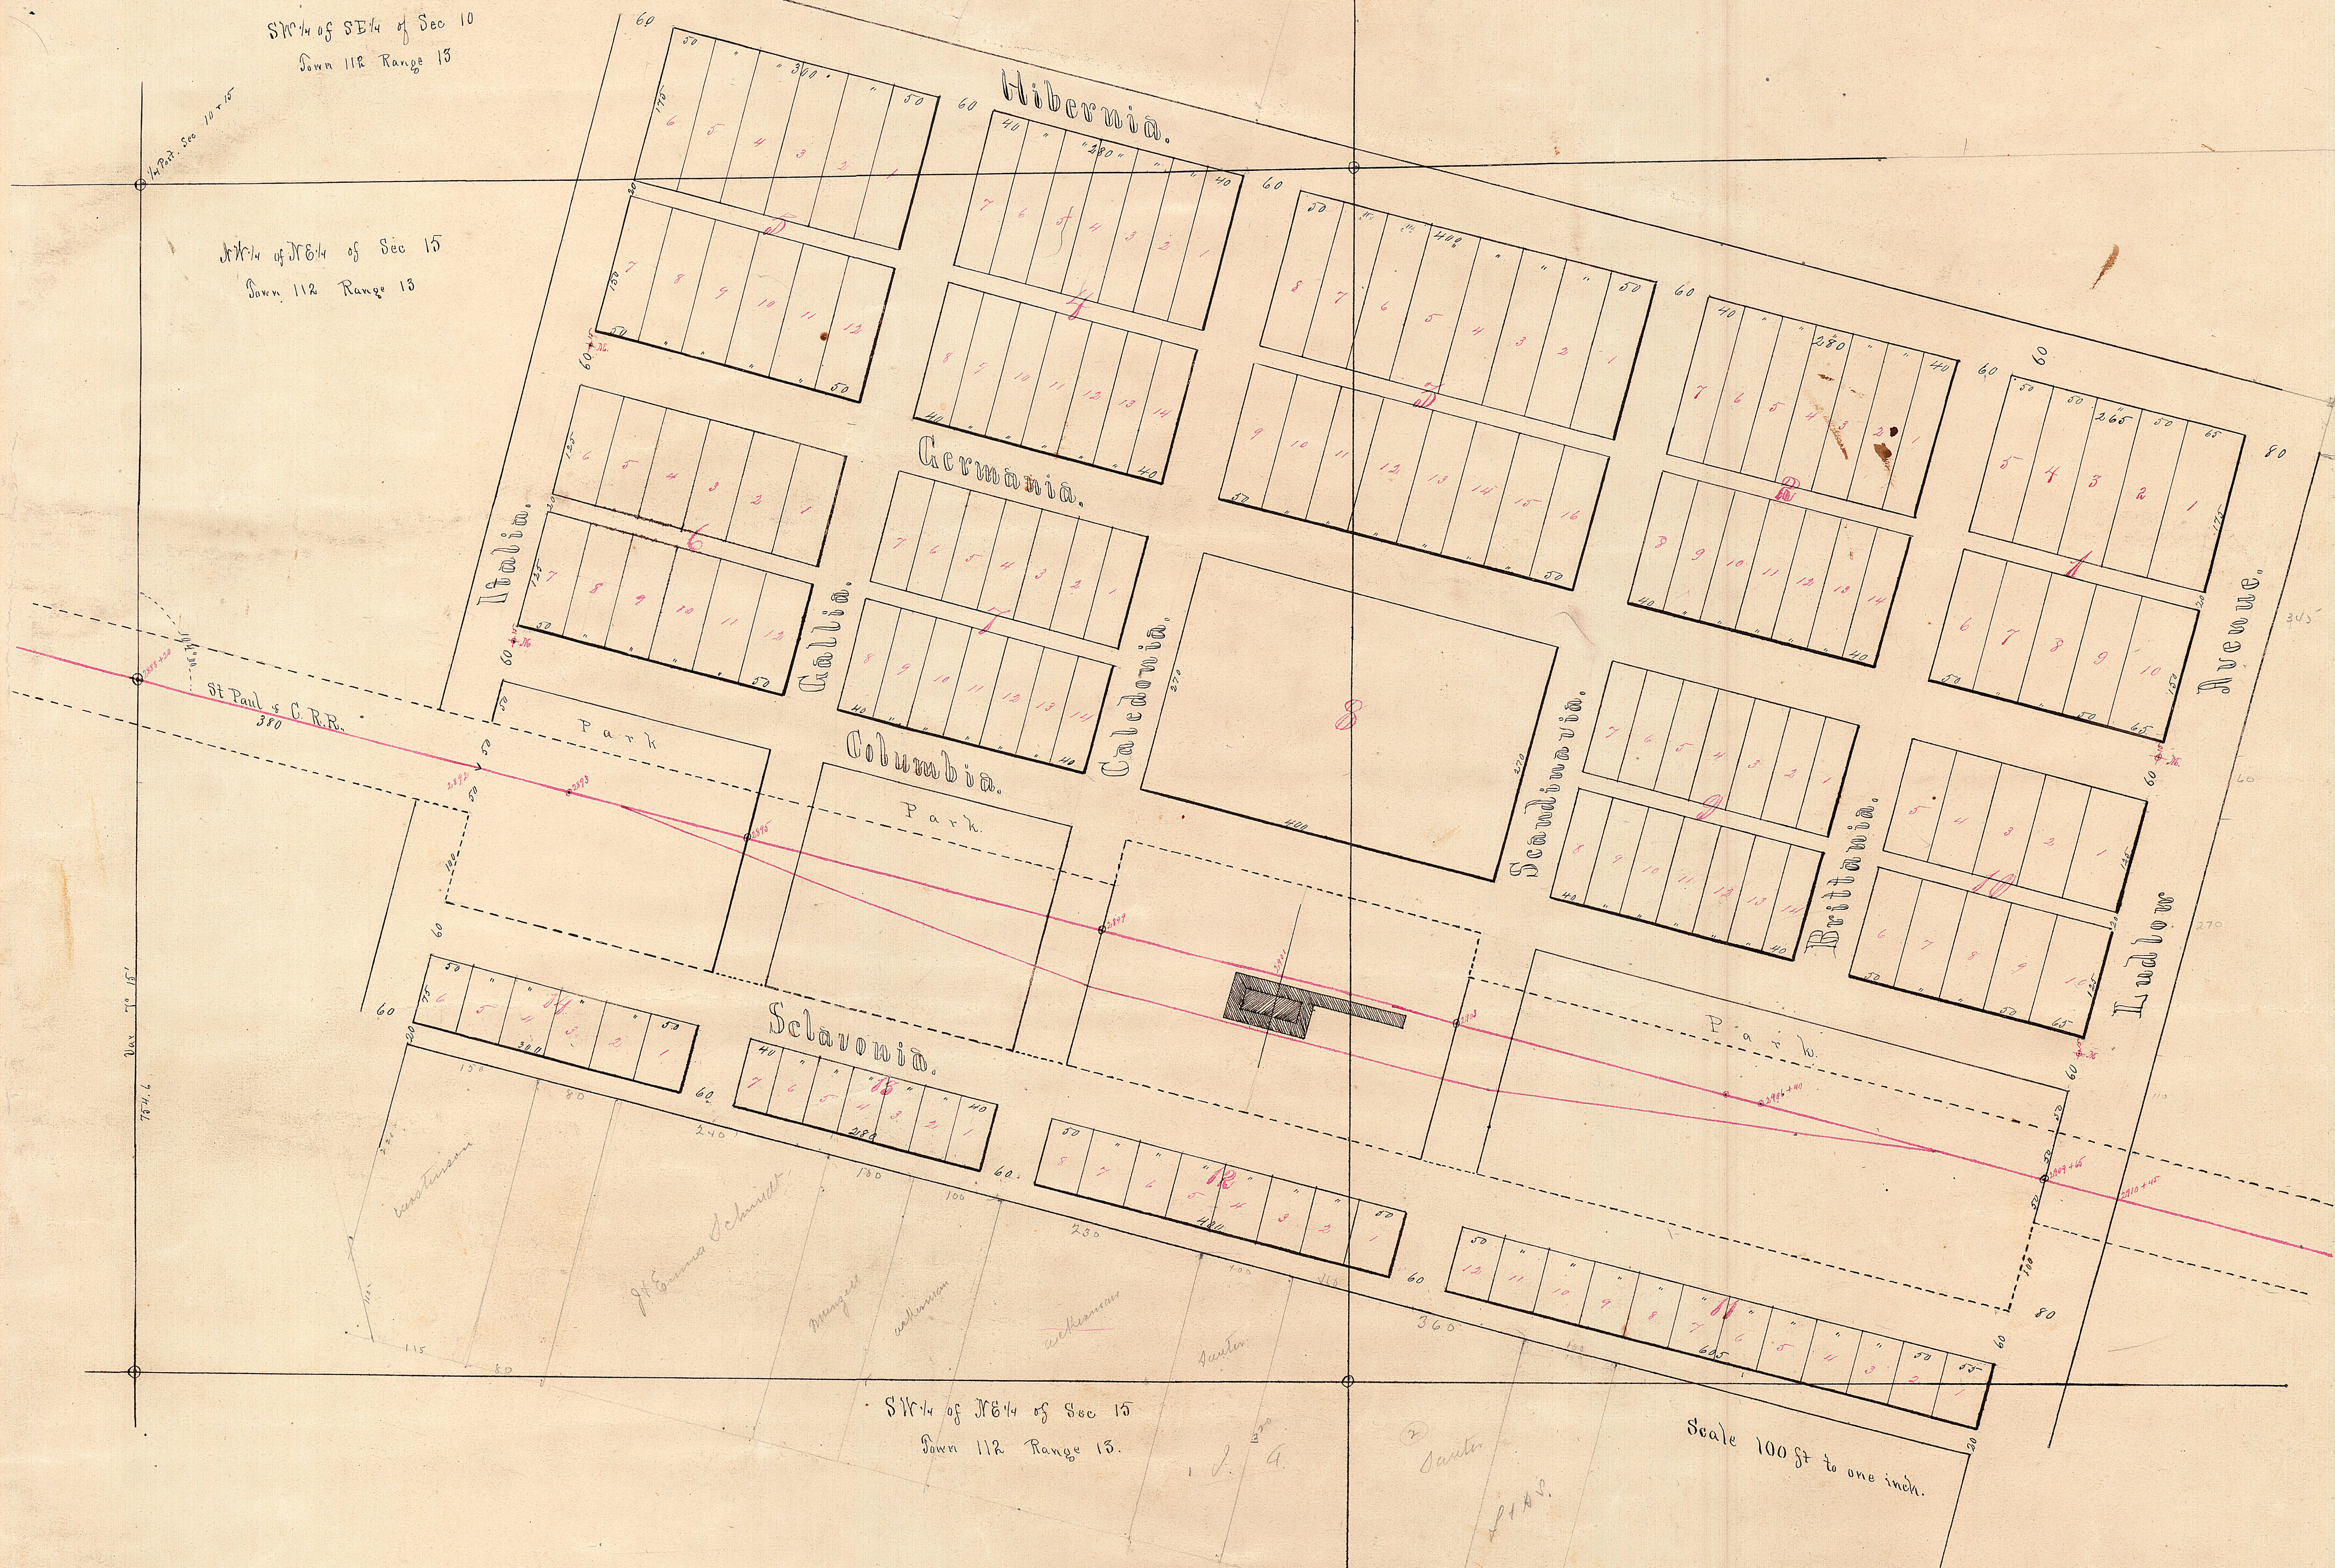

I hereby certify that this is a correct map of
the Town of Frontenac Station as surveyed by
me the 11th day of September 1871

Mathias Volk
Surveyor.

Transferred. Taxes paid
January 3rd A.D. 1872
S. J. Millard
County Auditor

Office of Register of Deeds.

Goodhue Co Minn. The above Plat with certificate
was filed in this office for
record Jan 3. 1872 at 3³⁰ o'clock
P.M. & duly recorded
Dated Jan 11. 1872 Chas. H. Register
By Record Book Deputy

I now all men by these presents, that on the first day of
January A.D. 1872 I have subdivided the tract herein described
into Blocks and Lots and have dedicated to public use the
streets and Alleys & Parks according to this plat of the
Village of Frontenac Station.
Signed & sealed
In the presence of
H. Lounsbury
C. F. Dodge

Israel Howard

State of Minnesota
County of Goodhue On this 3rd day of January
A.D. 1872 personally came
before me Israel Howard the signer and sealed
of the above instrument and declared the execution
of the same his own free act and deed.
H. Lounsbury
Notary Public

In Resolution
Creating Alleys
in P.L. 11, 16, 13, 14
P.L. 167 P.L.
page 281