


ELLSWORTH & TANNER'S ADDITION TO CANNON FALLS, GOODHUE COUNTY MINN

I hereby certify that this is a true plat of Ellsworth and Tanner's Addition to Cannon Falls which embraces Lot No Eleven of Section No 18 Town No 112 N Range No 17 N as surveyed by me June 17th A.D. 1873

S. A. Hart
Surveyor

State of Minnesota }
County of Goodhue }
That on this 28th day of May A.D. 1874 personally came before me S. A. Hart to me well known to be the same person who signed the foregoing surveyor's certificate and acknowledged the same to be his own free act and deed.

W. C. Stilliston
Notary Public
Minn.

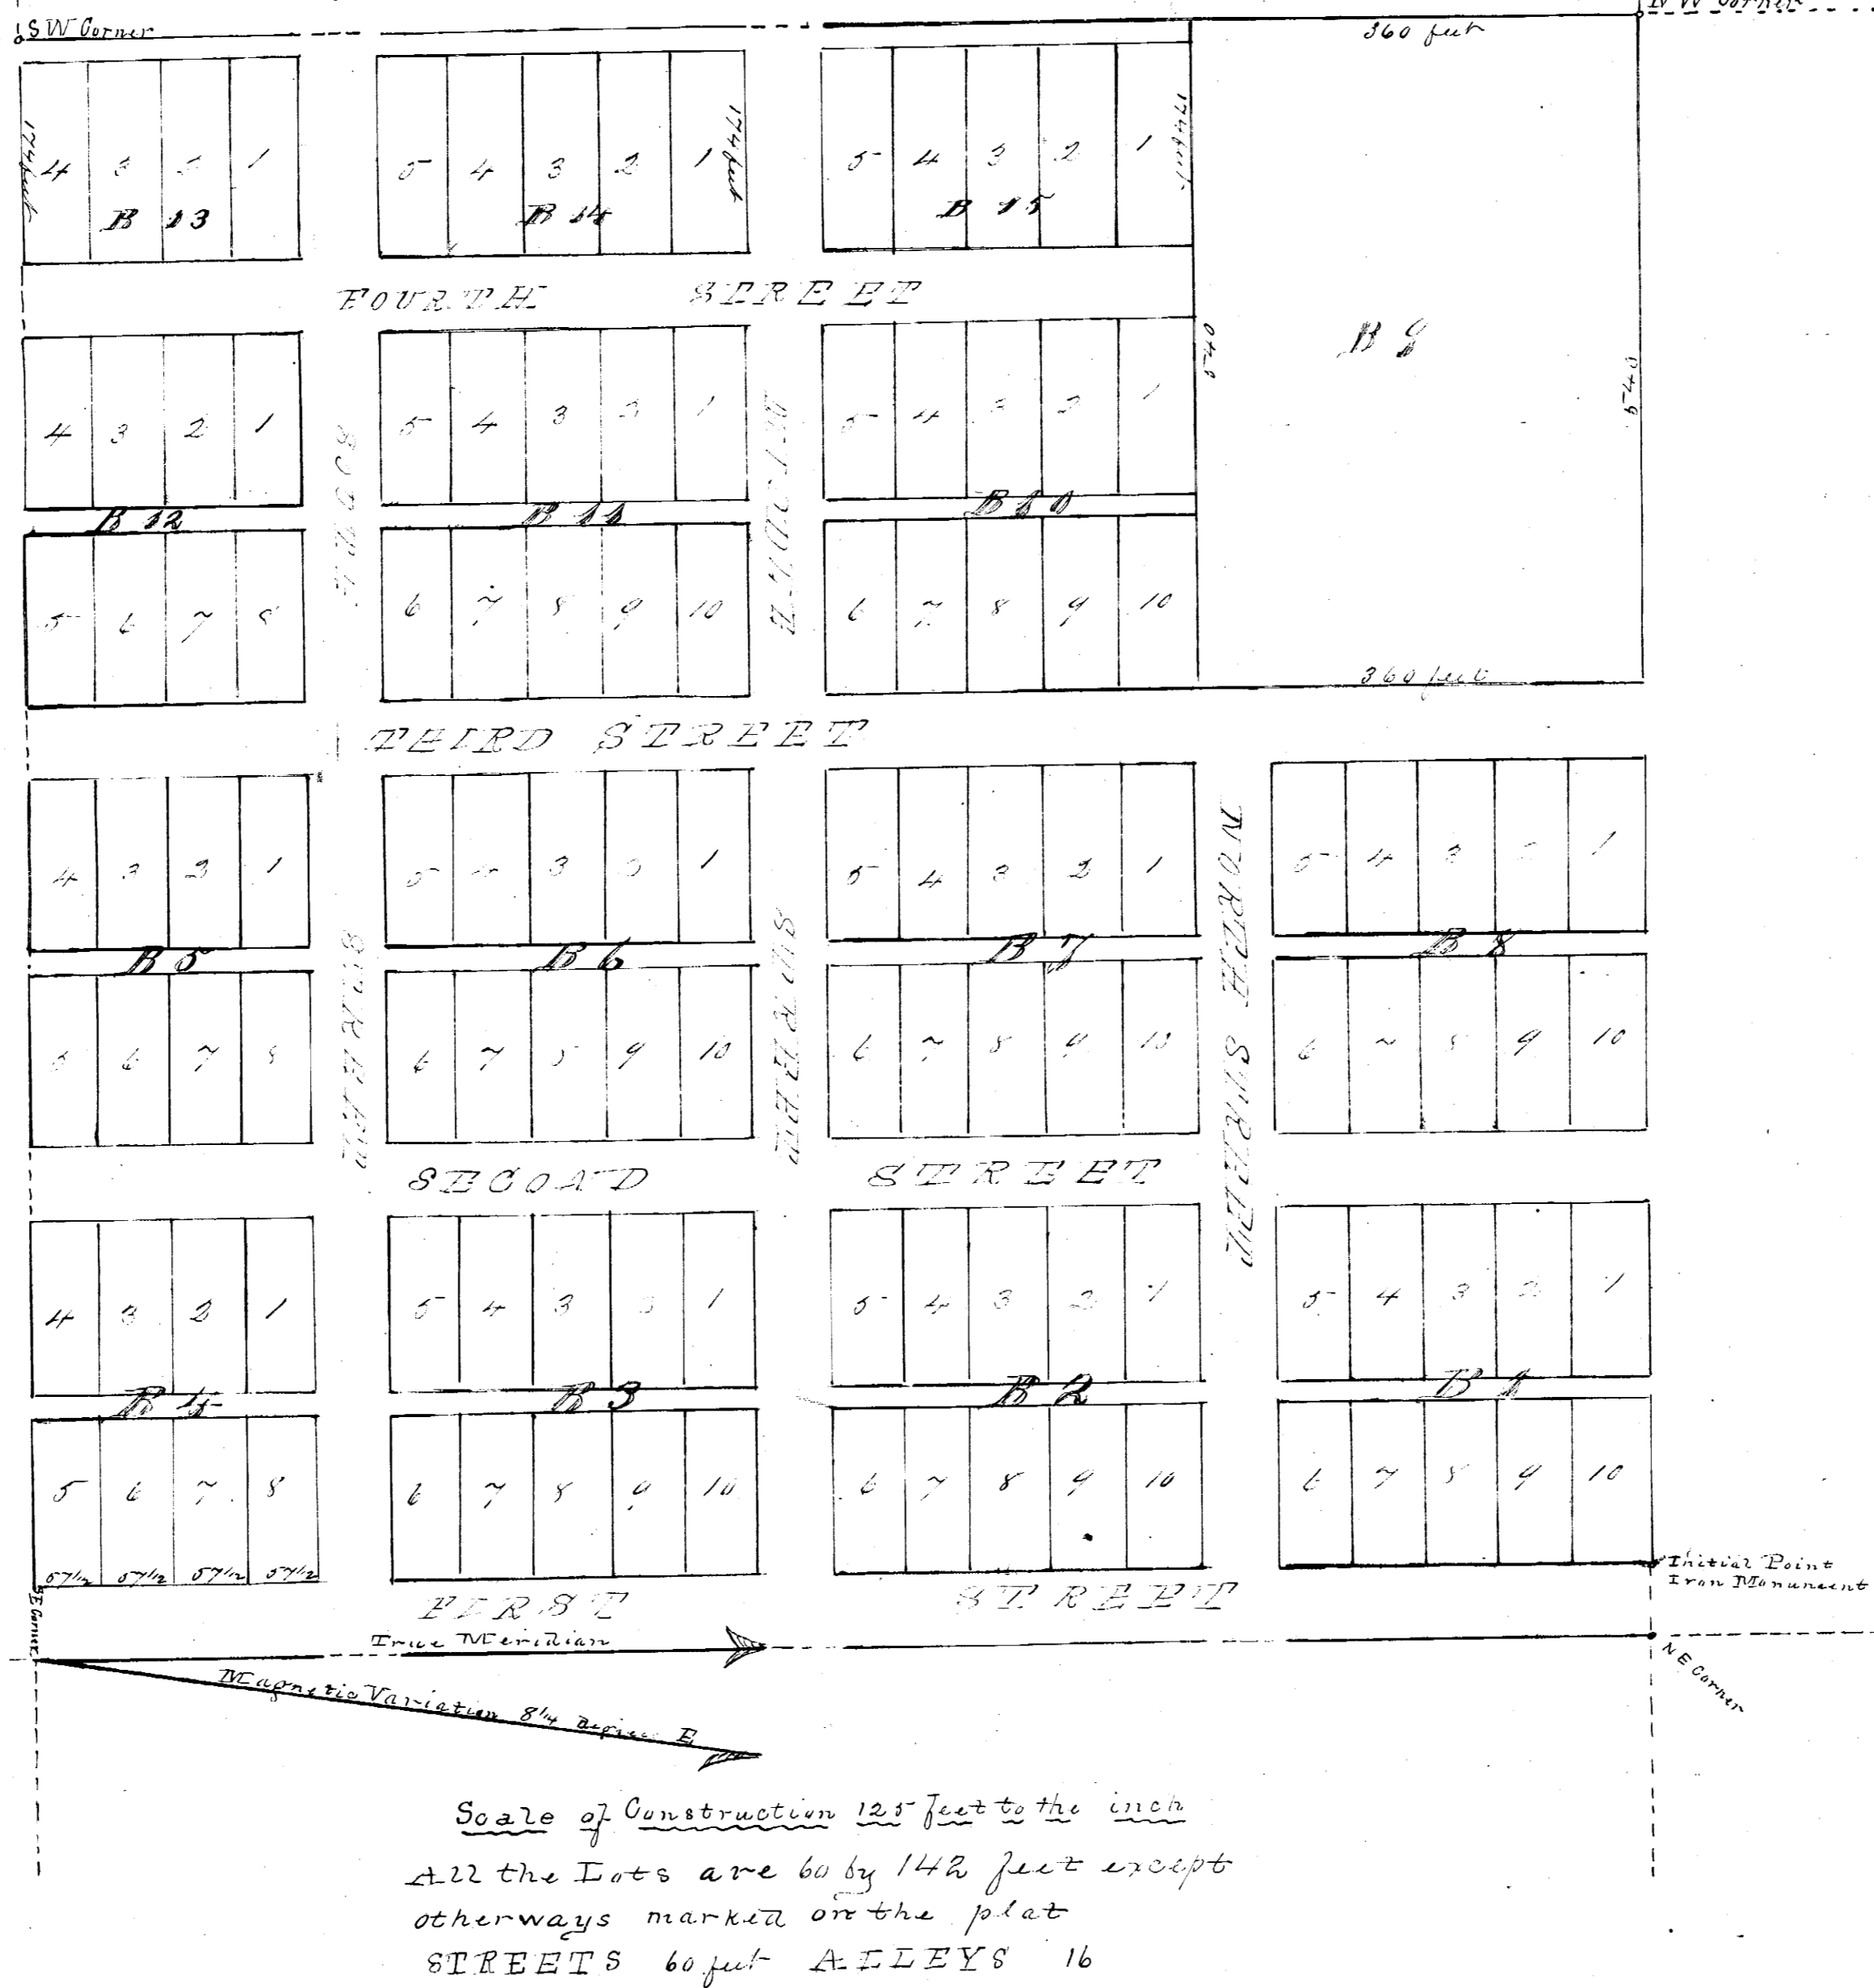

Know all men by these Presents, that the Eli Ellsworth and William P. Tanner of Cannon Falls Goodhue County Minnesota the owners of Lot Number Eleven of Section Number Eighteen (18) in Township One Hundred and Twelve (112) North of Range Seventeen (17) West in the County of Goodhue State of Minnesota - have caused the said lands to be surveyed, platted and laid out in town lots in manner as shown upon and by the within plat, under the name of Ellsworth's and Tanner's Addition to Cannon Falls and one do hereby dedicate to the free use of the public the streets and alleys shown upon and by said plat.

On testimony whereof the have hereunto set our hands and seals this 13th day of June in year of our Lord one thousand eight hundred and seventy four

Signed, sealed & delivered,
in presence of
Eli Ellsworth (Seal)
William P. Tanner (Seal)
Custarius Westman

State of Minnesota }
County of Goodhue }
That on this 13th day of June A.D. 1874 personally came before me Eli Ellsworth and William P. Tanner the signers and sealers of the foregoing instrument and each for himself acknowledged the same to be his own free act and deed.

Custarius Westman
Notary Public
in and for Goodhue County
Minnesota

Transfered Taxes Paid
June 16th 1874

S. J. Stillard
County Auditor
Goodhue County

Office of Register of Deeds
Goodhue Co Minn.

I hereby certify the above and foregoing plat was filed for record in this office on the 16th day of June A.D. 1874 at 5:45 o'clock P.M.

Chas. H. Bliss
Register of Deeds
By Willing Deputy

See location part of plat sheet 5.W. Book 11.00 R. Page 459