


See order of
vacation
part of Second
St. & main St.
Book 139 M.R.
page 446

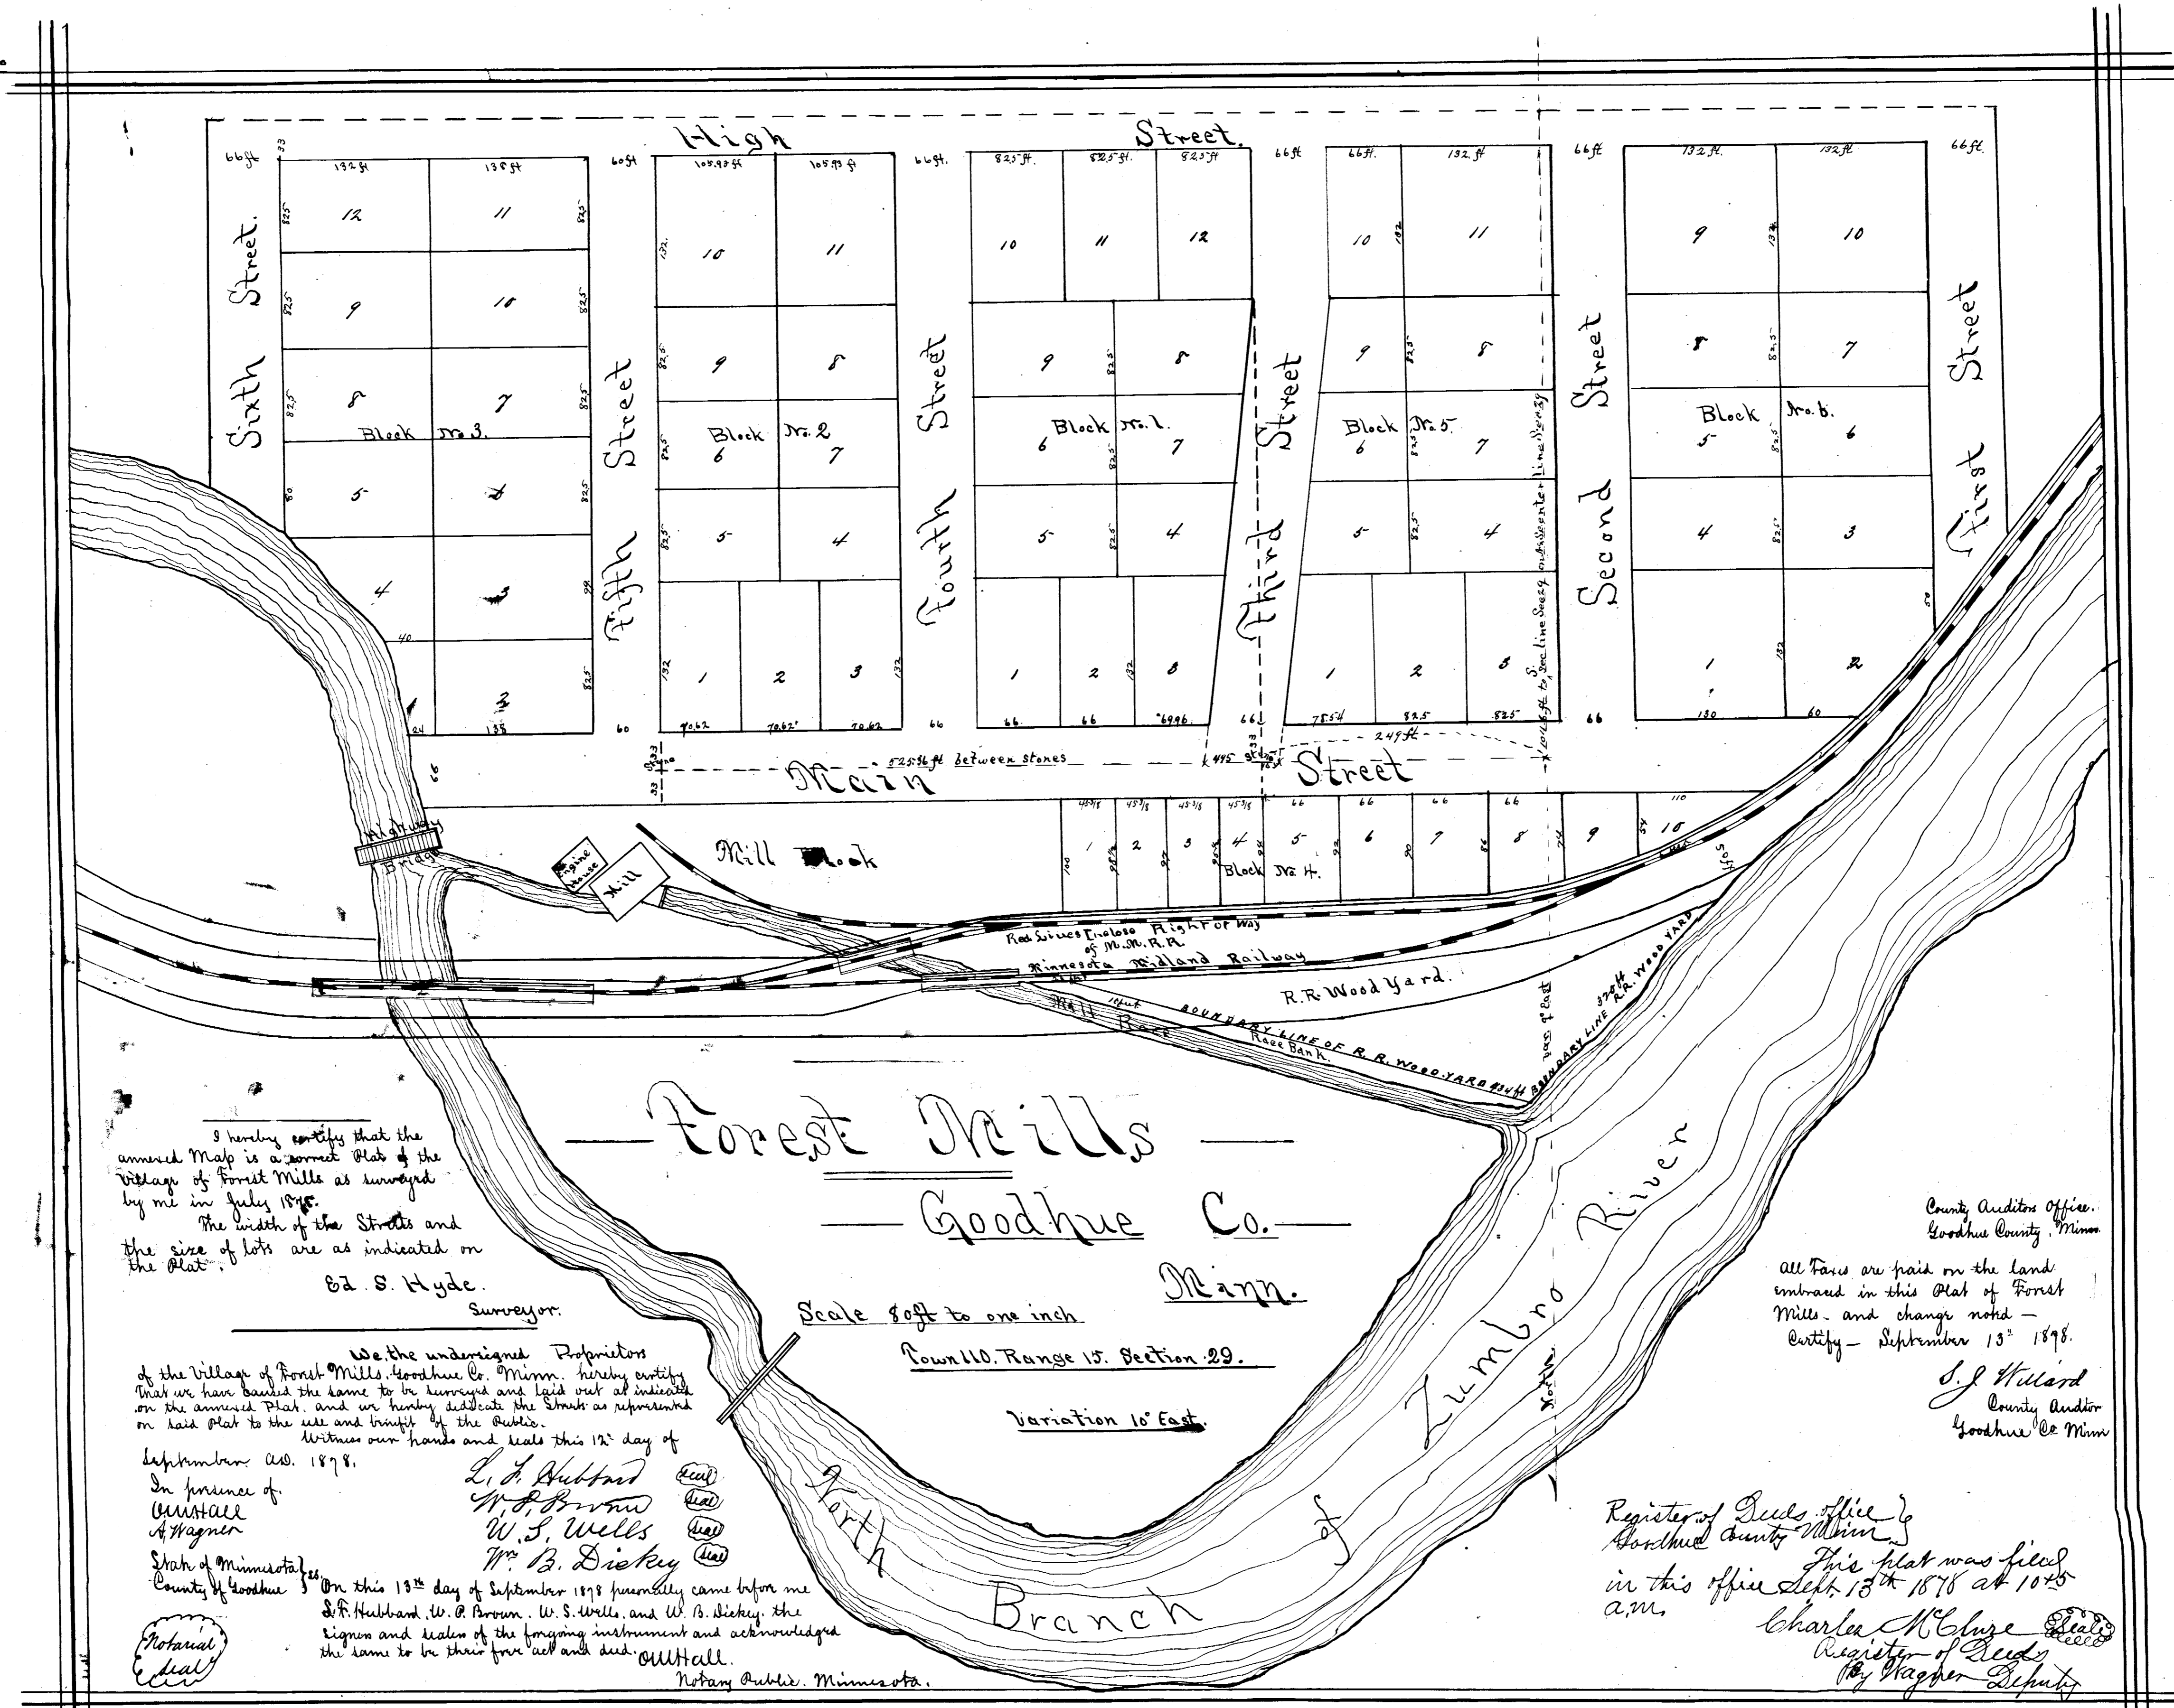

I hereby certify that the annexed Map is a correct Plat of the Village of Forest Mills as surveyed by me in July 1898. The width of the Streets and the size of lots are as indicated on the Plat.

C. S. Hyde.
Surveyor.

We, the undersigned Proprietors of the Village of Forest Mills, Goodhue Co., Minn. hereby certify that we have caused the same to be surveyed and laid out as indicated on the annexed Plat and we hereby dedicate the same as represented on said Plat to the use and benefit of the Public.

Witness our hands and seals this 12th day of September A.D. 1898.

In presence of
C. H. Hall
W. S. Wells
W. B. Dickey

Notary Seal

On this 13th day of September 1898 personally came before me S. P. Hubbard, W. S. Wells, and W. B. Dickey, the signers and seals of the foregoing instrument and acknowledged the same to be their free act and deed.

C. H. Hall
Notary Public, Minnesota.

County Auditor's Office,
Goodhue County, Minn.

All Taxes are paid on the land embraced in this Plat of Forest Mills - and change noted -
Certify - September 13th 1898.

S. J. Willard
County Auditor
Goodhue Co. Minn.

Register of Deeds Office,
Goodhue County, Minn.

This plat was filed
in this office Sept. 13th 1898 at 10:25
a.m.

Charles McChesney
Register of Deeds
W. S. Wagner Deputy