


C HILLS

Addition to Pine Island

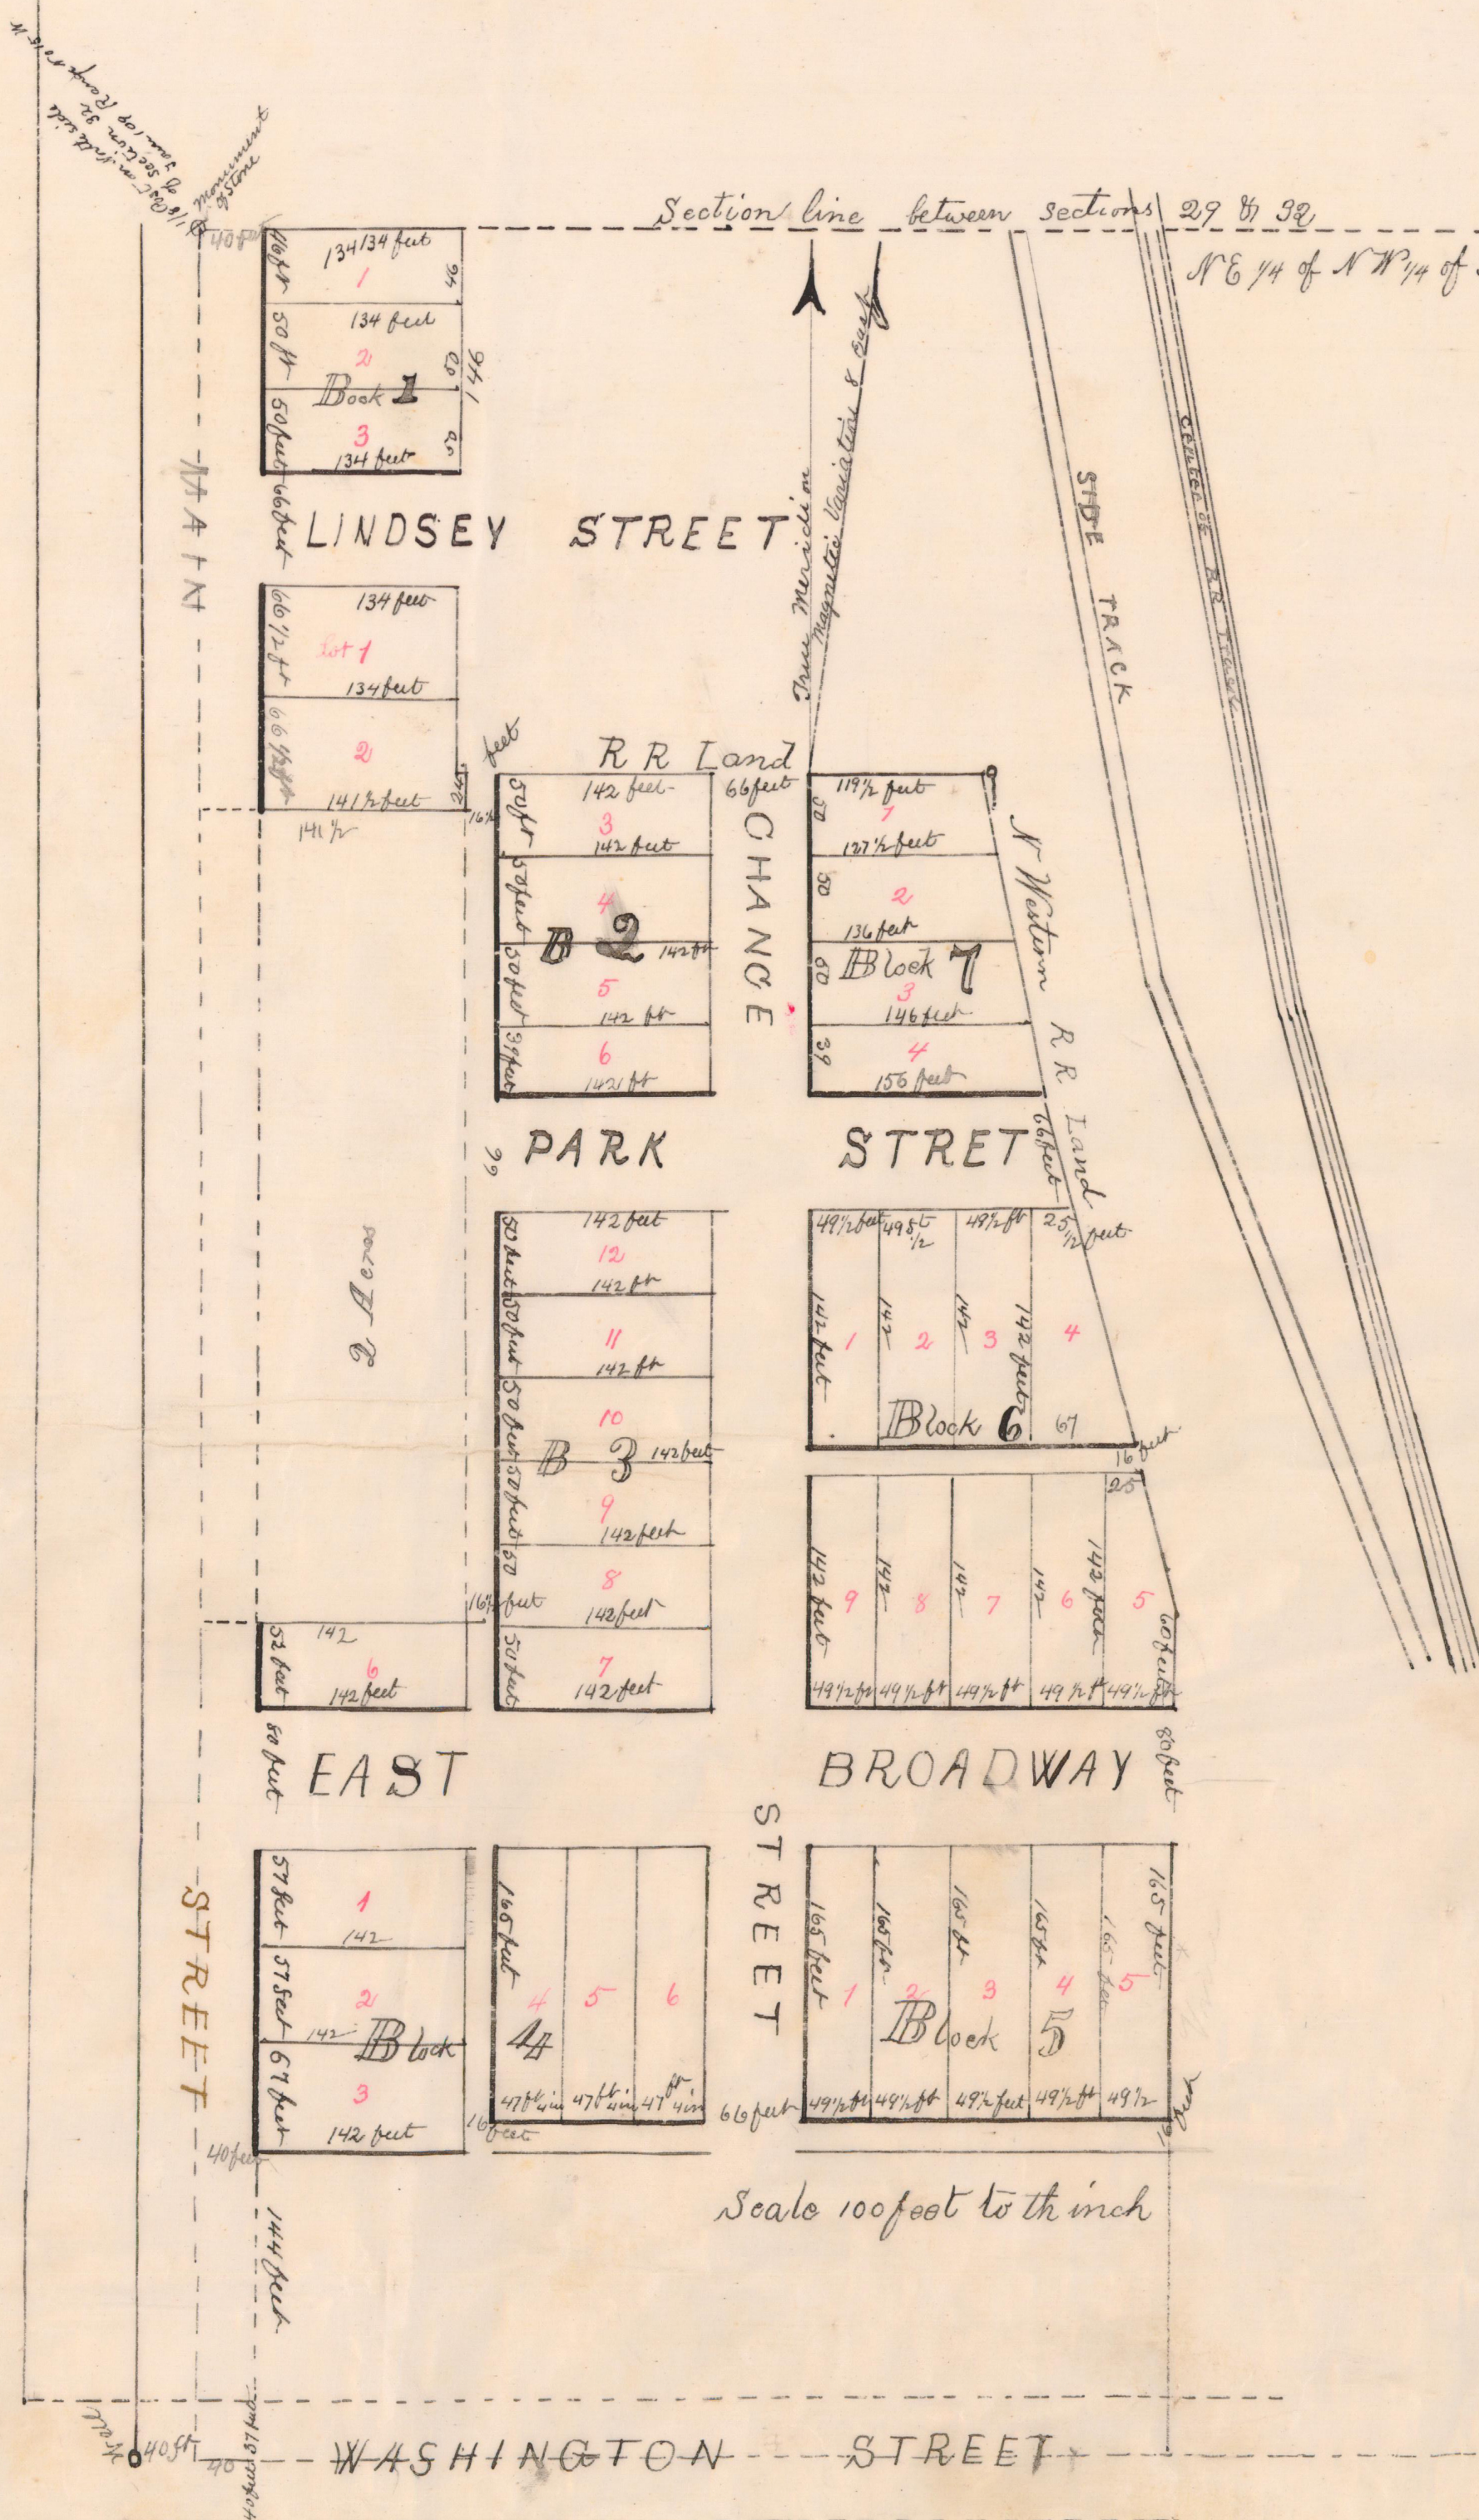

The Village Council of the Incorporated Village of Pine Island do hereby certify to and approve of the within plat of Chas Hill's addition to Pine Island.
T. C. Perkins President of Council
E. J. Melling Recorder Pro Tem

Office of Register of Deeds
Goodhue County Minn.
This Plat was filed for record in this Office November 26th AD 1879 at 11:45 o'clock AM.

Charles Hard
Register of Deeds
By Bro- Dept.

State of Minnesota } ss
County of Goodhue } I Stephen A. Hart a regular sur-
veyor residing in said County do hereby certify that the
accompanying Plat is a true and correct Plat to Hills
Addition to the village of Pine Island in said County
and State as the same was on the 15th day of August
AD 1878 laid out and surveyed by me that the said
Plat embraces a tract of land lying in the West 1/4 of the
North East quarter of the North West quarter of Section
No 32 Township No 109 North of range No 15 west that
the said Plat truly and correctly delineates Blocks Lots
Streets and alleys of said Addition as laid out and sur-
veyed by me the number of the blocks is indicated by
large black figures in the center of each of them the
number of the lots is indicated by the small red figures
in the center of each of them the width and length of each lot
is indicated by the small figures found in each of them
the figures found in the streets and alleys indicate the
width of them - the survey to commence at a stone corner
marked finally set by me at the North West corner of the North
East quarter of the North West quarter of Section No 32 Town 109
Range No 15th from thence South 340 feet thence East 181 1/2
feet thence South 480 feet thence West 181 1/2 feet thence
East 313 feet thence East 653 1/2 feet thence North 321 feet
thence North 16 1/2 degrees West 320 feet thence West 350 feet
thence North 321 feet to section line thence West 1 1/4 feet
to point of beginning.
Given under my hand this 15th day of August AD 1878
S. A. Hart Surveyor.

State of Minnesota } ss
County of Goodhue } We Charles Hill and Ste-
phen Bell the proprietors of the land hereafter
described to wit a part of West half of North East
quarter of the North West quarter of Section No.
thirty two Town No one hundred and nine
Range No 15 West do hereby certify that we
caused the said lands to be surveyed and
laid out as an addition to the village of Pine
Island in said County of Goodhue and did
also cause the accompanying plat thereof to be
made for that purpose that at the time of sur-
veying and laying out said addition we did
plant and fix securely in the ground at the
North West corner of Block one a stone of the
size and dimensions following to wit 14 inches
long and 5 by six in width wedge shape at top
and placed in the manner as described by S.
A. Hart the person who surveyed said Addition
in his certificate accompanying said plat
and we do further give and deliver to the gen-
eral public the several streets thereon indicated
the same to be opened and used by said public
forever as such streets

Our witnesses whereof we have hereunto set our hands
and seals this 24th day of April AD 1879

In presence of
C. B. White
C. J. Denton
State of Minnesota } ss
County of Goodhue } Be it known that on this
24th day of April AD 1879 personally came before
me Stephen Bell and Charles Hill the signers
and sealers of the foregoing certificate and acknowl-
edged the same to be their own free act and deed
C. B. White
Notary Public

Book 161 M.R.
Page 140
See Recitation
Containing 4-5-6-7-2381-2