


6432

Slee's First Addition to Dennison

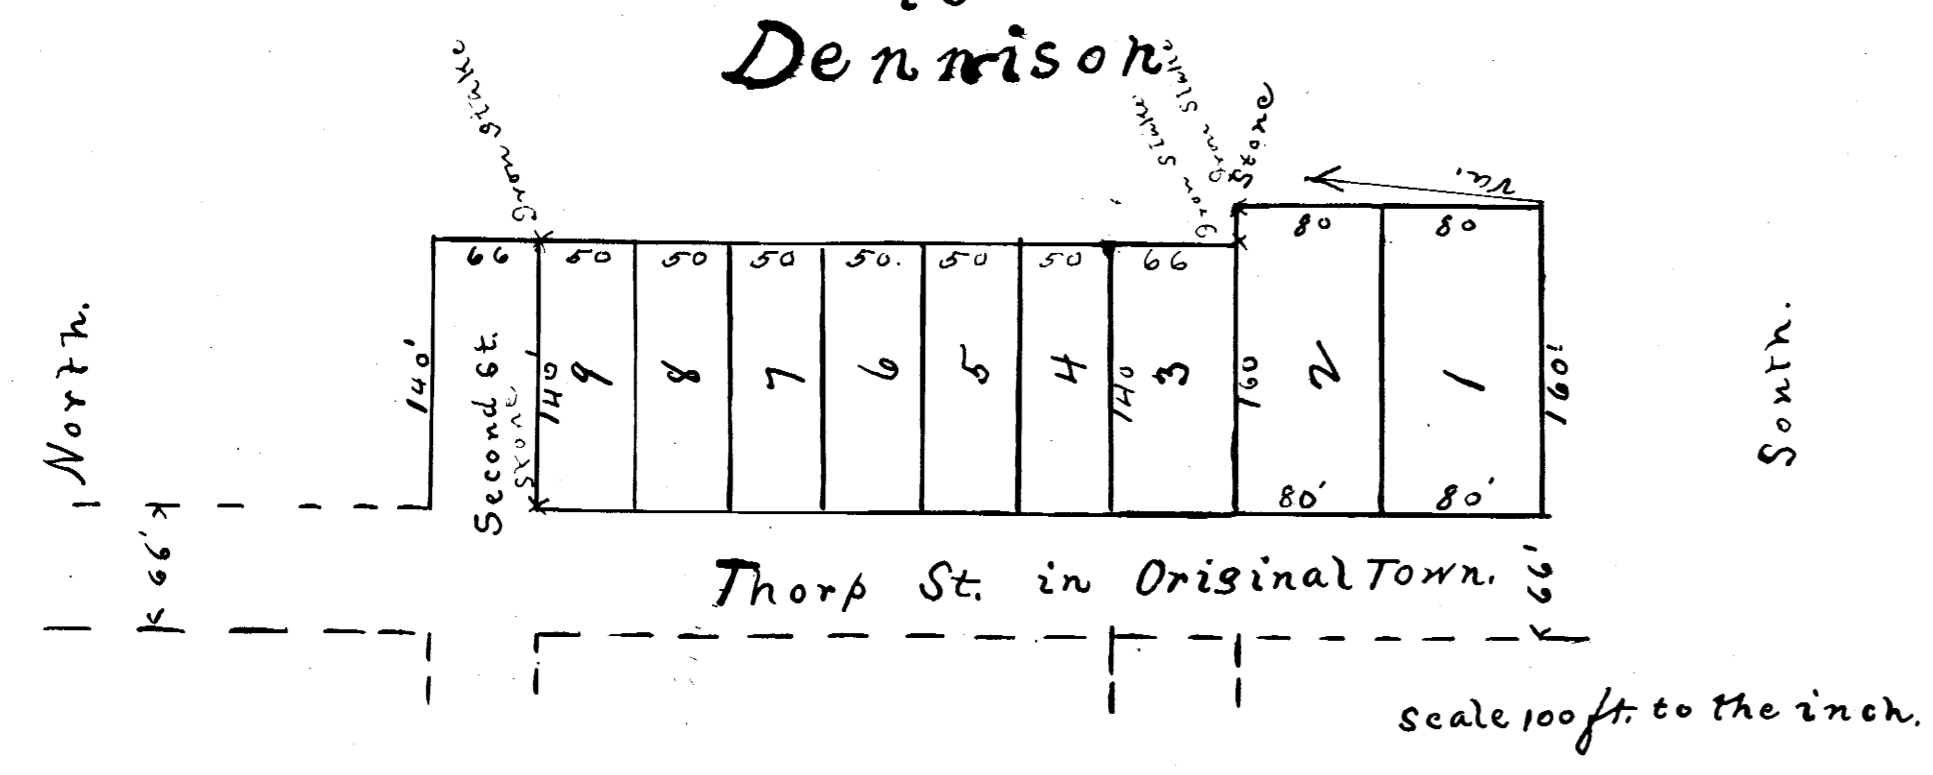

This is to certify that I have surveyed the premises embraced in this plat; that the sizes of all lots and streets are as shown on this plat; that the monuments shown have been correctly placed and that the distances shown are correct.
 Dated Red Wing
 June 22nd 1896

Wm Danforth
 County Surveyor
 Goodhue County
 Minnesota.

State of Minnesota, J.S.S.
 County of Goodhue) ss. it known that on this 22 day of
 June A.D. 1896 personally appeared before me
 William Danforth to me well known to be the signor of the
 foregoing certificate and acknowledged the execution
 thereof to be his own free act and deed

Dated Red Wing June 22nd 1896
 Carl N. Linn
 Notary Public
 Goodhue County
 Minnesota

Not
 Seal

This indenture made this 18th day of June, 1896, witnesses that Archie M. Slee, a single man, owner of the following described real estate, to wit: Beginning at a point 690 feet south and 532 feet east of the quarter post on the west line of Section no. 19 in Township no. 111, north of Range no. 18, in the county of Goodhue and State of Minnesota, and running south along the east line of Thorp street in the Town of Dennison 592 feet thence east 160 feet, thence north 160 feet, thence west 20 feet thence north 432 feet, thence west 140 feet to the place of beginning, has caused the same to be surveyed and platted for the purpose of making an addition to the Town of Dennison; and he has hereby designated and dedicated the same as Slee's First Addition

to the Town of Dennison
 In presence of
 J. K. Pische
 Archie M. Slee (Seal)
 State of Minnesota }
 County of Rice } ss.

On this 18th day of June, 1896, before me personally came Archie M. Slee, a single man to me personally known to be the person herein described and he acknowledged that he executed the above instrument voluntarily for the use and purpose therein expressed.

Not
 Seal

F. O. Rice
 Notary Public
 Rice Co. Minn.

Office of Register of Deeds
 Goodhue County Minn.
 I hereby certify that the within instrument was filed for record in this Office on the 22nd day of June 1896 at 9¹⁰ O'clock A.M. and was duly recorded in Book 3 of Plats on Page 6,
 John N. Webster
 Register of Deeds

Taxes Paid and transfer entered
 this 22nd day of June 1896.
 Carl N. Linn, Co. Auditor

Taxes for year 1895 on land
 described within, Paid
 Hiram Howe
 Co. Treasurer