


# REST ISLAND

See Order of Vacation  
Book 36 of Miscellaneous  
Records on page 25 etc.  
J. E. Freeman  
Register of Deeds.

Scale 1 in = 200 ft.

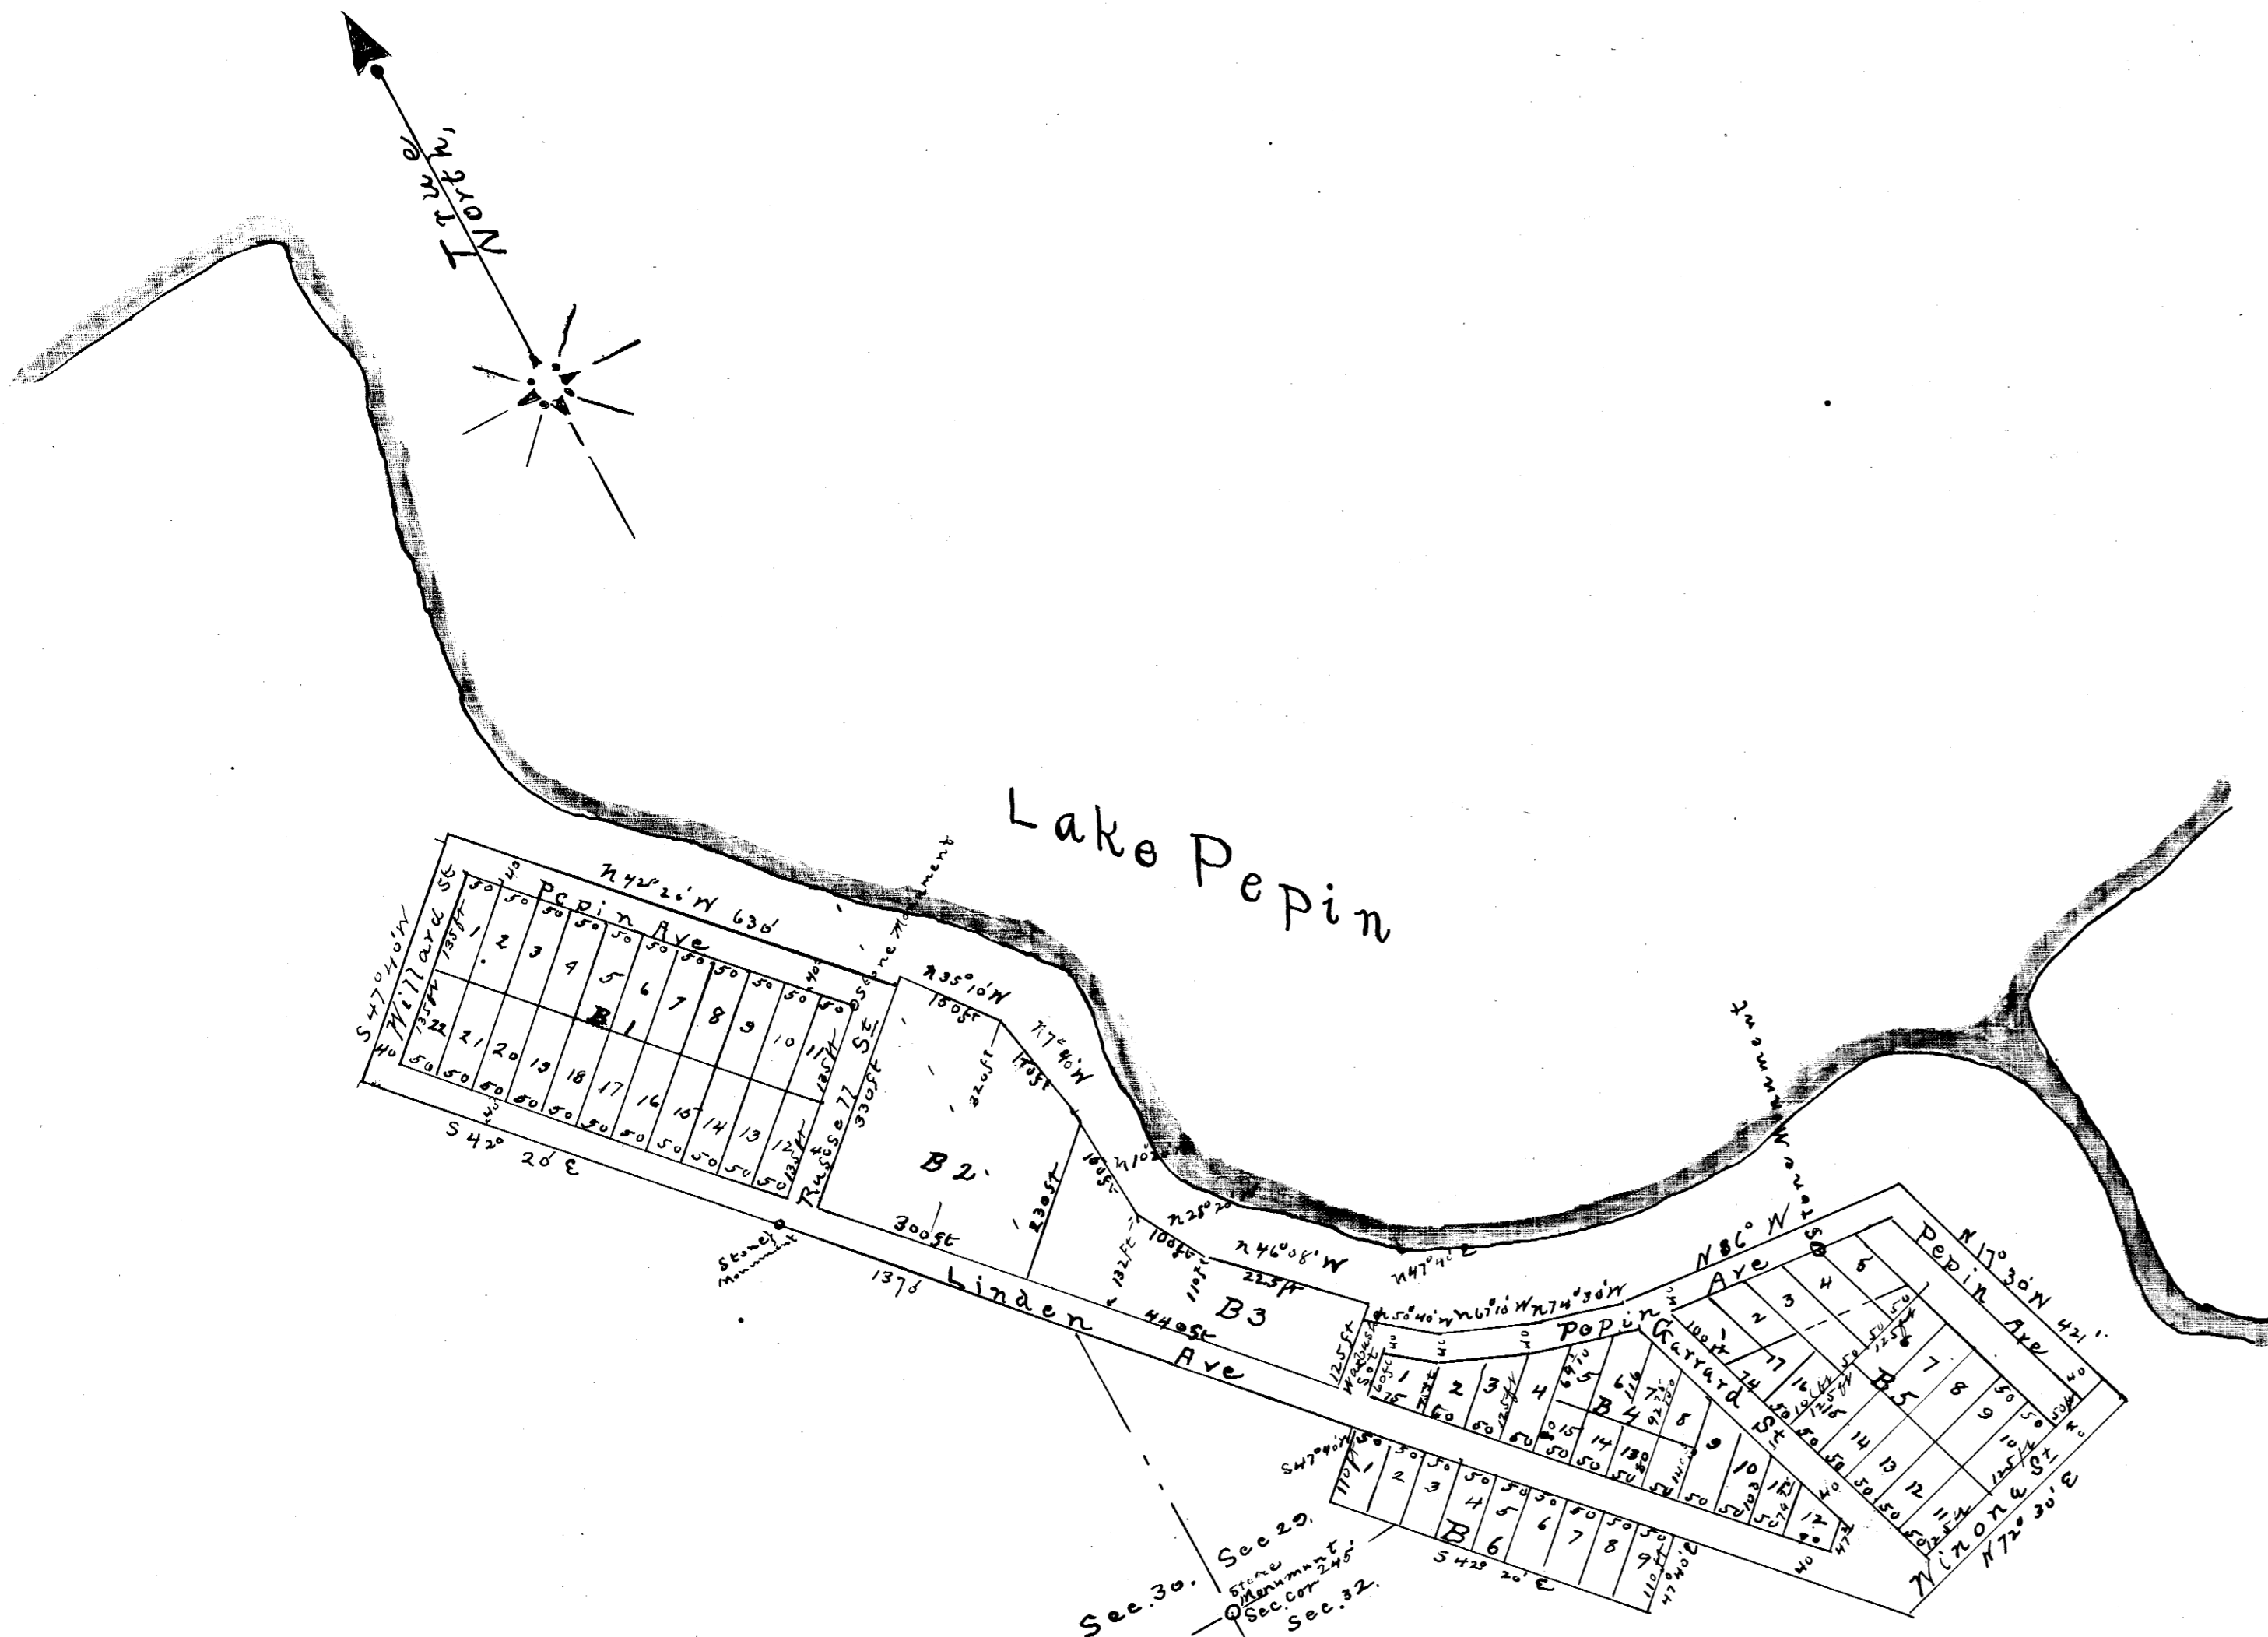

State of Minnesota } ss. I do hereby certify that this is a true map or plot of "Rest Island"  
County of Goodhue } as surveyed by me August 12<sup>th</sup> to November 10<sup>th</sup> 1895, that the same is situated upon and  
comprise the land described in the annexed certificate of the proprietor thereof; and  
that the sites of all lots are as indicated on the plot.  
Dated May 29<sup>th</sup> 1896  
William Danforth Jr Deputy County Surveyor  
Goodhue County Minnesota.

I hereby certify that I have authorized  
Mr Danforth to certify to this plot as  
Deputy County Surveyor  
Goodhue County Minnesota  
May 29<sup>th</sup> 1896  
Wm Danforth County Surveyor  
Goodhue County Minnesota.

State of Minnesota } ss. Be it known that on this 29<sup>th</sup>  
County of Goodhue } day of May A.D. 1896 personally came before  
me William Danforth Jr the identical person who  
executed the foregoing certificate and acknowledged  
the execution thereof to be his own free act  
and deed  
Carl N. Fier  
Notary Public  
Goodhue County Minnesota.

State of Minnesota } ss. Know all men by these presents that I the undersigned Etta  
County of Goodhue } Thompson (single) the owner in fee of the following described premises to wit:  
All that part of lot one (1) in section number twenty nine (29) and of lot five  
(5) in section number thirty (30) and of lot one (1) in section  
number thirty two (32) all in township number one hundred twelve (112) north of  
Range twelve (12) west, which lies and is included within the following boundary  
lines to wit: Beginning at a point two hundred forty four (244) feet east of the  
northwest corner of said section number thirty (30) (32) running thence  
south forty two degrees twenty minutes (42° 20') east three hundred sixty  
two (362) feet; thence north forty seven degrees forty minutes (47° 40')  
east one hundred ten (110) feet; thence south forty two degrees twenty  
minutes (42° 20') east three hundred thirty (330) feet; thence north seventy  
two degrees thirty minutes (72° 30') east four hundred eight (408) feet;  
thence north seventeen degrees thirty minutes (17° 30') west four hundred twenty  
one (421) feet; thence north eighty six degrees (86°) west four hundred five  
(405) feet; thence north seventy four degrees thirty minutes (74° 30') west one hundred  
forty two (142) feet; thence north sixty seven degrees ten minutes (67° 10') west  
one hundred twenty (120) feet; thence north fifty five degrees forty minutes (55° 40') west  
ninety seven (97) feet; thence north forty seven degrees forty minutes (47° 40') east thirty  
five (35) feet; thence north forty six degrees eight minutes (46° 8') west two hundred  
twenty five (225) feet; thence north twenty eight degrees twenty minutes (28° 20')  
west one hundred (100) feet; thence north one degree twenty minutes (1° 20') west one  
hundred fifty (150) feet; thence north seven degrees forty minutes (7° 40') west one hundred  
seventy (170) feet; thence north thirty four degrees ten minutes (34° 10') west one  
hundred fifty (150) feet; thence south forty seven degrees forty minutes west twenty  
(20) feet; thence north forty two degrees twenty minutes (42° 20') west six hundred  
thirty (630) feet; thence south forty seven degrees forty minutes west three hundred  
fifty (350) feet; thence south forty two degrees twenty minutes (42° 20') east  
thirteen hundred seventy (1370) feet; thence south forty seven degrees forty minutes  
(47° 40') west one hundred ten (110) feet; thence south forty two degrees twenty  
minutes (42° 20') east eighty eight (88) feet; to place of beginning.

16479  
OFFICE OF REGISTER OF DEEDS,  
GOODHUE COUNTY MINN.  
I hereby certify that the within  
instrument was filed for record in this  
office this 27<sup>th</sup> day of June 1896  
at 4<sup>th</sup> o'clock P.M. and duly  
recorded in book 3 of Plats on Page 7  
J. E. Freeman  
Register of Deeds

Taxes Paid by Tax Sales & otherwise  
and unpaid entered this  
29<sup>th</sup> day of June 1896  
Carl N. Fier  
Co. Auditor  
By Dana

Taxes for year 1895 on land  
described in the within Bond  
Henry M. Farnam  
County Treasurer  
By Dana

do hereby certify that I have caused the said described premises to be surveyed  
and plotted and fixed stone monuments as on this plot designated; and the lots  
and blocks therein to be progressively numbered their several lengths and widths  
to be as therein shown, and to be known as "Rest Island".  
That said premises are free and clear from all incumbrances excepting  
a mortgage thereon given to Lafayette Woodard, this map is made and filed for the  
accommodation of owners of property shown thereon and not for it public generally and all the streets, avenues,  
places, parks and open spaces be private and intended to be kept as such and are not to be dedicated to the  
public.  
In witness whereof I have hereunto set my hand and seal this Eleventh day of June  
A.D. 1896

signed and sealed in the presence of  
Henry M. Farnam  
D. A. Taylor  
Etta Thompson Seal

State of Minnesota }  
Hennepin County } ss. On this Eleventh day of June, 1896, before me a  
Notary Public within and for said County personally appeared  
Etta Thompson (single) to me well known to be the signor of the  
foregoing instrument and acknowledged that she executed  
the foregoing instrument as her free act and deed.  
Henry M. Farnam  
Notary Public  
Hennepin County  
Minnesota