


BOXRUDS ADDITION

State of Minnesota
 County of Goodhue, ss
 City of Red Wing
 I hereby certify that this plat was adopted and accepted by the City Council at its annual meeting May to the 12th 1902 by aye and nay vote of all the members thereof.
 Witness my hand official and the corporate seal of the City of Red Wing
 C. E. Harrison
 City Clerk


TO
 RED WING
 R. W. McKinstry
 Surveyor

SCALE 50' = 1'

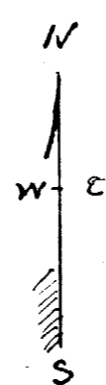

Office of Register of Deeds
 Goodhue Co. Minn.
 I hereby certify that the within Plat was filed in this office for record on the 11th day of June A.D. 1902 at 9 o'clock a.m.

J. H. Webster
 Register of Deeds
 By Julius M. Johnson
 Deputy

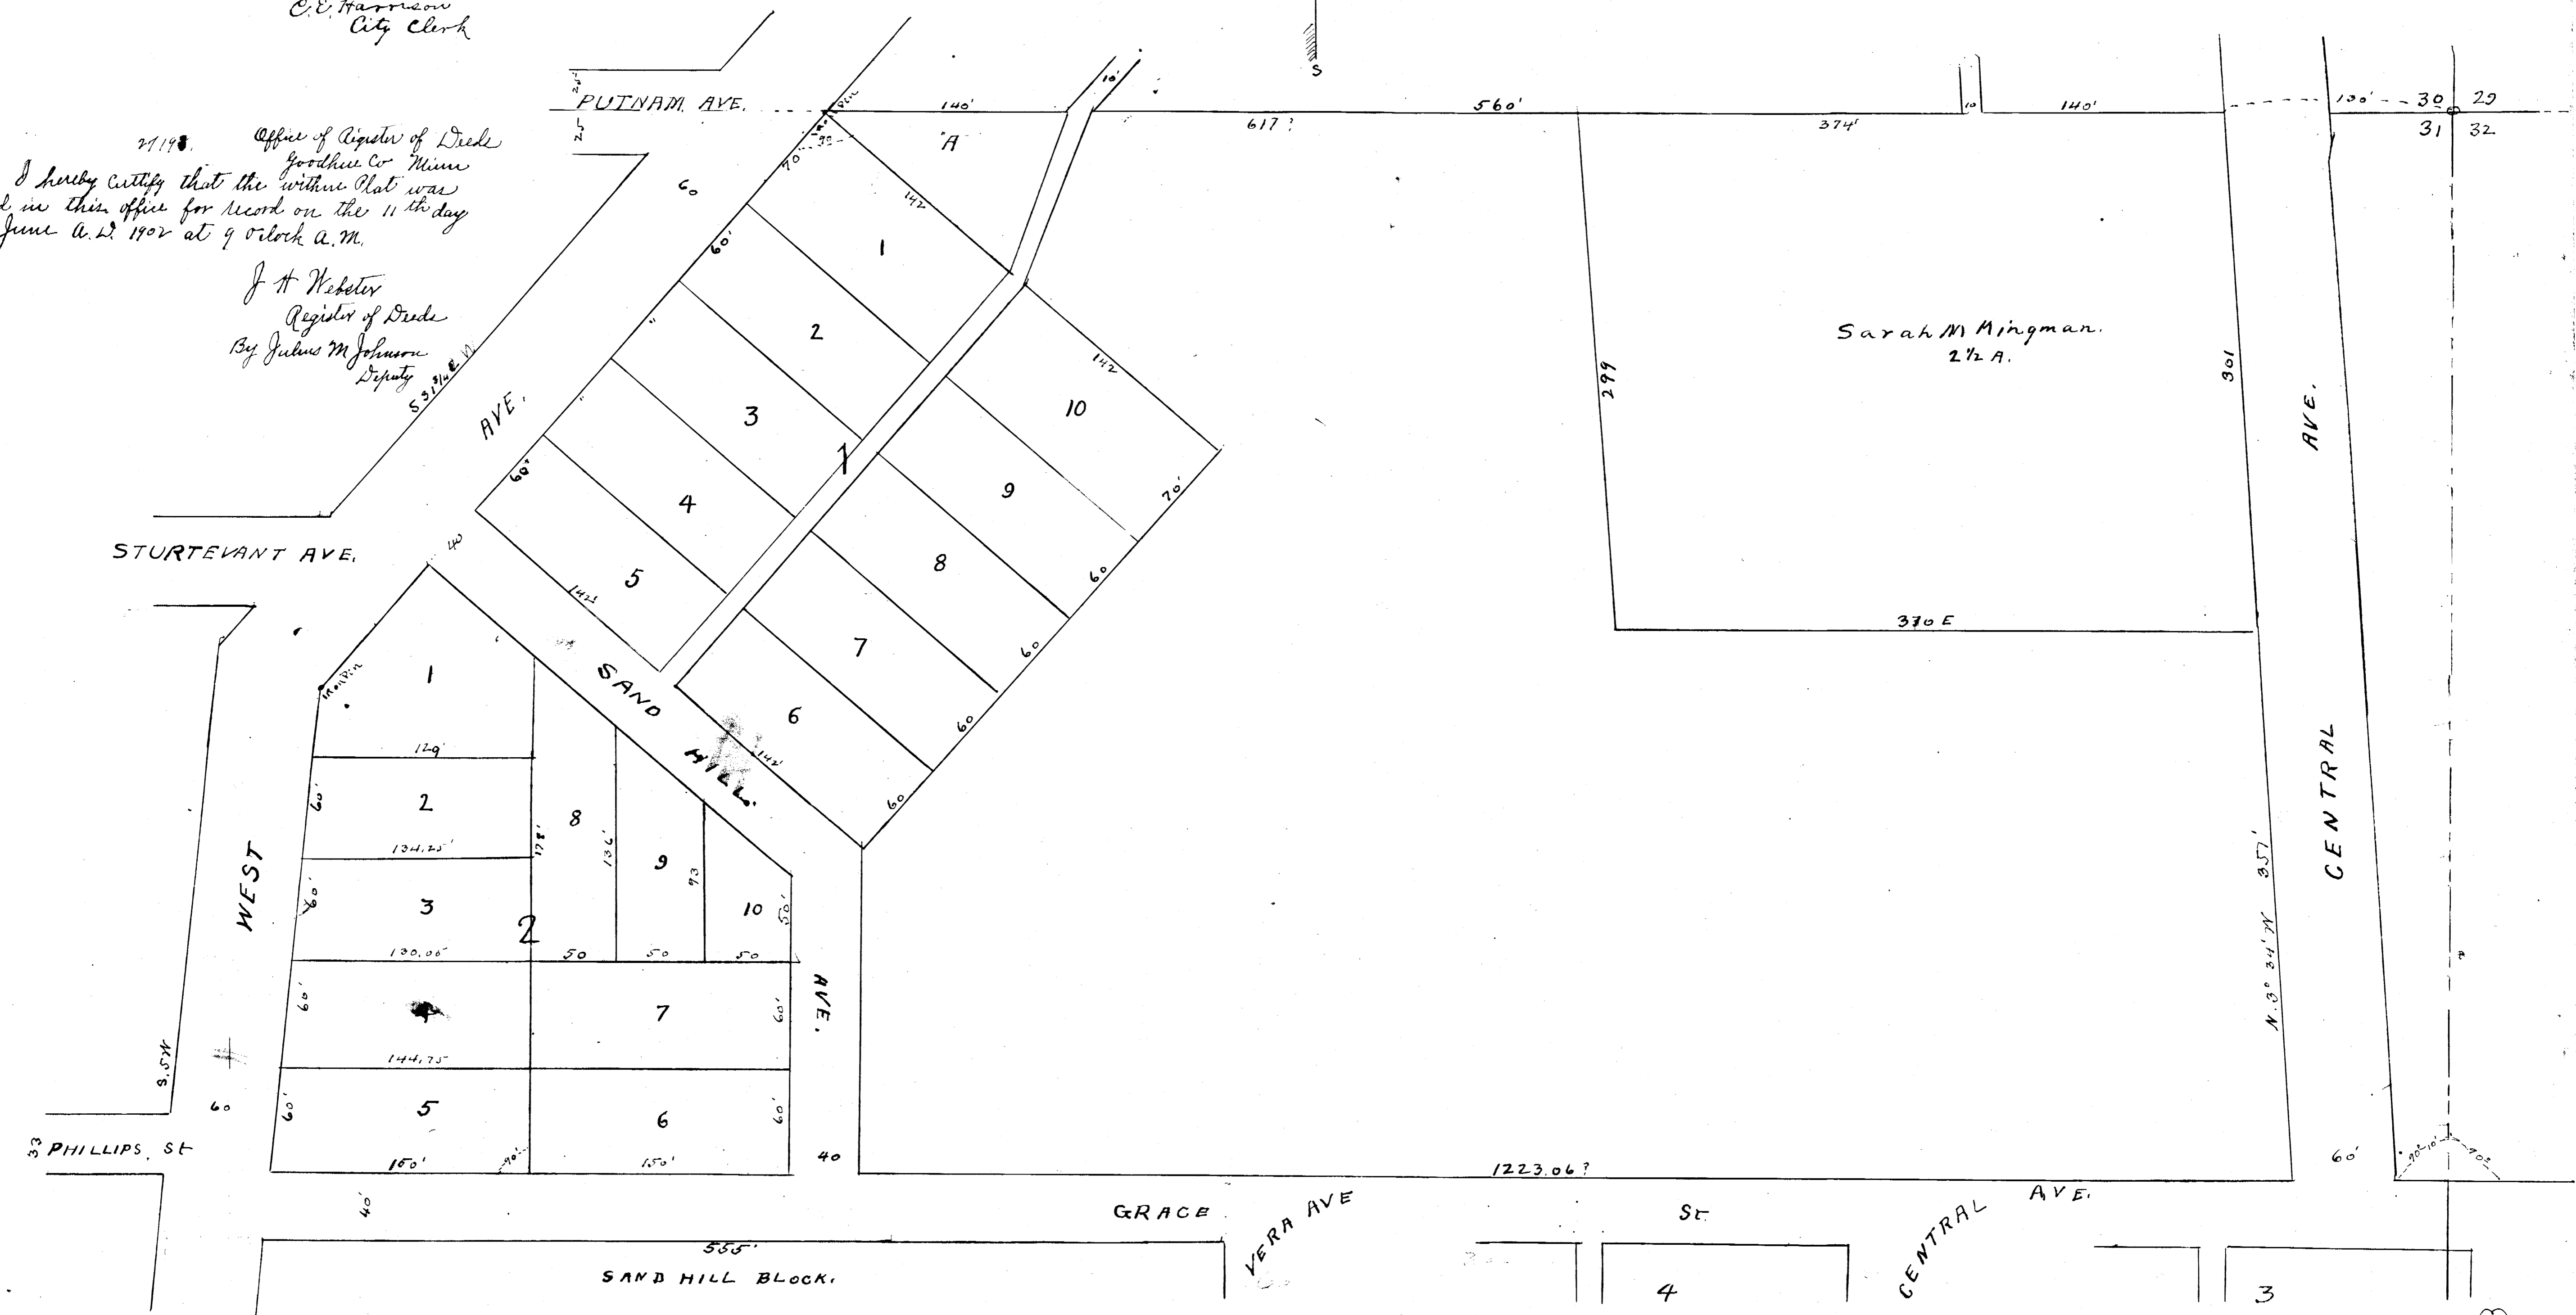

State of Minnesota } ss.
 County of Goodhue }
 I, Julius M. Johnson, Register of Deeds, do hereby certify that the within plat was filed in this office for record on the 11th day of June A.D. 1902 at 9 o'clock a.m.

Witness
 Julius M. Johnson
 Register of Deeds

On this 20th day of April 1902
 Before me, a Notary Public within and for the said County of Goodhue, I saw Julius M. Johnson, Register of Deeds, and he presented to me the foregoing instrument and acknowledged that he executed the same as his free act and deed.
 Carl A. Linn
 Notary Public

For the year 1901
 Carl A. Linn, Treasurer
 Joseph Smith & Sons, Printers
 This 2nd day of June A.D. 1902
 Carl A. Linn, County Auditor

State of Minnesota } ss.
 County of Goodhue }
 I, Julius M. Johnson, Register of Deeds, do hereby certify that the within plat was filed in this office for record on the 11th day of June A.D. 1902 at 9 o'clock a.m.