


FREDRICKSON MEADOWS 3RD ADDITION

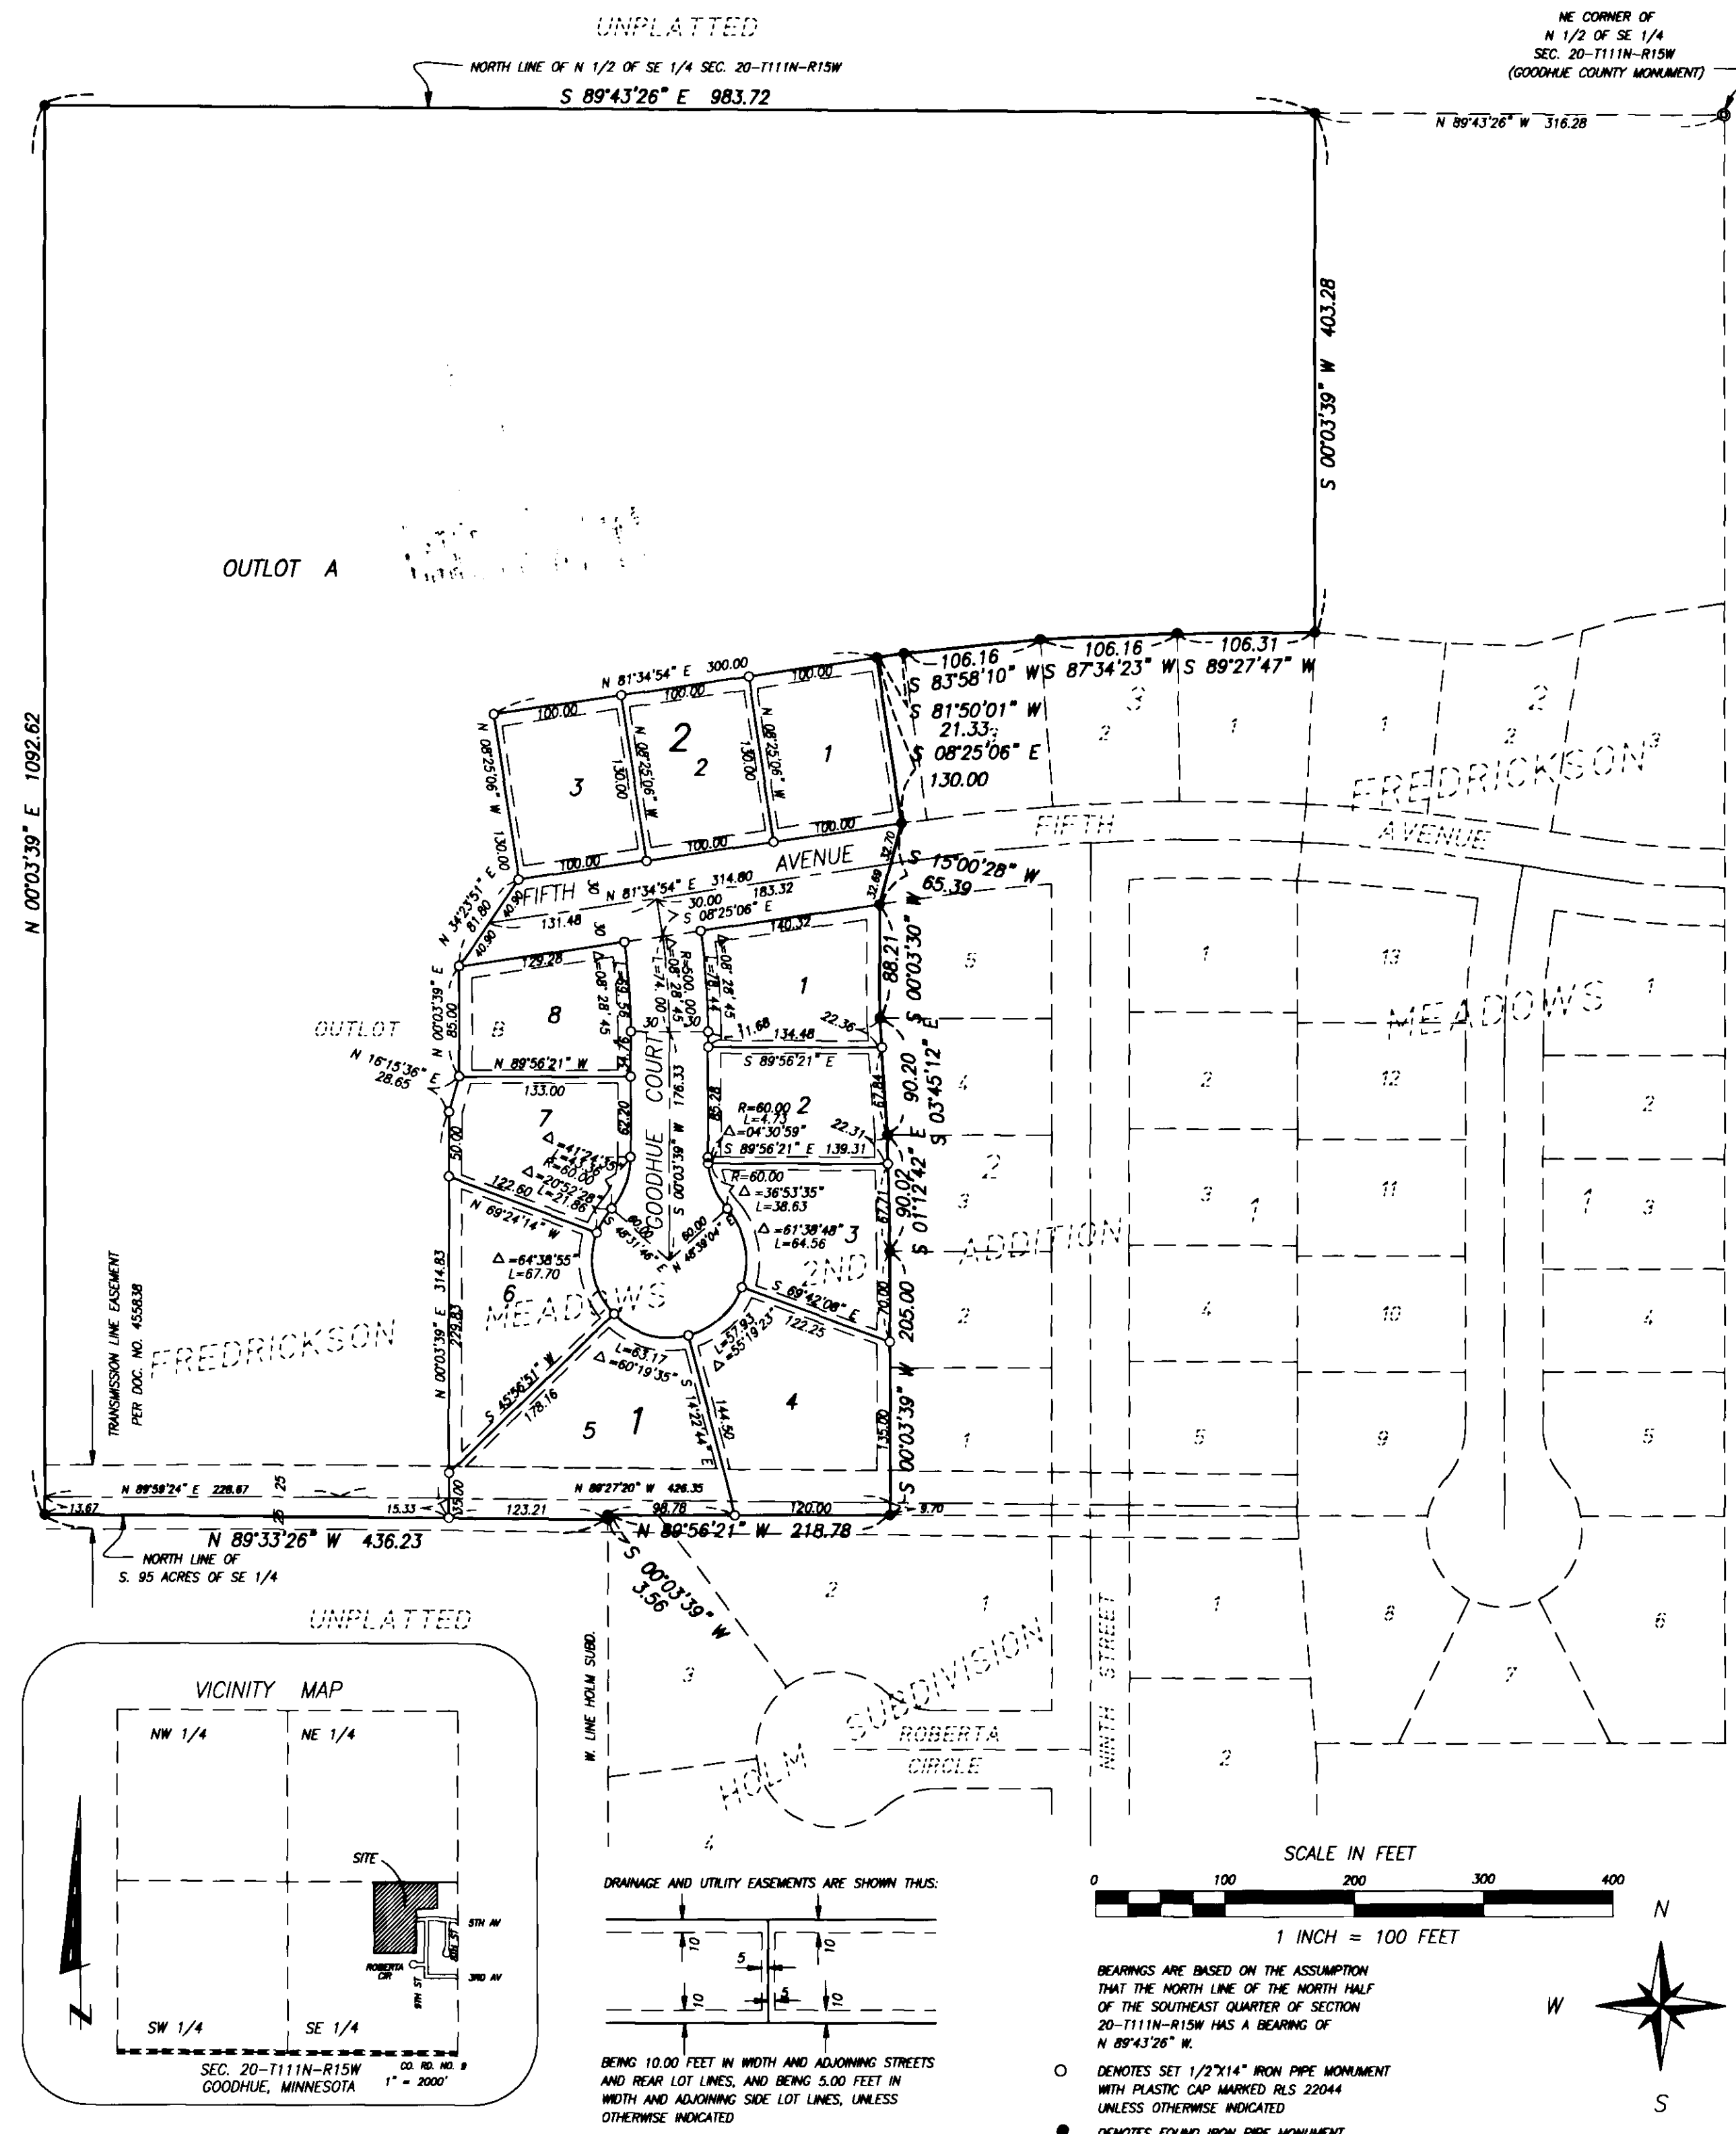

KNOW ALL MEN BY THESE PRESENTS: That the City of Goodhue, a municipal corporation, fee owner of the following described property situated in the County of Goodhue, State of Minnesota, to wit:

Outlot B, FREDRICKSON MEADOWS 2ND ADDITION, according to the recorded plat thereof, Goodhue County, Minnesota.

Has caused the same to be surveyed and platted as FREDRICKSON MEADOWS 3RD ADDITION and does hereby dedicate to the public, for public use the street and avenue and also dedicate the easements for drainage and utility purposes only, as shown on the plat.

In witness whereof The City of Goodhue, a municipal corporation, has caused these presents to be signed by its proper officers this 13th day of June, 2002.

Signed Arland Voth, Mayor
Joe M. Zignego, Clerk

State of Minnesota
 County of Goodhue

The foregoing instrument was acknowledged before me this 13th day of June, 2002, by Arland Voth, Mayor, and Joe M. Zignego, Clerk, of the City of Goodhue, a municipal corporation, on behalf of the corporation.

Barbara
 Notary Public, Goodhue County, Minnesota
 My Commission expires January 31, 2005.

I hereby certify that I have surveyed and platted the property described on this plat as FREDRICKSON MEADOWS 3RD ADDITION, that this plat is a correct representation of said survey, that all distances are correctly shown on said plat in feet and hundredths of a foot, that all monuments have been correctly placed in the ground as shown on said plat, that the outside boundary lines are correctly designated on said plat, and there are no wetlands as defined in Minnesota Statutes 505.02, Subd. 1, or Public Highways to be designated on said plat, other than as shown.

David G. Rapp
 David G. Rapp, Land Surveyor
 Minnesota License No. 22044

State of Minnesota
 County of Goodhue

The foregoing instrument was acknowledged before me this 13th day of June, 2002, by David G. Rapp, Land Surveyor.

Linda Hellstein
 Notary Public, Goodhue County, Minnesota
 My Commission expires January 31, 2005

Reviewed by the Planning Commission of the City of Goodhue, Minnesota, this 10th day of April, 2002.

Signed Arland Voth, Chairman Attest: Joe M. Zignego, Secretary

Approved by the City of Goodhue, Minnesota this 10th day of April, 2002.

Signed Arland Voth, Mayor Attest: Joe M. Zignego, City Clerk

Taxes payable in the year 2002 on the land herein described have been paid, there are no delinquent taxes and transfer has been entered this 21st day of June, 2002.

Bradley Johnson, By _____, Deputy
 Goodhue County Auditor/Treasurer

Pursuant to Chapter 389.09, laws of Minnesota, and Goodhue County Ordinance No. 2-78, this plat has been approved this 21st day of June, 2002.

Lisa M. Skipton
 Lisa M. Skipton, Goodhue County Surveyor

I hereby certify that the within instrument was filed in this office for record this 24th day of June, 2002, at 8:00 o'clock a.m. and was duly recorded as document number 469398, file number 307 B.

Dean M. Danbura by S. Hales
 Goodhue County Recorder

RAPP LAND SURVEYING
 45967 HIGHWAY 56 BLVD
 KENYON, MN 55946
 (507) 789-5366