


EMERALD VALLEY SECOND ADDITION

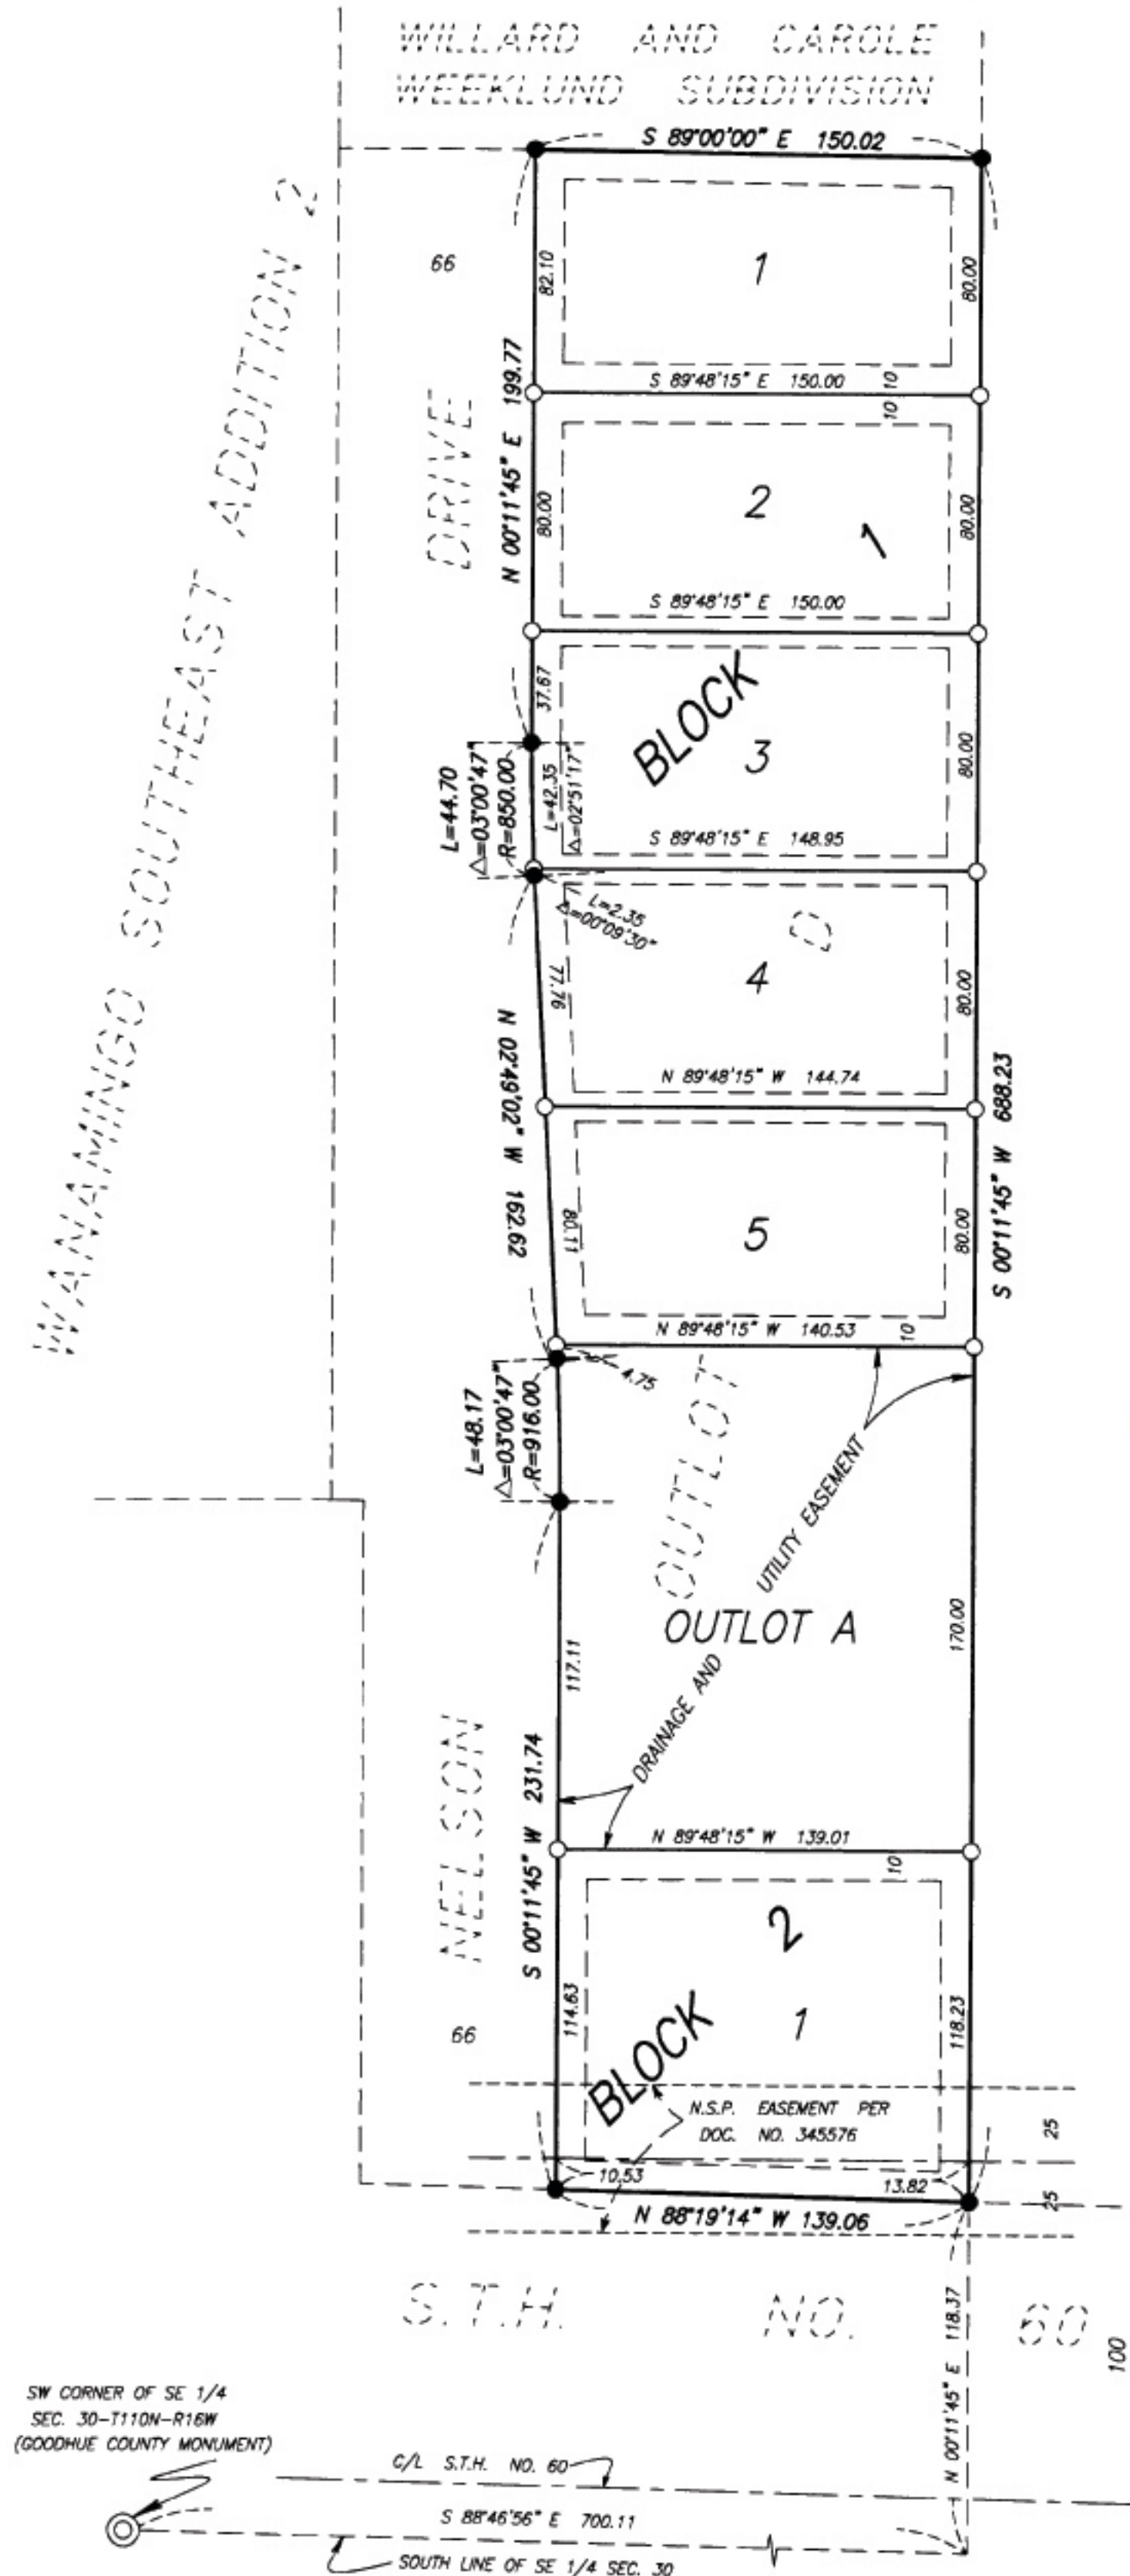

BEARINGS ARE BASED ON THE ASSUMPTION THAT THE EAST LINE OF OUTLOT D, EMERALD VALLEY, HAS A BEARING OF S 00°11'45" W


- DENOTES SET 1/2" X 14" IRON PIPE MONUMENT WITH PLASTIC CAP MARKED RLS 22044 UNLESS OTHERWISE INDICATED
- DENOTES FOUND IRON PIPE MONUMENT

BEING 10.00 FEET IN WIDTH AND ADJOINING ALL STREET LINES AND REAR LOT LINES, AND 5.00 IN WIDTH AND ADJOINING ALL SIDE LOT LINES, UNLESS OTHERWISE INDICATED ON THE PLAT



0 50 100 200 300

GRAPHIC SCALE IN FEET

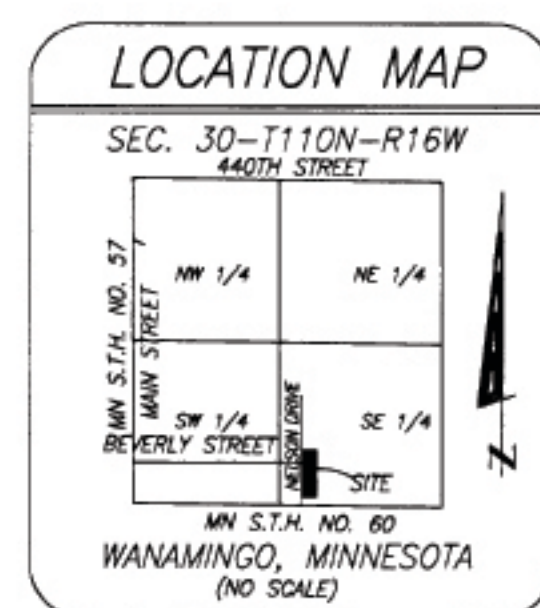

KNOW ALL PERSONS BY THESE PRESENTS: That Daniel L. Torkelson, fee owner of the following described property situated in the County of Goodhue, State of Minnesota, to wit:

Outlot D, EMERALD VALLEY, according to the recorded plat thereof, Goodhue County, Minnesota.

Has caused the same to be surveyed and platted as EMERALD VALLEY SECOND ADDITION and does hereby dedicate to the public for public use the easements as shown on this plat for drainage and utility purposes only.

In witness whereof said Daniel L. Torkelson, a single person, has hereunto set his hand this 31st day of May, 2005.

Daniel L. Torkelson
Daniel L. Torkelson

STATE OF MINNESOTA
COUNTY OF Goodhue

The foregoing instrument was acknowledged before me this 31st day of May, 2005, by Daniel L. Torkelson, a single person.

Elmer I. Brocker
Notary Public, Goodhue County, Minnesota
My Commission expires 11/31/06



I hereby certify that I have surveyed and platted the property described on this plat as EMERALD VALLEY SECOND ADDITION; that this is a correct representation of the survey; that all distances are correctly shown on the plat in feet and hundredths of a foot; that all monuments have been correctly placed in the ground as shown; that the outside boundary lines are correctly designated on the plat; and that there are no wet lands as defined in Minnesota Statutes, Section 505.02, Subd. 1 or public highways to be designated other than as shown.

David G. Rapp
David G. Rapp, Land Surveyor
Minnesota License Number 22044



STATE OF MINNESOTA
COUNTY OF GOODHUE

The foregoing Surveyor's Certificate was acknowledged before me this 31st day of May, 2005, by David G. Rapp, Land Surveyor, Minnesota License No. 22044.

Elmer I. Brocker
Notary Public, Goodhue County, Minnesota
My Commission expires Jan 31, 2010

We do hereby certify that on the 9th day of May, 2005, the City Council of Wanamingo, Minnesota, approved this plat.

Erica M. Hahn Elmer I. Brocker
Mayor Clerk

Pursuant to Chapter 389.09, laws of Minnesota, and Goodhue County Ordinance No. 2-78, this plat has been approved this 1st day of June, 2005.

Lisa M. Hanni
Lisa M. Hanni, Goodhue County Surveyor

I hereby certify that the taxes for the year 2005 for the land described on this plat as EMERALD VALLEY SECOND ADDITION have been paid and no delinquent taxes are due and transfer entered on this 1st day of June, 2005.

B. J. Johnson
Goodhue County Treasurer-Auditor

I hereby certify that this instrument was filed in the office of the County Recorder for record on this 2nd day of June, 2005, at 8:00 o'clock A M. and was duly recorded as Document Number 519152, File Number 332A.

Elmer I. Brocker
Goodhue County Recorder

RAPP LAND SURVEYING, INC.
45967 HIGHWAY 56 BLVD
KENYON, MN 55946
(507) 789-5366