
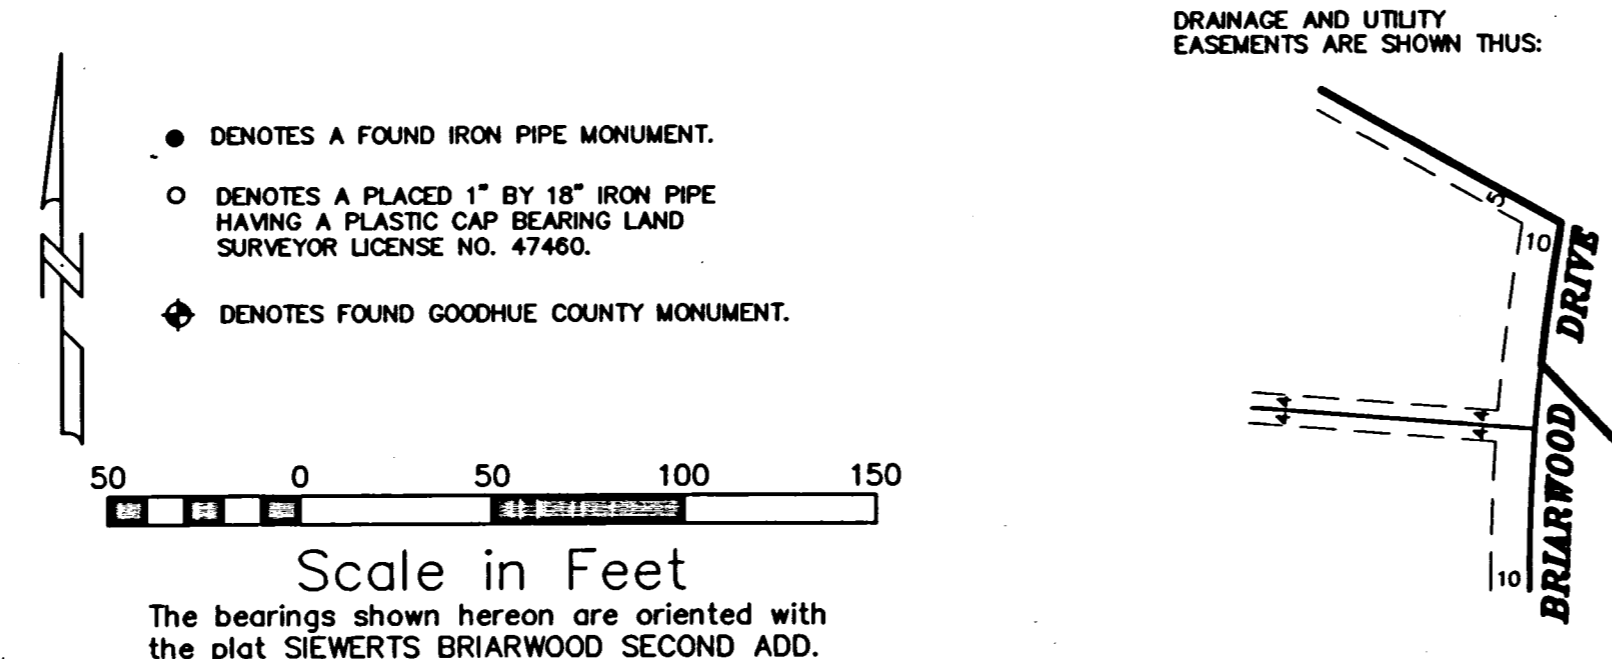
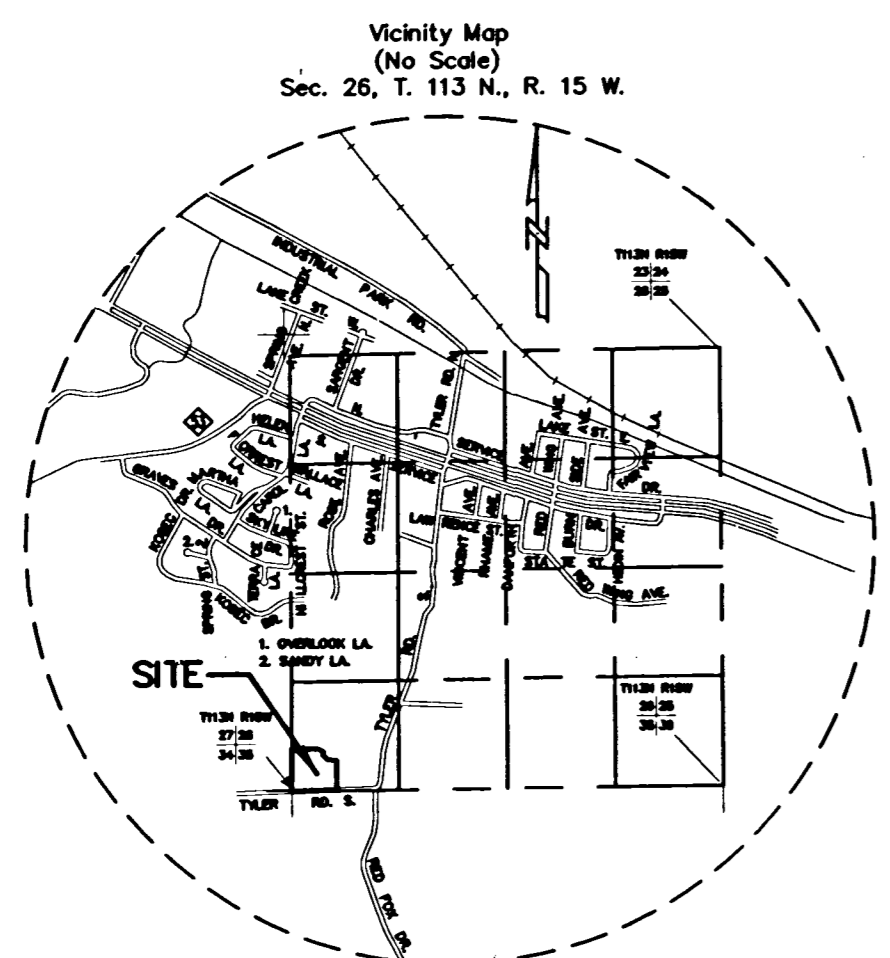


SIEWERTS BRIARWOOD THIRD ADDITION

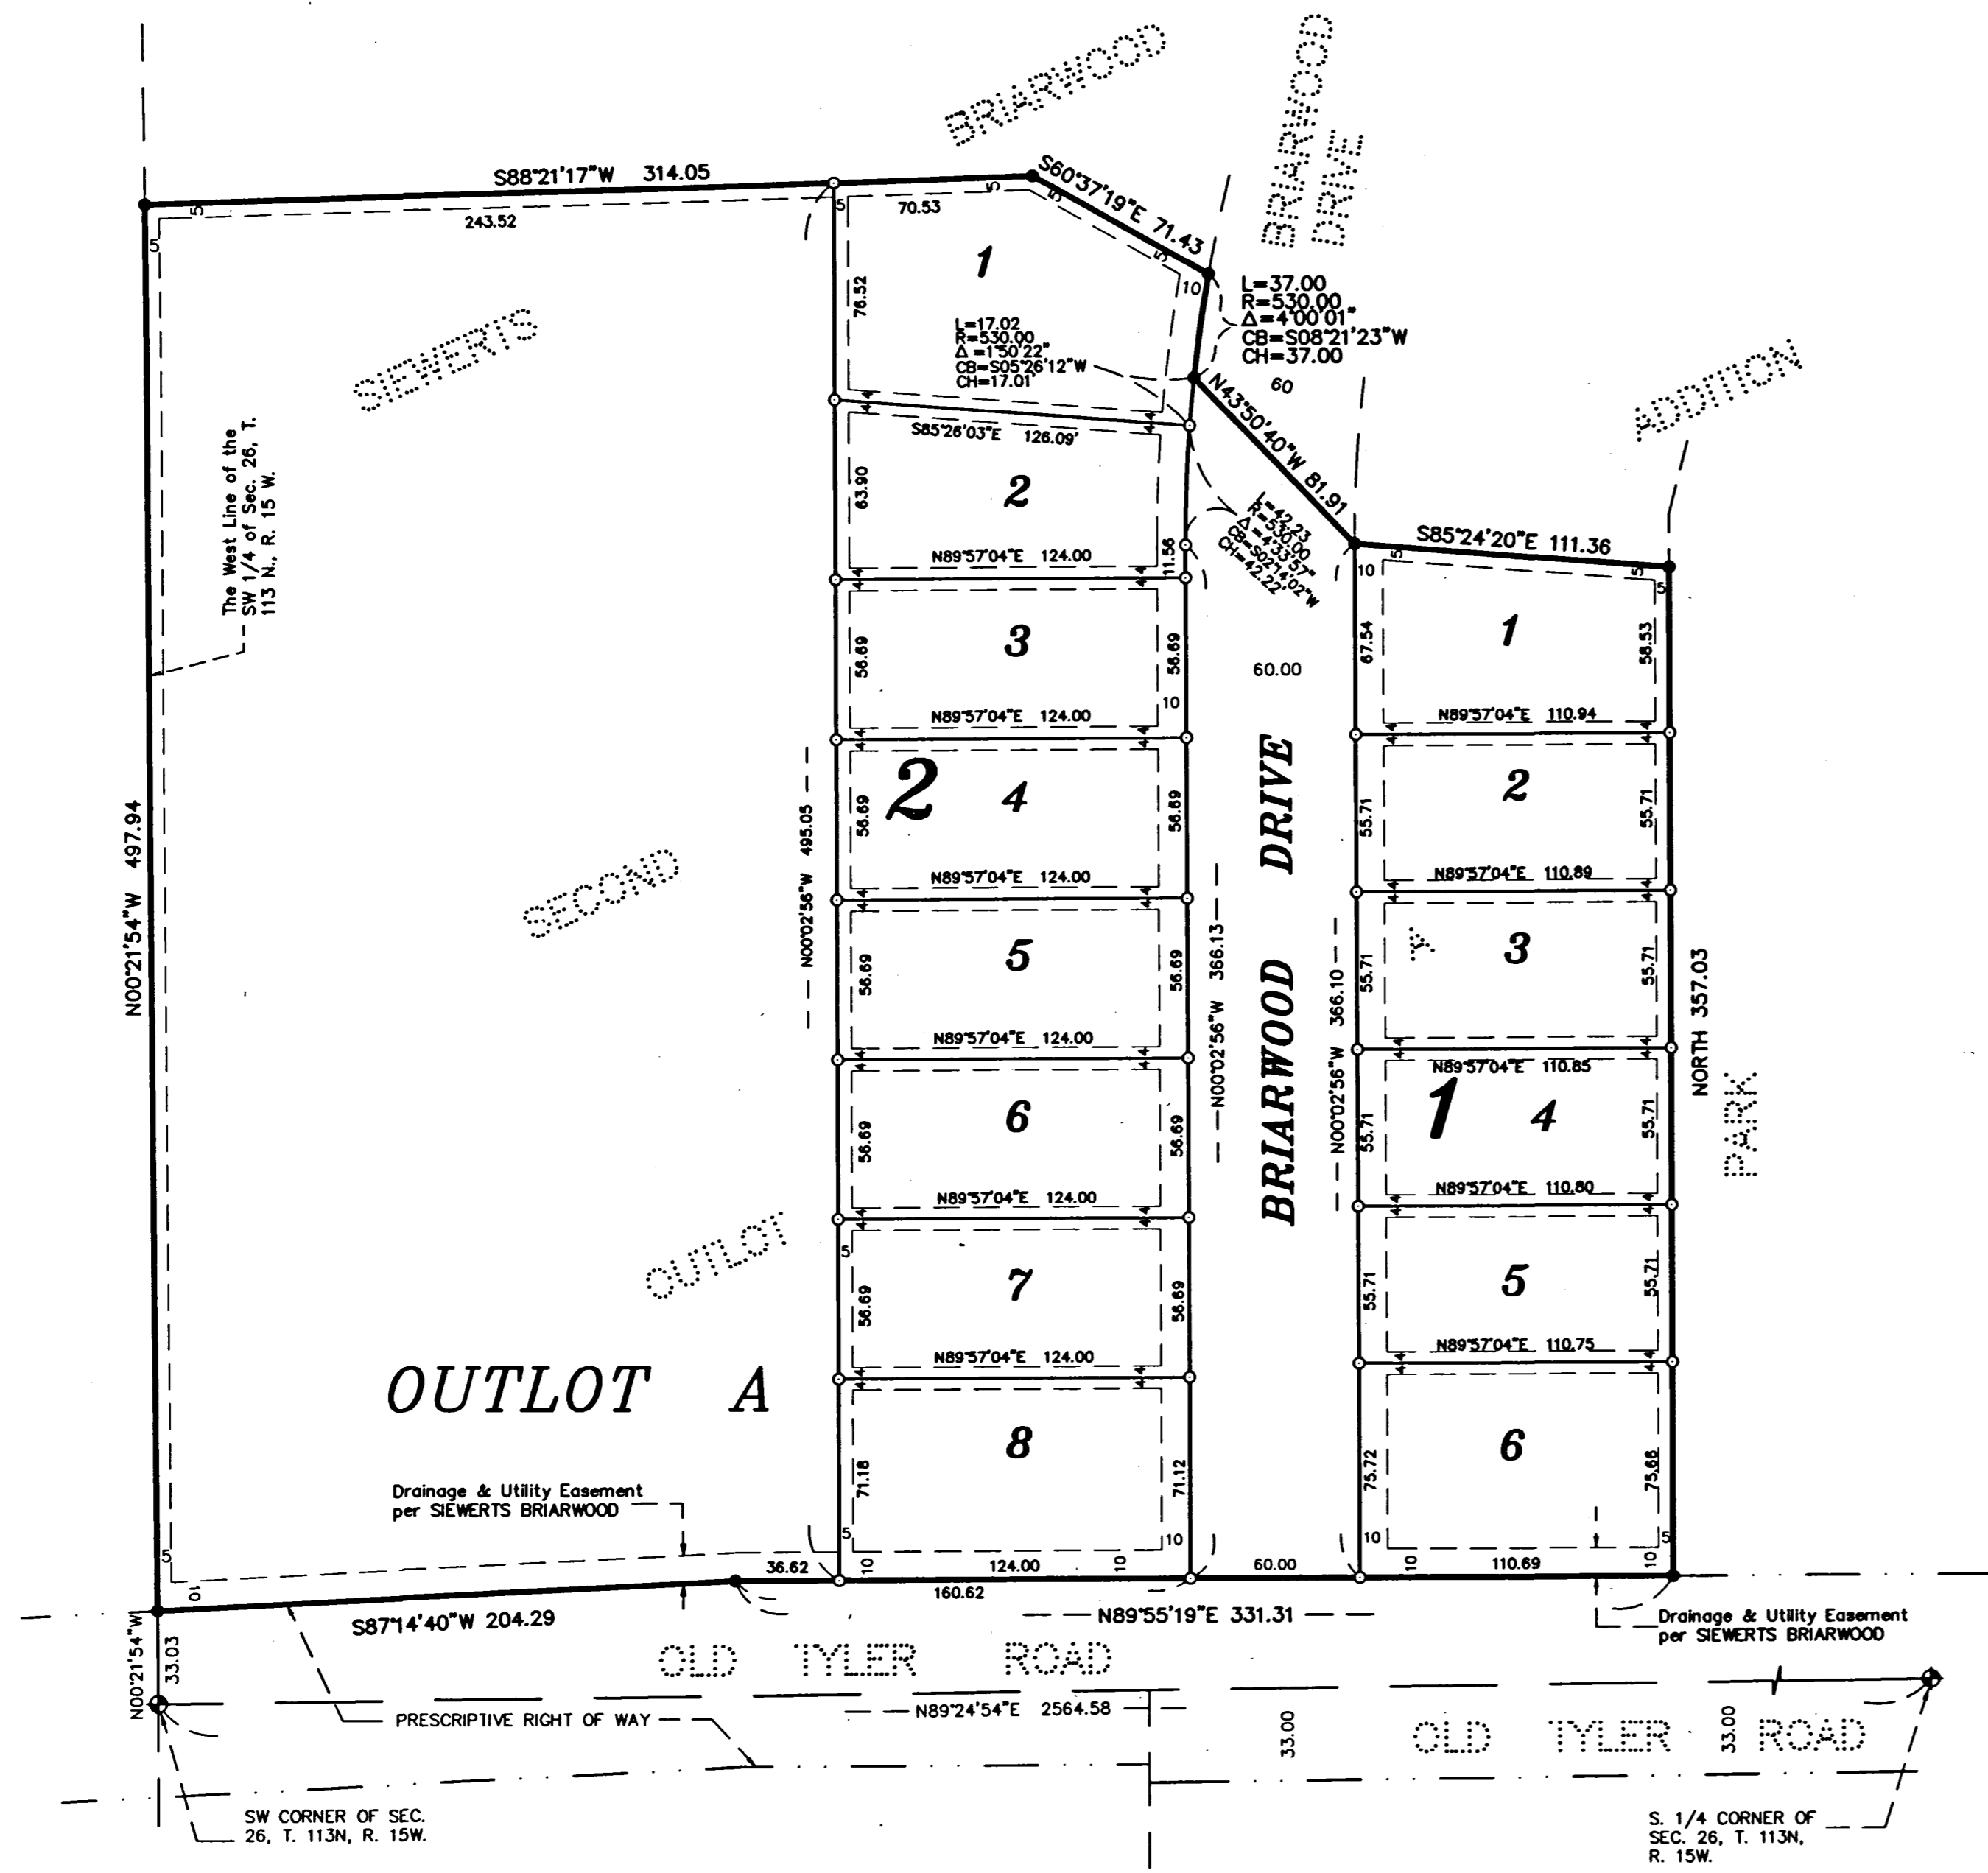

KNOW ALL PERSONS BY THESE PRESENTS: That Siewert Construction Co., Inc., a Minnesota Corporation, owner of the following described property to wit:

Certificate of Title No. 5822.

Outlot A, of SIEWERTS BRIARWOOD SECOND ADDITION, according to the plat thereof, on file and of record in the office of the Registrar of Titles for the County of Goodhue and State of Minnesota.

Has caused the same to be surveyed and platted as SIEWERTS BRIARWOOD THIRD ADDITION and does hereby dedicate to the public for public use the public way and the drainage and utility easements as created by this plat.

In witness whereof said Siewert Construction Co., Inc., has caused these presents to be signed by its proper officers this 18th day of April, 2016

By Todd N. Siewert, CEO Paul L. Siewert, President

STATE OF MINNESOTA
COUNTY OF Goodhue

The foregoing instrument was acknowledged before me this 18th day of April, 2016 by Todd N. Siewert, the CEO and Paul L. Siewert, the President of Siewert Construction Co., Inc., a Minnesota Corporation, on behalf of said Corporation.

Katie Lynn Frazer
Notary Public Goodhue County, Minnesota
My Commission Expires January 31, 2021

I hereby certify:
That I have surveyed or directly supervised the survey of the property described on this plat; that I have prepared or directly supervised the preparation of this plat as SIEWERTS BRIARWOOD THIRD ADDITION; that this plat is a correct representation of the boundary survey; that all mathematical data and labels are correctly designated on the plat; that all monuments depicted on the plat have been correctly set; that as of the date of this certification all water boundaries and wet lands, as defined in Minnesota Statutes 505.01, Subd. 3, are shown and labeled on the plat; and that all public ways are shown and labeled on the plat.

Dated this 15th day of April, 2016

Marcus S. Johnson
Notary Public
Minnesota License Number 47460

STATE OF MINNESOTA
COUNTY OF GOODHUE

The foregoing instrument was acknowledged before me this 15th day of April, 2016, by Marcus S. Johnson, Land Surveyor.

Katie Lynn Frazer
Notary Public Goodhue County, Minnesota
My commission expires January 31, 2021

Approved by the City Council of Red Wing, Minnesota, this 14th day of March, 2016

SIGNED [Signature] Deputy City Clerk Daniel J. Bender Mayor

Taxes payable in the year 2016 on the land herein described have been paid, there are no delinquent taxes and transfer has been entered this 22nd day of August, 2016.

By Caroleen Hinkley
Goodhue County Auditor/Treasurer

By [Signature] Deputy

Pursuant to Chapter 389.09, laws of Minnesota, and Goodhue County Ordinance No. 2-78, this plat has been approved this 22nd day of August, 2016.

By [Signature]
Lisa M. Hanni, Goodhue County Surveyor

I hereby certify that the within instrument was filed in this office for record this 24th day of August, 2016, at 11:25 am and was duly recorded as document number 27853, file number 3874.

By [Signature]
Goodhue County Registrar of Titles

JOHNSON & SCOFIELD INC.
LAND SURVEYORS
1203 MAIN ST.-RED WING-MN 55066 (651) 388-1558
329 HIAWATHA DRIVE EAST
WABASHA-MN 55981 (651) 565-3244