


OFFICIAL PLAT STOLLEY WOODS

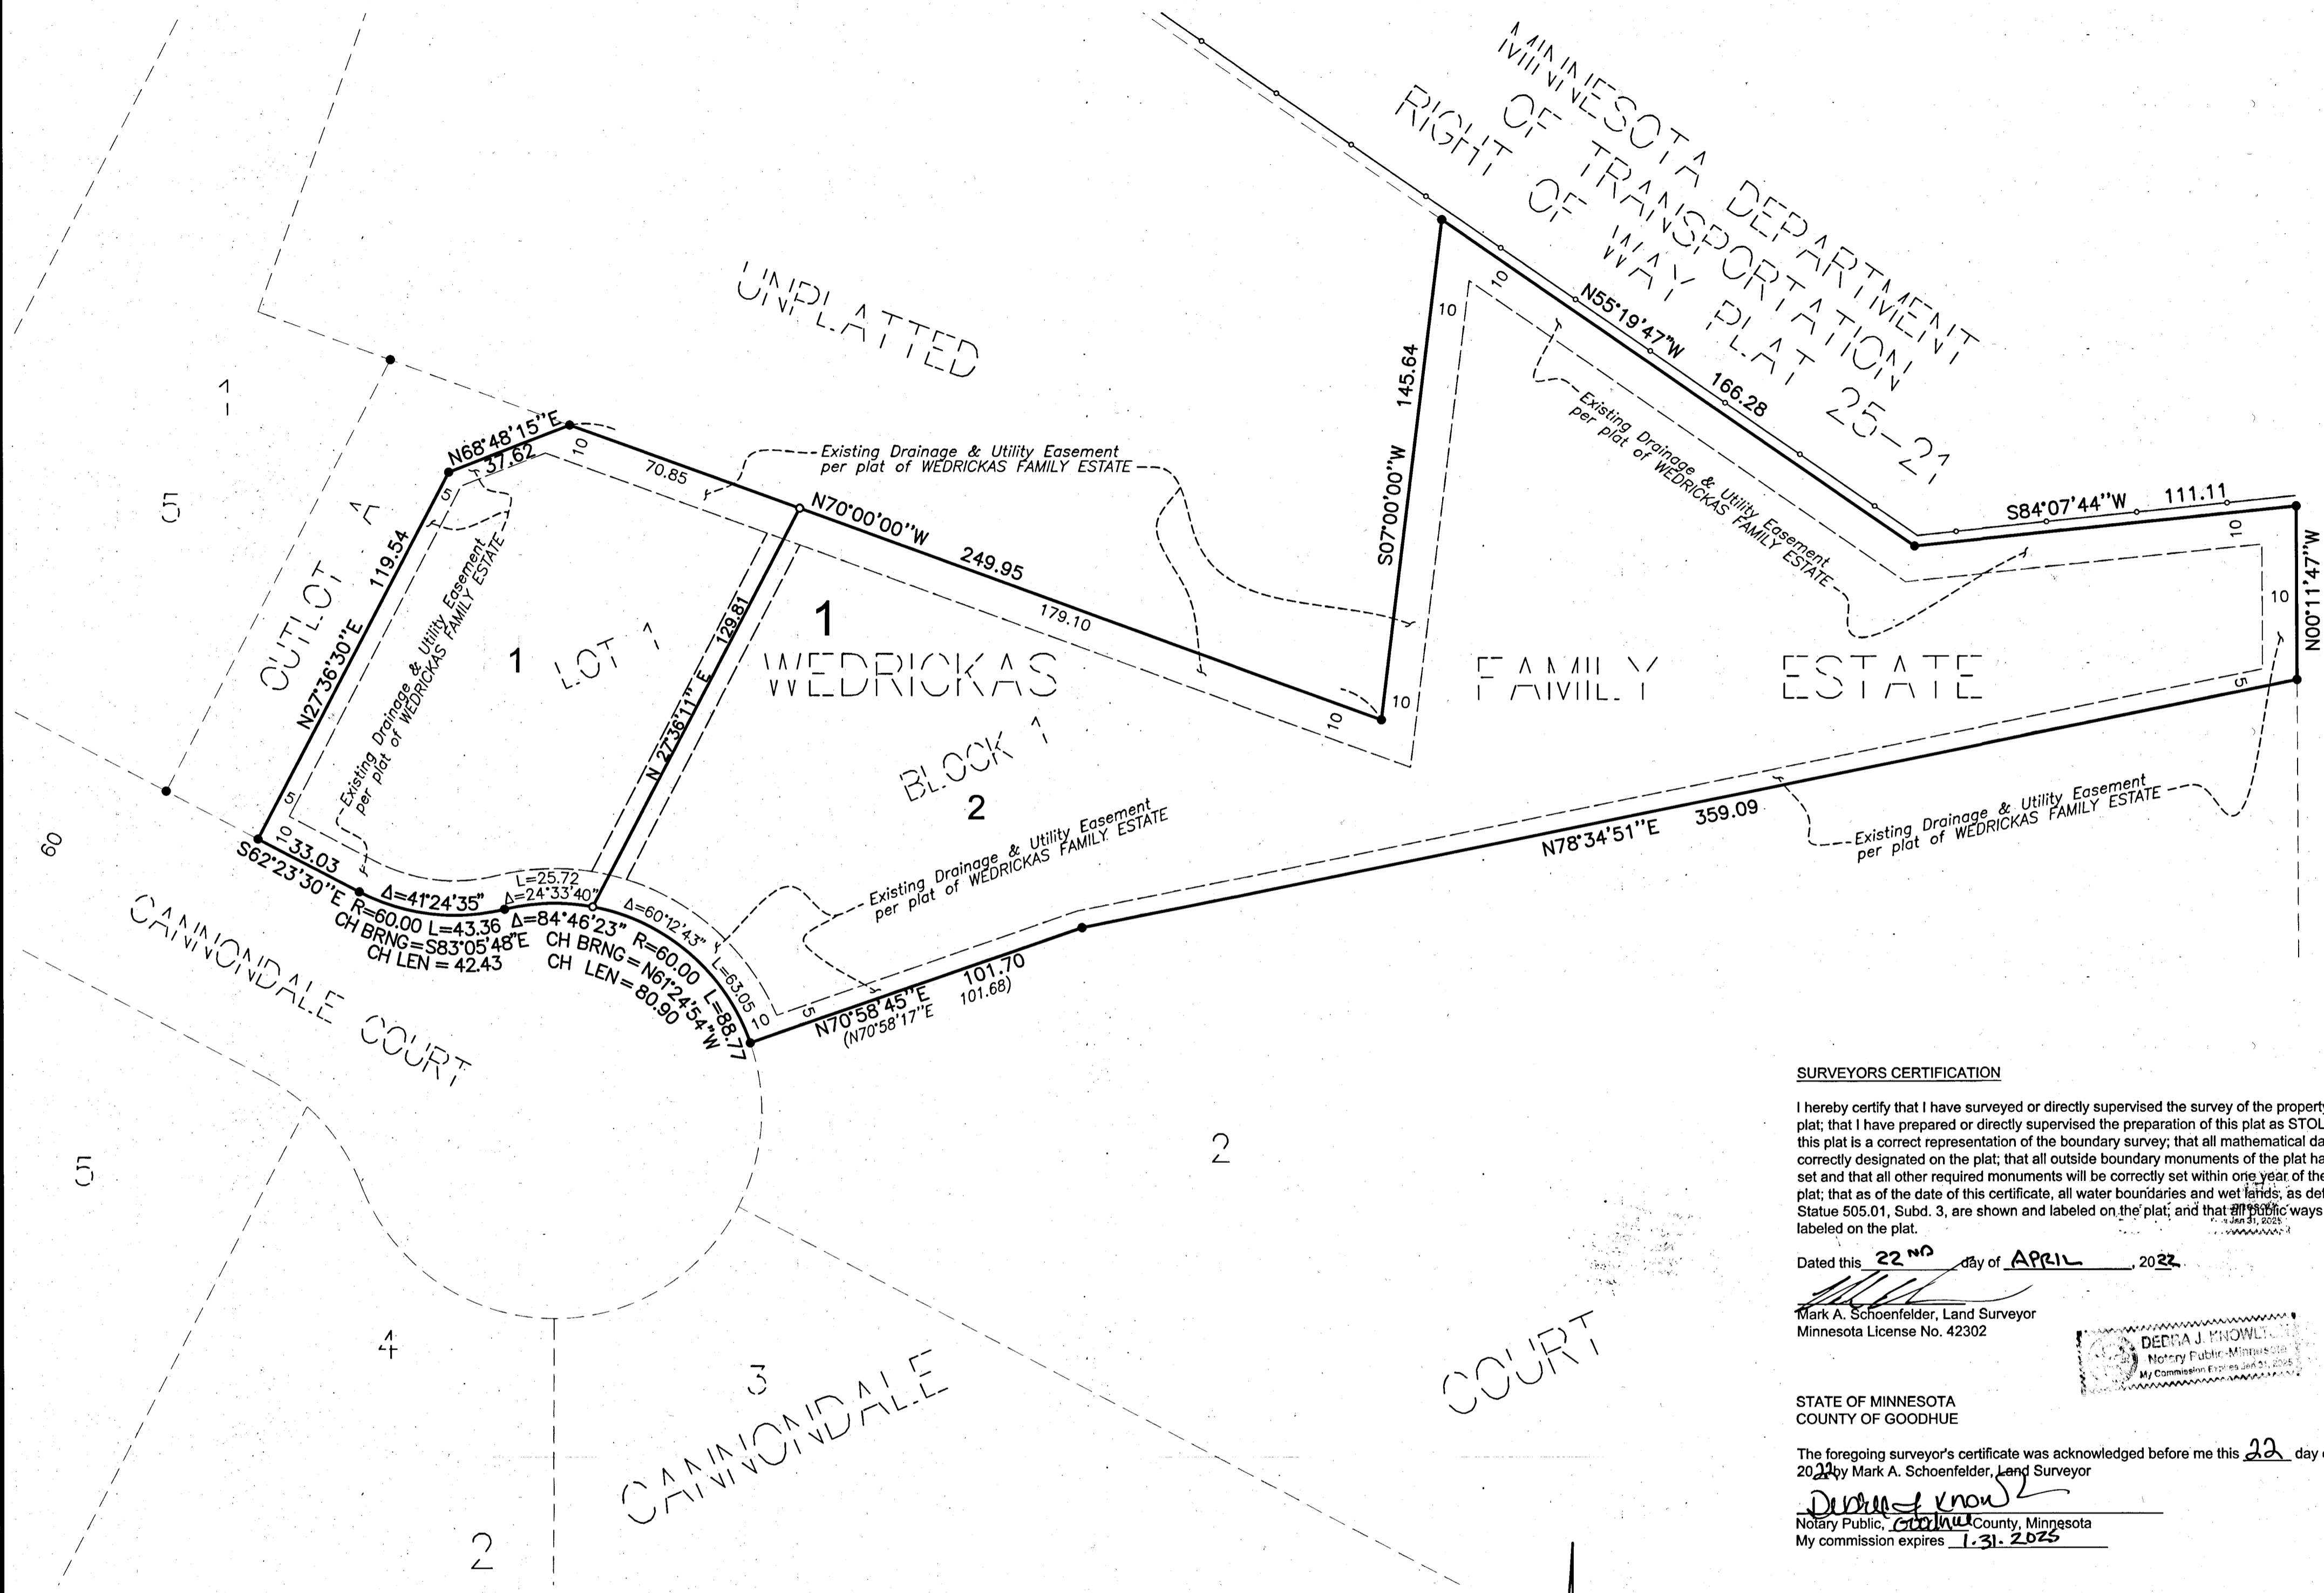

INSTRUMENT OF DEDICATION

KNOW ALL PERSONS BY THESE PRESENTS: That Roger A. Stolley and Maureen A. Stolley as Trustees of the Roger and Maureen Stolley Family Trust, dated March 26th, 2021, owners, and First Farmers and Merchants Bank, a Minnesota Corporation, mortgagee, of the following described property situated in the County of Goodhue, State of Minnesota, to wit:

Lot 1, Block 1, WEDRICKAS FAMILY ESTATE, according to the recorded plat thereof, on file in the Office of the County Recorder, Goodhue County, Minnesota.

Have caused the same to be surveyed and platted as STOLLEY WOODS and does hereby dedicate to the public for public use the easements as shown on the plat.

In witness whereof Roger A. Stolley and Maureen A. Stolley, Trustees of the Roger and Maureen Stolley Family Trust, dated March 26th, 2021, have hereunto set their hands and seals this 22 day of April, 2022.

Roger A. Stolley
Roger A. Stolley
Trustee of the Roger and Maureen Stolley Family Trust, dated March 26th, 2021

Maureen A. Stolley
Maureen A. Stolley
Trustee of the Roger and Maureen Stolley Family Trust, dated March 26th, 2021

STATE OF MINNESOTA
COUNTY OF Goodhue

This foregoing instrument was acknowledged before me this 22 day of April, 2022 by Roger A. Stolley and by Maureen A. Stolley, Trustees to the Roger and Maureen Stolley Family Trust, dated March 26th, 2021.

Debra J. Knowlton
Notary Public, Goodhue County, Minnesota
My commission expires 1.31.2025

DEBRA J. KNOWLTON
Notary Public - Minnesota
My Commission Expires Jan 31, 2025

And in witness whereof First Farmers and Merchants Bank, a Minnesota Corporation, has caused these presents to be signed by its proper officers this 22 day of April, 2022.

[Signature] its President

[Signature] its VP

STATE OF MINNESOTA
COUNTY OF Goodhue

This foregoing instrument was acknowledged before me this 22 day of April, 2022 by Brett E. Havel its President and Linette E. Havel its VP of First Farmers and Merchants Bank, a Minnesota Corporation, on behalf of said corporation.

Debra J. Knowlton
Notary Public, Goodhue County, Minnesota
My commission expires 1.31.2025

DEBRA J. KNOWLTON
Notary Public - Minnesota
My Commission Expires Jan 31, 2025

SURVEYORS CERTIFICATION

I hereby certify that I have surveyed or directly supervised the survey of the property described on this plat; that I have prepared or directly supervised the preparation of this plat as STOLLEY WOODS; that this plat is a correct representation of the boundary survey; that all mathematical data and labels are correctly designated on the plat; that all outside boundary monuments of the plat have been correctly set and that all other required monuments will be correctly set within one year of the recording of this plat; that as of the date of this certificate, all water boundaries and wet lands, as defined in Minnesota Statute 505.01, Subd. 3, are shown and labeled on the plat; and that all utility ways are shown and labeled on the plat.

Dated this 22nd day of APRIL, 2022.

[Signature]
Mark A. Schoenfelder, Land Surveyor
Minnesota License No. 42302

STATE OF MINNESOTA
COUNTY OF GOODHUE

The foregoing surveyor's certificate was acknowledged before me this 22 day of April, 2022 by Mark A. Schoenfelder, Land Surveyor.

Debra J. Knowlton
Notary Public, Goodhue County, Minnesota
My commission expires 1.31.2025

DEBRA J. KNOWLTON
Notary Public - Minnesota
My Commission Expires Jan 31, 2025

CITY COUNCIL OF THE CITY OF RED WING, MINNESOTA

We do hereby certify that on the 24th day of January, 2023, the City Council of Red Wing, Minnesota, approved this plat.

[Signature]
Mike Wilson, Mayor

[Signature]
Teri Swanson, City Clerk

GOODHUE COUNTY SURVEYOR

Pursuant to Chapter 389.09, laws of Minnesota, and Goodhue County Ordinance No. 2-78, this plat has been reviewed and approved this 10 day of May, 2022.

[Signature]
Lisa M. Hanni, County Surveyor

GOODHUE COUNTY AUDITOR/TREASURER

I hereby certify that the taxes for the year 2022 on the land described on this plat as STOLLEY WOODS have been paid and that no delinquent taxes are due and transfer entered this 5th day of May, 2022.

[Signature]
Brian Anderson, County Auditor/Treasurer

COUNTY RECORDER

Document Number 685142

I hereby certify that this instrument was filed in the Office of the County Recorder for record on this 10 day of May, 2022 at 3:16 o'clock P.M. and was duly recorded in Goodhue County records.

[Signature]
Lisa M. Hanni, County Recorder

