


## WESTERN BOY ADDITION

## SURVEYOR'S NOTES:

PERMISSION WAS GRANTED BY THE PRAIRIE ISLAND INDIAN COMMUNITY FOR LOTS 1, 2 & 3 TO ACCESS CHAKYA STREET BY LETTERS DATED JUNE 1, 2026 AND SIGNED BY GRANT JOHNSON, TRIBAL COUNCIL PRESIDENT.

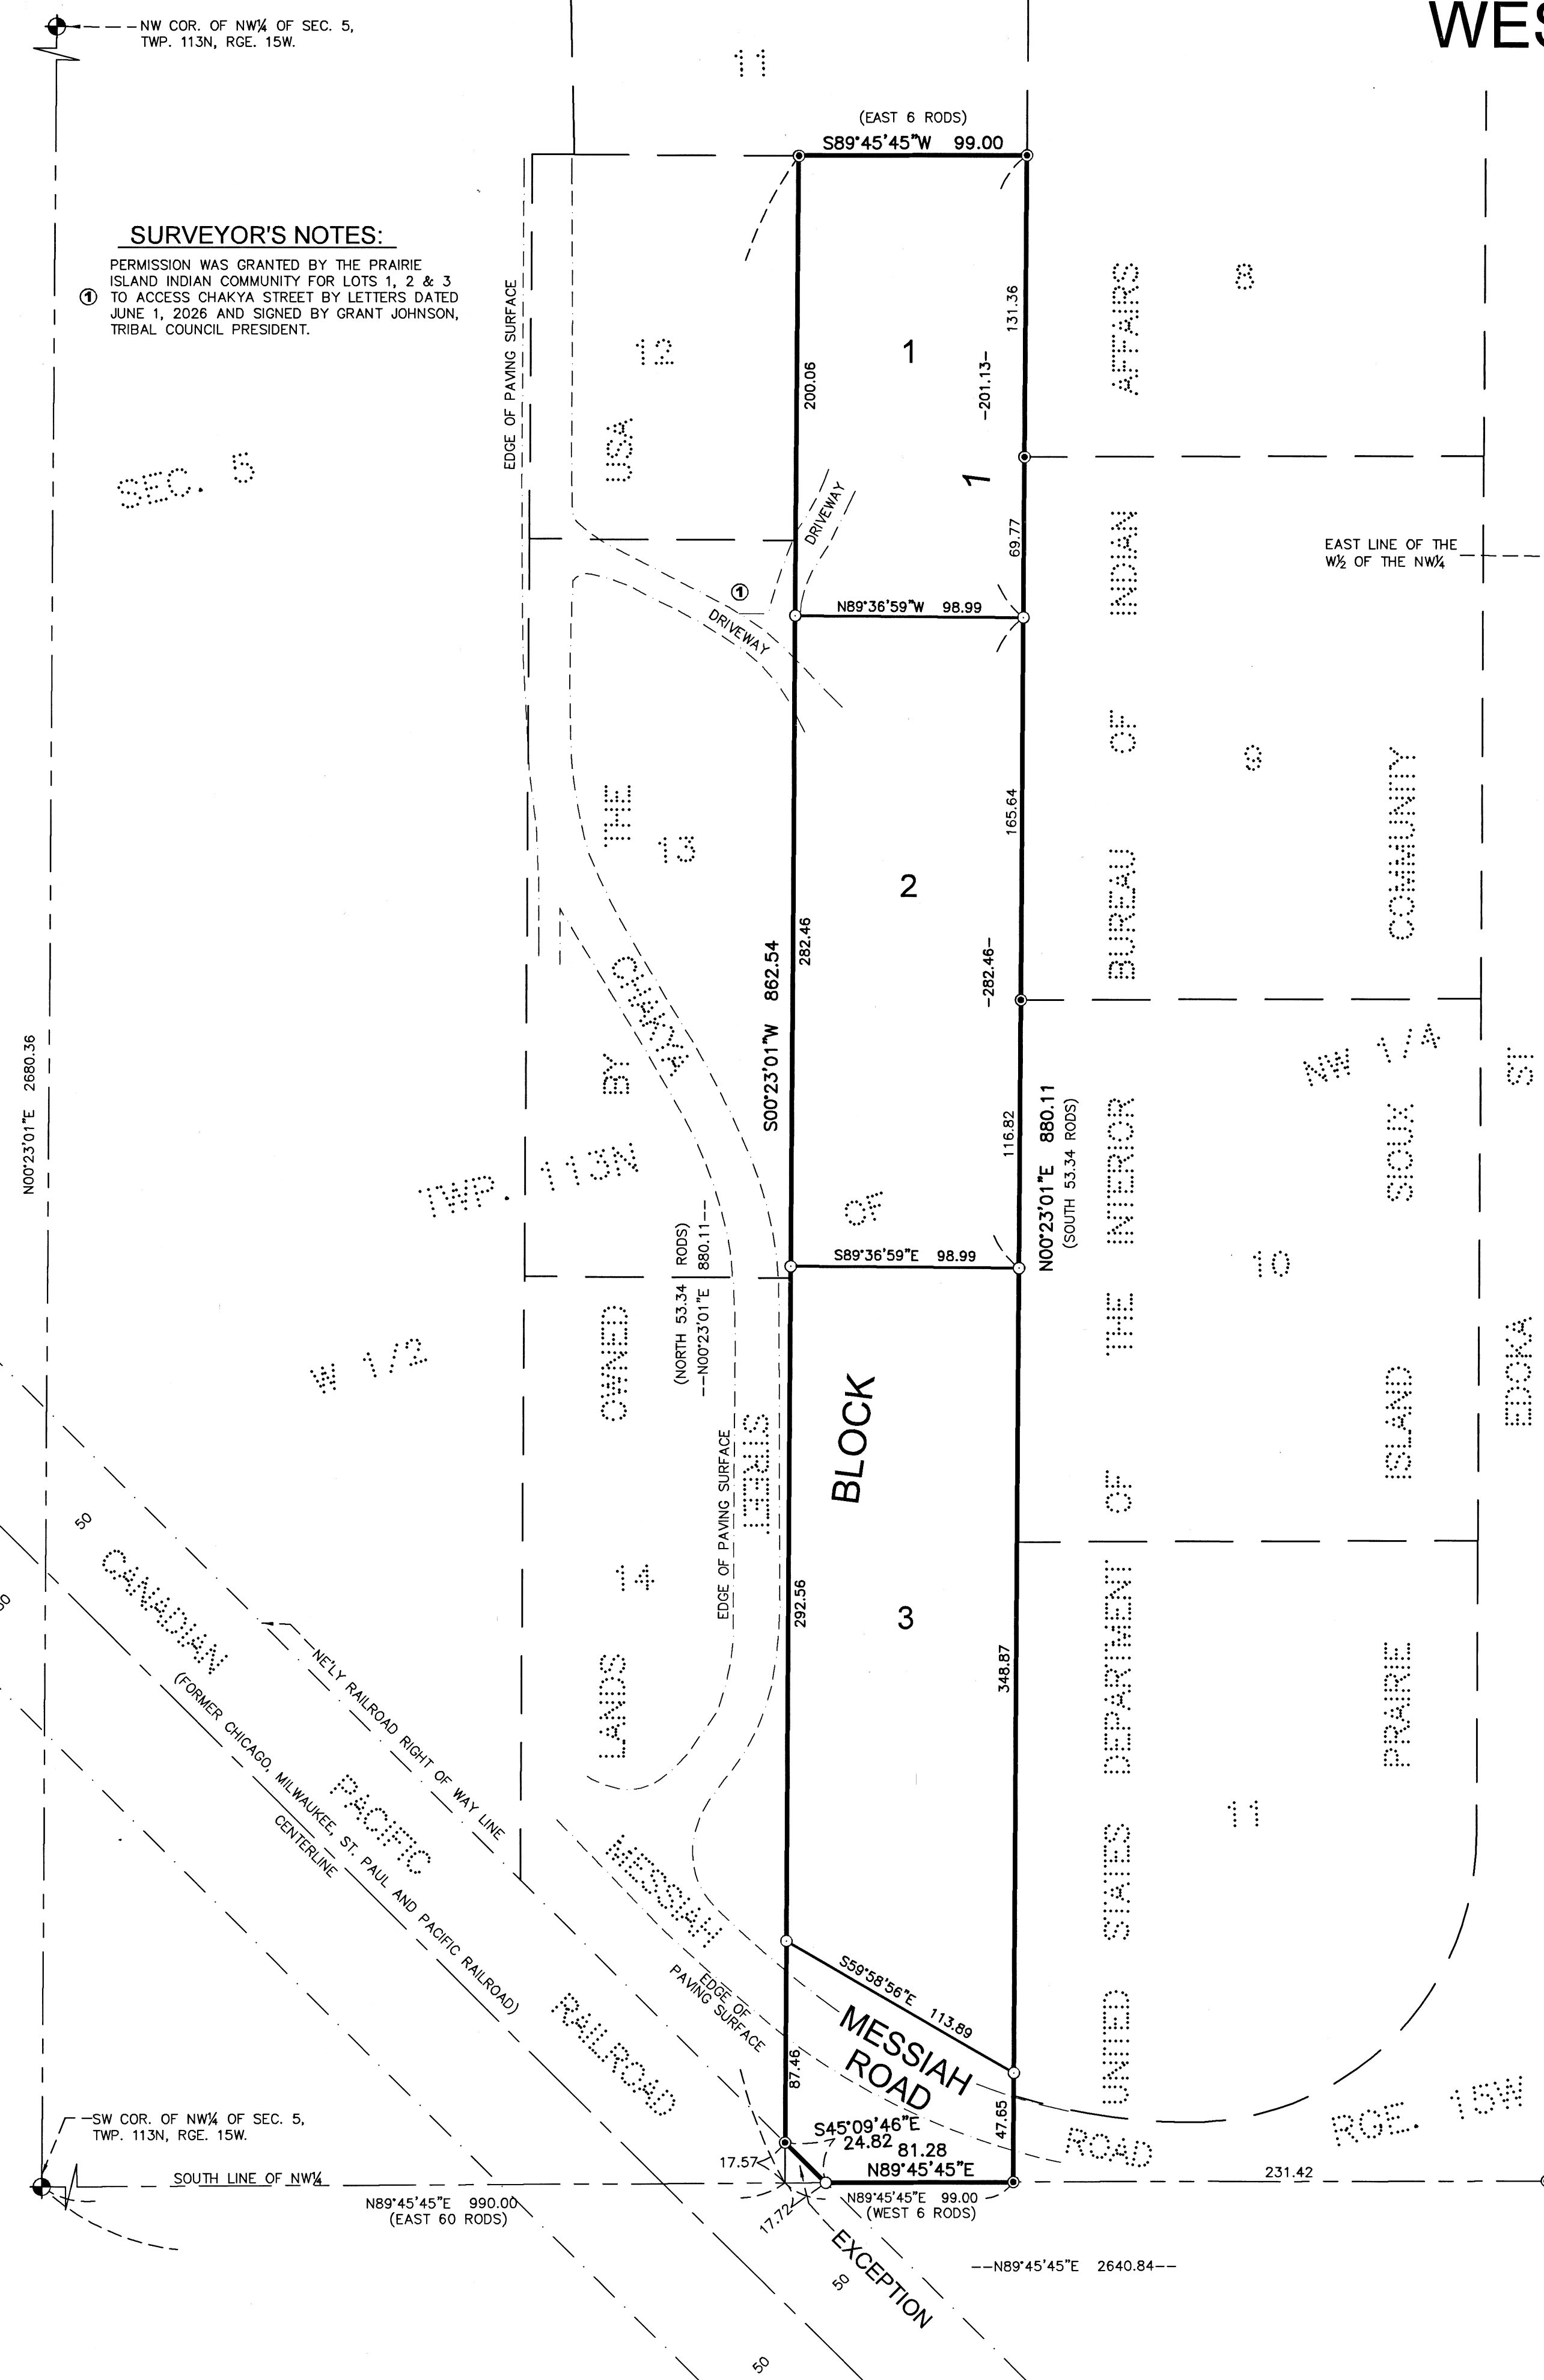

## DEDICATION

KNOW ALL PERSONS BY THESE PRESENTS: That Corey Elizabeth Western Boy, an unmarried person, and Alexander Two Names Wells, an unmarried person, owners, of the following described property:

Part of the West Half of the Northwest Quarter of Section 5, in Township 113 North, Range 15 West, Goodhue County, Minnesota, described as follows:

Beginning 60 rods east of the southwest corner of said Northwest Quarter, thence north 53.34 rods, thence east 6 rods, thence south 53.34, thence west 6 rods to the point of beginning, EXCEPT Railroad right of way.

Have caused the same to be surveyed and platted as WESTERN BOY ADDITION and do hereby dedicate to the public for public use the public way as created by this plat.

In witness whereof said Corey Elizabeth Western Boy, an unmarried person, and Alexander Two Names Wells, an unmarried person, have hereunto set their hands this 17th day of August, 2026.

Corey Elizabeth Western Boy  
Corey Elizabeth Western Boy

Alex Wells  
Alexander Two Names Wells

STATE OF MINNESOTA  
COUNTY OF GOODHUE

This instrument was acknowledged before me on this 17th day of August, 2026 by Corey Elizabeth Western Boy and Alexander Two Names Wells.

Katie Frasier  
Signature

Katie Frasier  
Print Name

Notary Public Goodhue County, Minnesota

My Commission Expires January 31, 2031

## SURVEYOR'S CERTIFICATE

I, Marcus S. Johnson do hereby certify that this plat was prepared by me or under my direct supervision; that I am a duly Licensed Land Surveyor in the State of Minnesota; that this plat is a correct representation of the boundary survey; that all mathematical data and labels are correctly designated on this plat; that all monuments depicted on this plat have been set; that all water boundaries and wet lands, as defined in Minnesota Statutes, Section 505.01, Subd. 3, as of the date of this certificate are shown and labeled on this plat; and all public ways are shown and labeled on this plat.

Dated this 13th day of August, 2026.

Marcus S. Johnson  
Marcus S. Johnson, Professional Land Surveyor  
Minnesota License Number 47460

STATE OF MINNESOTA  
COUNTY OF GOODHUE

This instrument was acknowledged before me on this 13th day of August, 2026, by Marcus S. Johnson, Professional Land Surveyor.

Katie Frasier  
Signature

Katie Frasier  
Print Name

Notary Public Goodhue County, Minnesota

My Commission Expires January 31st, 2031

## CITY COUNCIL, CITY OF RED WING, MINNESOTA

This plat of WESTERN BOY ADDITION was approved and accepted by the City Council of the City of Red Wing, Minnesota at a regular meeting thereof held this

22 day of June, 2026, and said plat is in compliance with the provisions of Minnesota Statutes, Section 505.03, Subd. 2.

City Council, City of Red Wing, Minnesota

By: Melissa Hill  
Melissa Hill, City Clerk

By: Gary Iocco  
Gary Iocco, Mayor

## COUNTY AUDITOR/TREASURER, GOODHUE COUNTY, MINNESOTA

Pursuant to Minnesota Statutes, Section 505.021, Subd. 9, taxes payable in the year 2026 on the land hereinbefore described have been paid. Also, pursuant to Minnesota Statutes, Section 272.12, there are no delinquent taxes and transfer entered this 22 day of Sept, 2026.

By: Lucas Daffing  
Lucas Daffing, Goodhue County Auditor/Treasurer

## COUNTY SURVEYOR

I hereby certify that in accordance with Minnesota Statutes, Section 505.021, Subd. 11 and Goodhue County ordinance No. 2-78, this plat has been reviewed and approved this 22 day of Sept, 2026.

By: Jeff Ekblad  
Jeff Ekblad, Goodhue County Surveyor


## COUNTY RECORDER, COUNTY OF GOODHUE, STATE OF MINNESOTA

I hereby certify that the this plat of WESTERN BOY ADDITION was filed in the office of the County Recorder for public record on this 22 day of Sept, 2026, at 1:30 o'clock P.M. and was duly filed as Document No. 716012

By: Jeff Ekblad  
Jeff Ekblad, Goodhue County Recorder

## LEGEND


- DENOTES A PLACED 1" BY 18" IRON PIPE HAVING A PLASTIC CAP BEARING LAND SURVEYOR LICENSE NO. 47460.
- ⊙ DENOTES FOUND IRON MONUMENT.
- ⊕ DENOTES GOODHUE COUNTY P.L.S. CORNER.

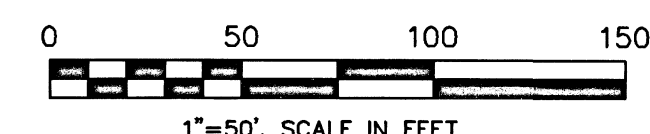

BEARINGS SHOWN HEREON ARE ORIENTED TO THE GOODHUE COUNTY COORDINATE SYSTEM, NAD 83, 1996 ADJUSTMENT (HARN).

## VICINITY MAP

NO SCALE

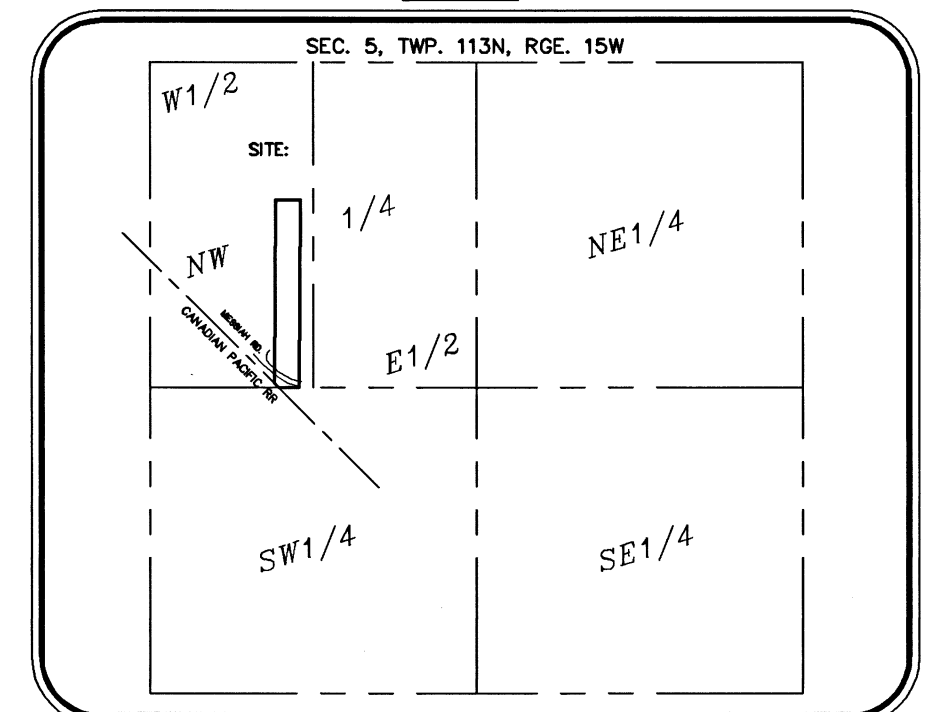

**JOHNSON & SCOFIELD INC.**  
SURVEYING AND ENGINEERING  
1203 MAIN STREET, RED WING, MN 55066  
(651)-388-1558

441-A