


Description of Town Site & Map of Spencer.
Commencing at the corner of sections 2, 5, 22 & 10 in Township 12 North Range 16 West of 5th Principal Meridian and running thence West along the section line 2580 feet thence North 22 40 ft with a magnetic variation of 2° 15' East thence East to the section line between Sec 24 & 2580 ft. thence South to the point of beginning 22 40 feet. Containing 132 acres and 2/3 of an acre. Main Street is 80 feet wide. all other streets are each 60 feet wide. All alleys are each 16 feet wide. Regular Blocks are each 800 feet square including alleys and excepting streets. The dimensions of irregular blocks are as marked or designated upon the map. Regular Lots are each 60 feet wide by 42 feet long. Lots of other dimensions are correctly marked or designated as such upon the map. Surveyed and platued April 1856 for P. S. Fish Esq. All of which is certified to be correct as above delineated and is
Respectfully Submitted by Wm. Root C. E.
Recd Wm Root

MAP
OF
SPENCER,
GOODHUE CO.
M.T.

Territory of Minnesota
County of Goodhue St. Be it known that at Red Wing in said Territory on the ninth day of January A.D. 1857 personally came before me Phenemus S. Fish known to me to be the proprietor of the Town Site of Spencer herewith attached and acknowledged the execution of the same to be his free act and deed for the uses and purposes therein expressed

P. Sanford
Notary Public
Min. Ter.

Scale of Map 120 ft to one inch

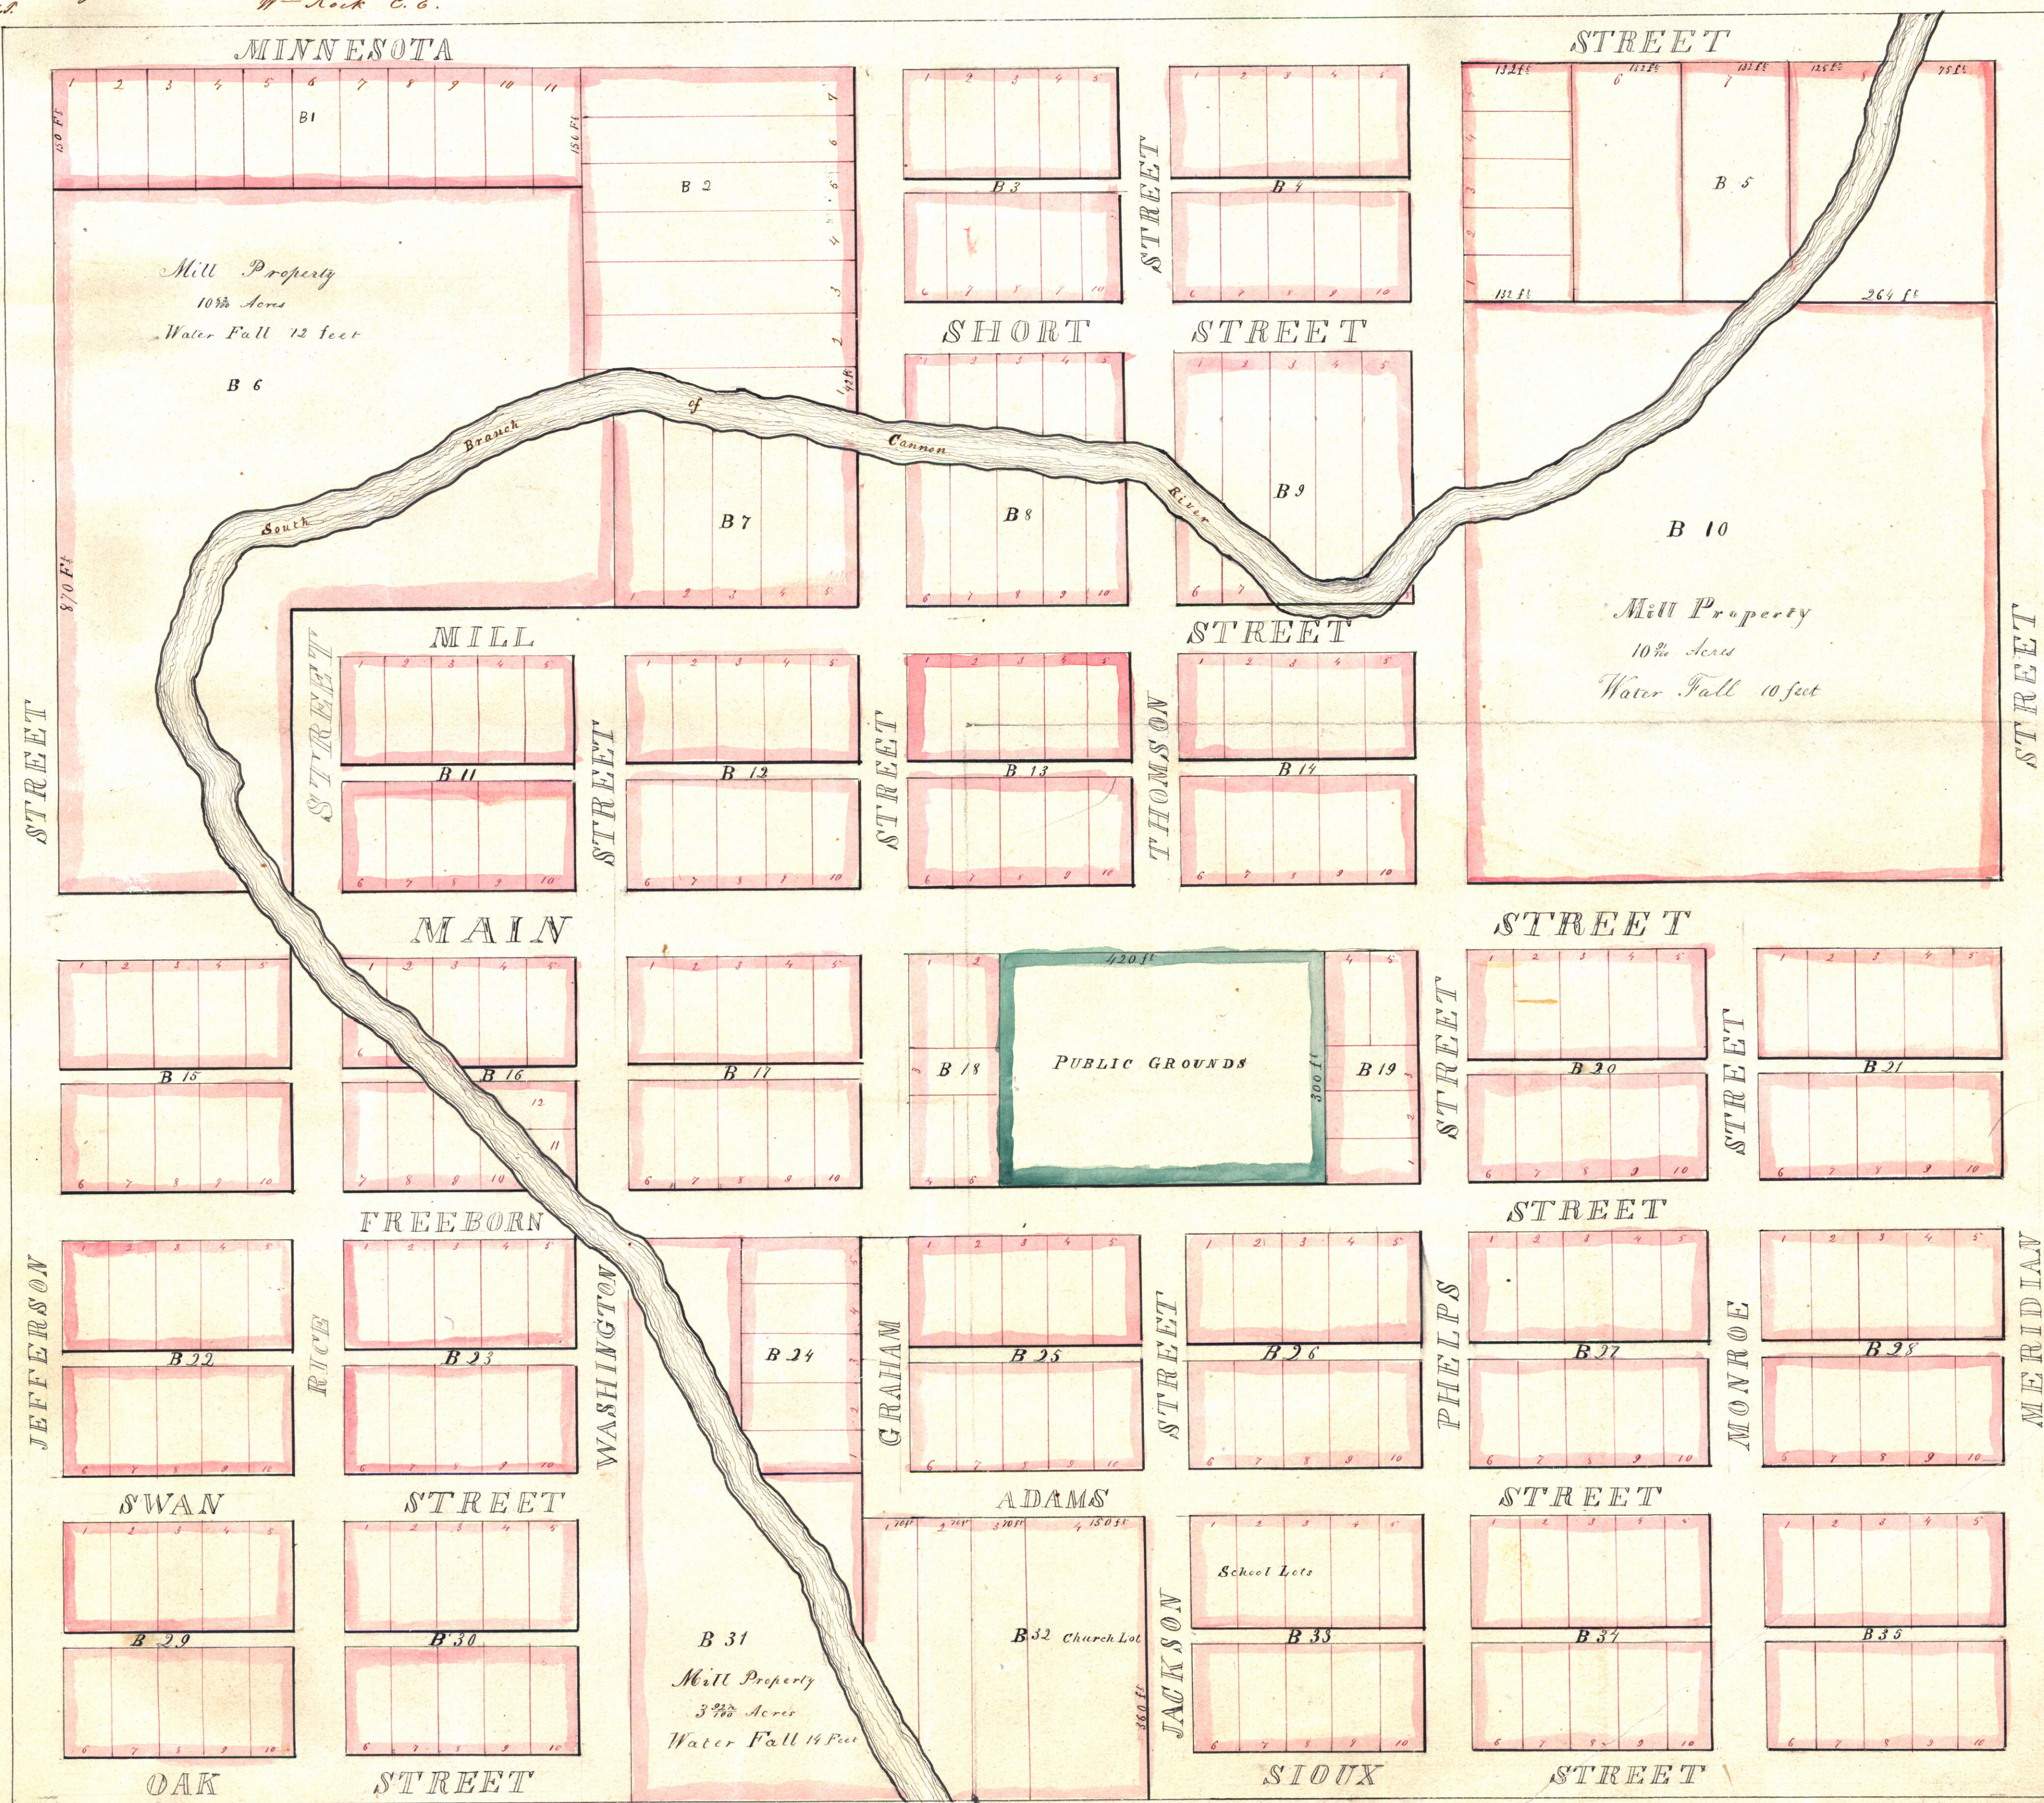

Scale of Map 120 ft to one inch