


See Vacation of Alley
in Bk 19.
Book 93 m. R.
Pages 291 & 292
See Resolution
Vacating T. Alley West Section
Bk 10
Book 108 m. R.
Page 544
See Vacation of Alley
Book 112 m. R. Page 524
Bk 22

MAP
OF

CAN NON FALLS CENTRAL,

GOODHUE COUNTY M.T.

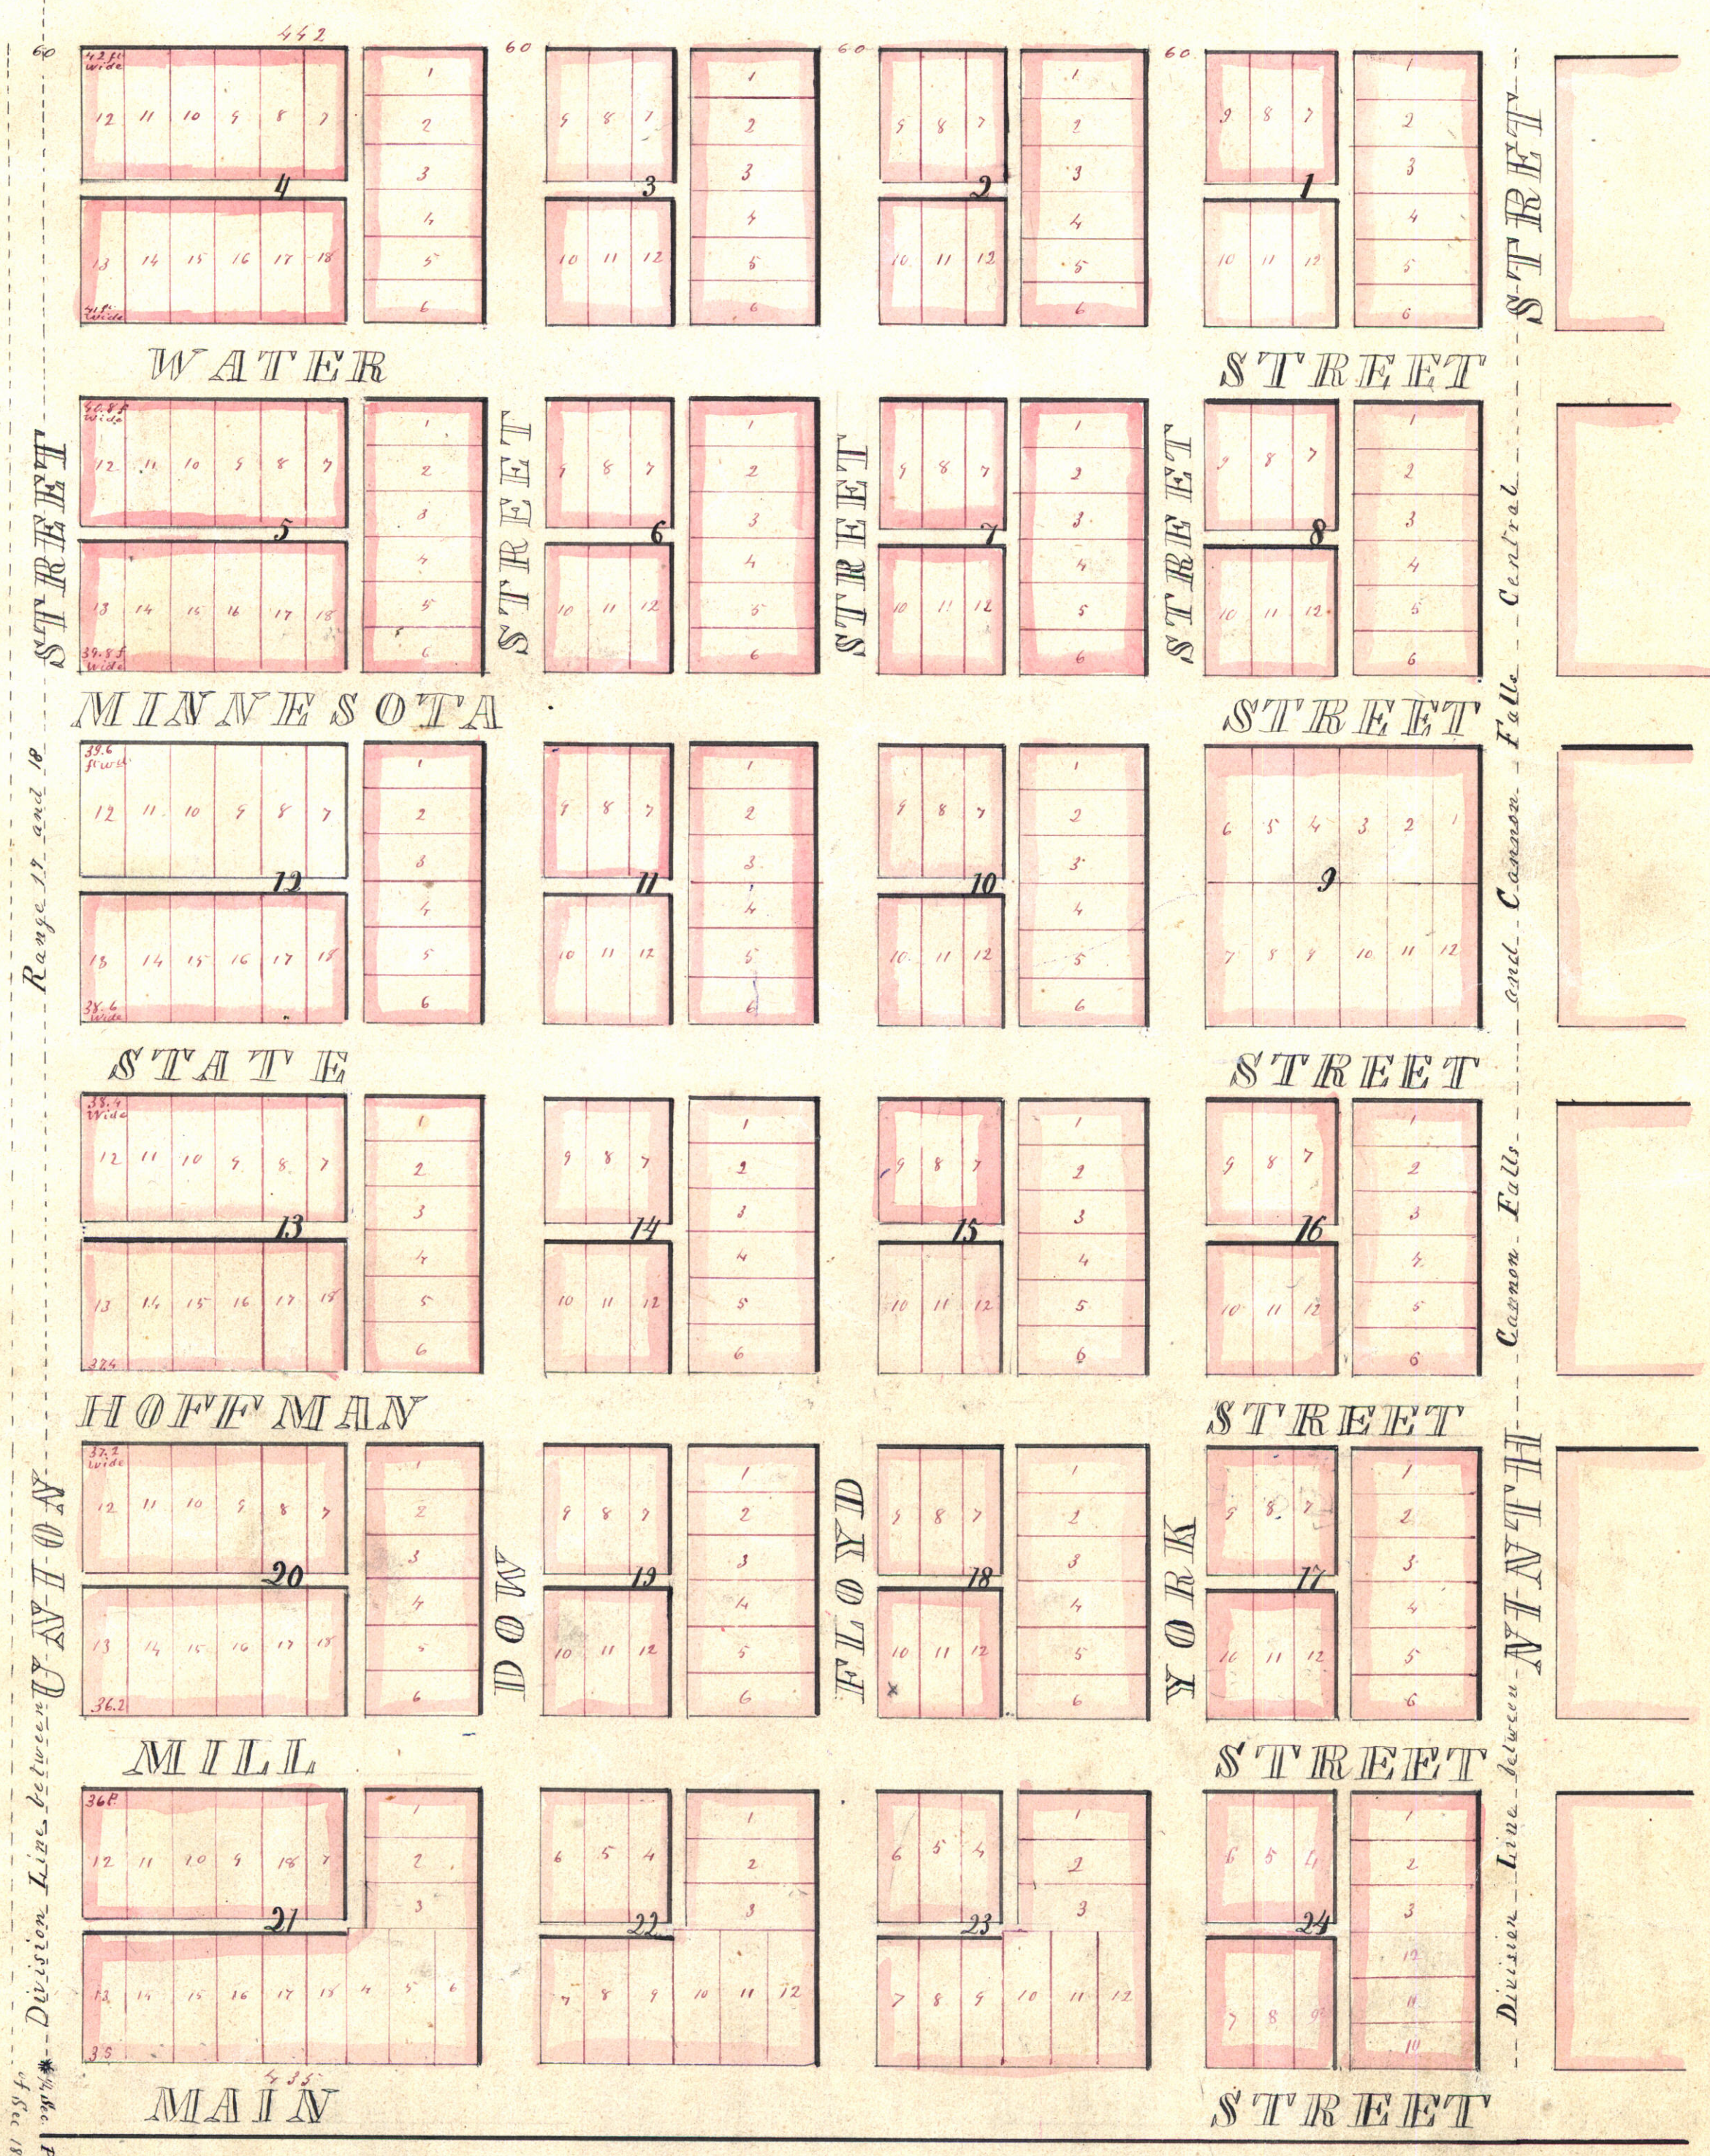

See Resolution
Vacating Alleys
in Bk 12 & 13.
Book 130 m. R.
Page 247.
See Resolution
vacating the "T"
alley of Block 11.
See Resolution
vacating part of
West Water Street
and alleys in Bks 2 & 7
Book 124 m. R.
Page 68.
See Resolution
vacating alley in
Block 17.
Cannon Falls Central Add
Book 127 m. R. Page 306
See Vacation
Book 151 m. R.
Page 117

Note. Cannon Falls Central is situated in Town 112 N. R. 17 W.
Occupying 80 acres of land viz. a part of Lots 4 and 3 commencing at
the S.W. corner of Lot 4, running East 95th rods, thence North 133th
rods, thence West 95th rods, thence South 133th rods to 1st bounds.
All streets are 60 feet wide. Blocks 300 feet square, and lots 50 feet
front 100 feet deep unless otherwise indicated on this map including
parts of Alleys. Alleys 12 feet wide.

I Benjamin F. Hoyt of the City of Saint Paul M.D. owner
in fee of "Cannon Falls Central" hereby certify that I
caused the same to be surveyed and platted by James
C. Don C.E. and I hereby donate to the public for public
use and benefit, the streets & parts of streets there-
on designated.

As Witness my hand and seal this 18th day of Dec-
ember 1856.

In presence of
John F. Hoyt
Henry C. Bidwell

County of Ramsey } Be it known that on this 18th
day of December A.D. 1856. personally came before me Benj-
F. Hoyt the signer and sealer of the above deed of dona-
tion and acknowledged the same to be his own free act
for the purposes therein expressed.

John F. Hoyt
Notary Public
Minnesota Territory