

Shereby certify that the within Nat- was
filed for record in this office on the
2nd day of Oct A D 1867, at 11. o'clock
A.M. P. B. Bell Clerk

F. B. M. Corl
Register of Deeds.

Gov. Lot 4 of Sec. 29.


LADD'S OUTLOTS

T O

RED WING.

GOODHUE COUNTY.

Minnesota.

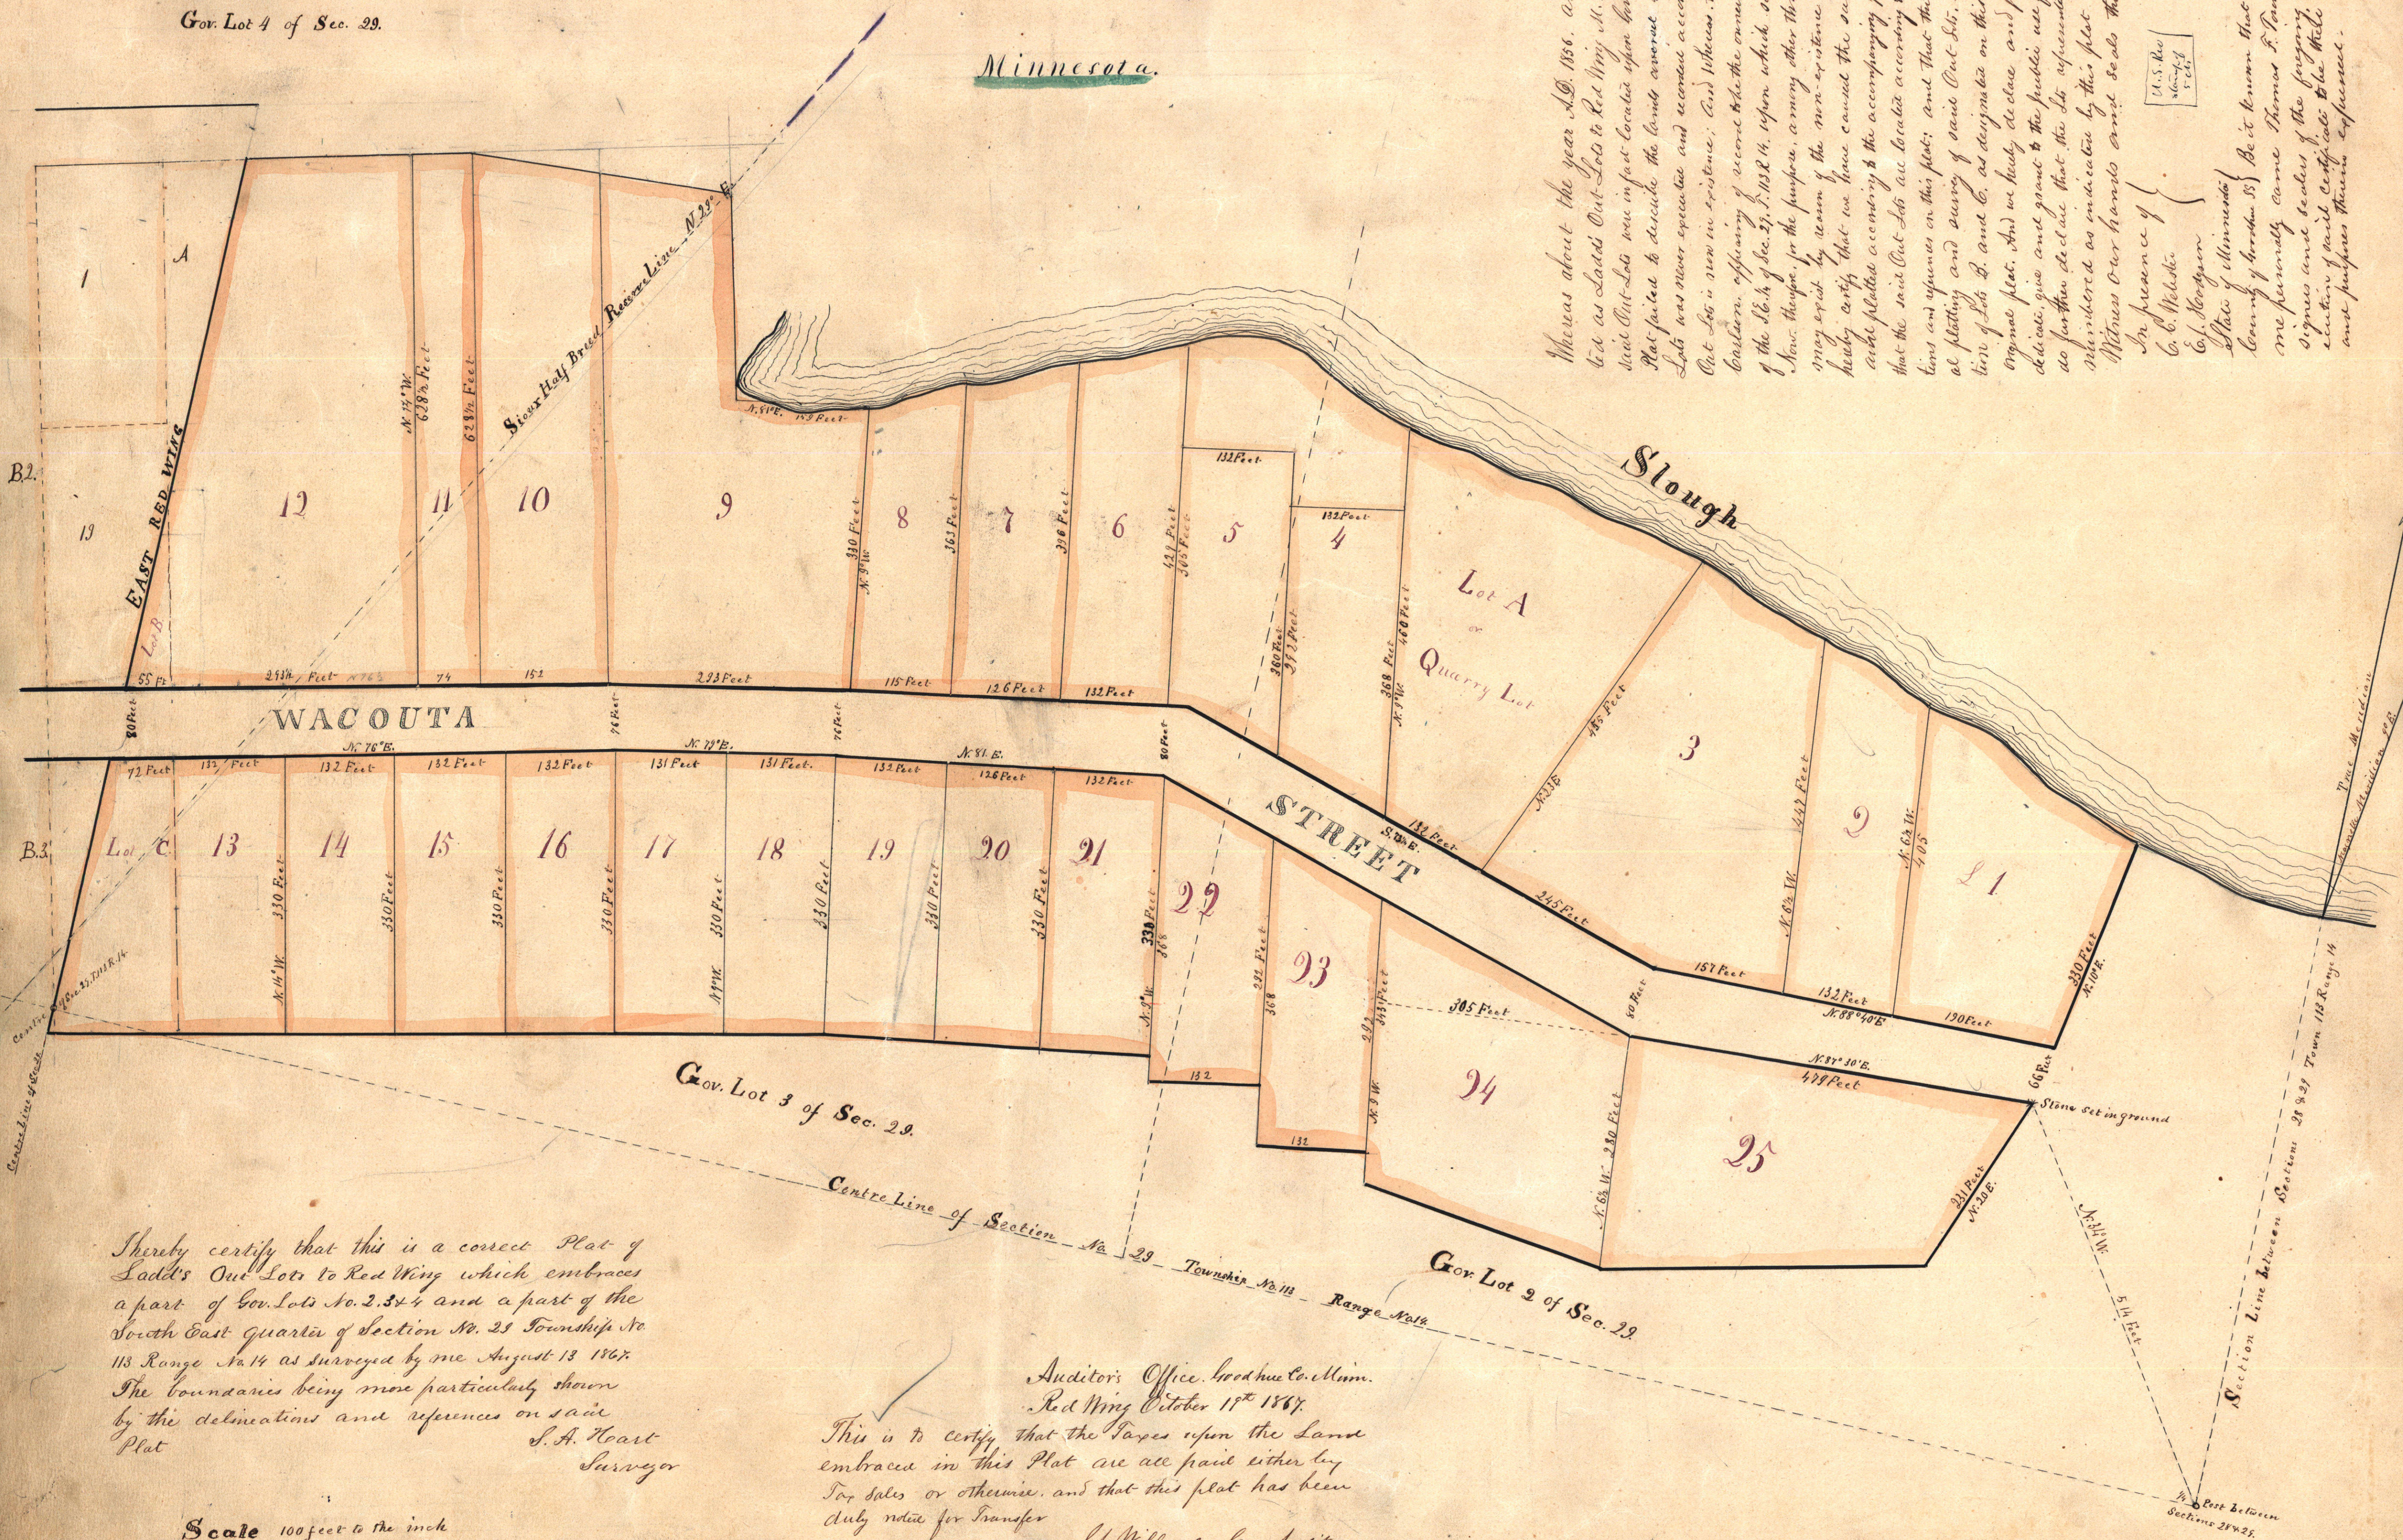

Whereas about the year A.D. 1866, an Addition of Out-Lots to Red Wing, designed
to be as Lands Out-Lots to Red Wing, Minn. was surveyed, laid out and platented, which
said Out-Lots were in part located upon Government-Lots 2, 3, 4, & 5 of Sec. 29, T. 138, R. 14, but said
plat failed to describe the lands corner thirty and where, the original plat of said Out-
Lots was never executed and recorded according to law, and no legal plat of said Lots
Out-Lots is now in existence; And whereas, the undersigned James F. Farnes, John Wallis and E. C. Carlson,
of the County of Hennepin, Minn., upon which said Lands Out-Lots are located,
have therefore, for the purpose, among other things, of curing any defect of title in themselves which
may exist by reason of the non-existence of any legal plat of said Lands Out-Lots, we
hereby certify that we have caused the said Lands Out-Lots to Red Wing, to be re-surveyed
and replatted according to the accompanying plat bearing the certificate of J. M. Hart, and the return
that the said Out-Lots are located according to the said certificate of J. M. Hart, and the return
lines and squares on this plat; and that this said plat has been made to conform to the origi-
nal platting and survey of said Out-Lots, except in the width of the streets and in the order
of Lots B and C, as designated on this plat, which lots B and C cover land not in the
original plat. And we hereby declare and publish this plat as our act and deed and do so
deliberate give and grant to the public use from the street therein laid down and
do further declare that the lots represented are of the length and width and are
considered as embraced by this plat and in conformity to the original plat-
ting of our hands and seals this 3rd day of September A.D. 1867.

In presence of
C. C. Melick
E. C. Carlson
J. M. Hart
J. F. Farnes
J. H. Wallis
J. H. Carlson

State of Minnesota
County of Hennepin
We, the undersigned, James F. Farnes, John Wallis and E. C. Carlson, the
signers and sealers of the foregoing certificate and acknowledge the ex-
istence of said certificate to the full and true use and purpose thereof.

James F. Farnes
John Wallis
E. C. Carlson

Thereby certify that this is a correct Plat of
Saddle's Out-Lots to Red Wing which embraces
a part of Gov. Lots No. 2, 3 & 4 and a part of the
North East Quarter of Section No. 25 Township No.
113 Range No. 14 as surveyed by me August 13 1867.
The boundaries being more particularly shown
by the delineations and references on said
Plat

S. A. Hear

S. A. Hart
Surveyor

Scale 100 feet to the inch

Auditor's Office. Goodhue Co. Minn.
Red Wing October 19th 1867.

This is to certify that the Taxes upon the Land embraced in this Plat are all paid either by Tax sales or otherwise, and that this plat has been duly notice for transfer

S. J. Millard Co. Auditor.
Goodhue County
Maine

Section Line between Section 28 & 29 Town 163 Range 14


MAP

OF

LADD'S OUT LOTS.

RED WING.

In this Addition of Out Lots the Streets are 80 feet wide. The dimensions and areas of the several lots are correctly designated upon this map. At the crossing of the R.R. line between Lts. 3 & 24 the Street as shown upon this Map corresponds to the final location of the Mahanaw & Mendota Road. All of which is certified to be correct.
 Red Wing M. T. July 1850
 Wm. Rock
 Surveyor.

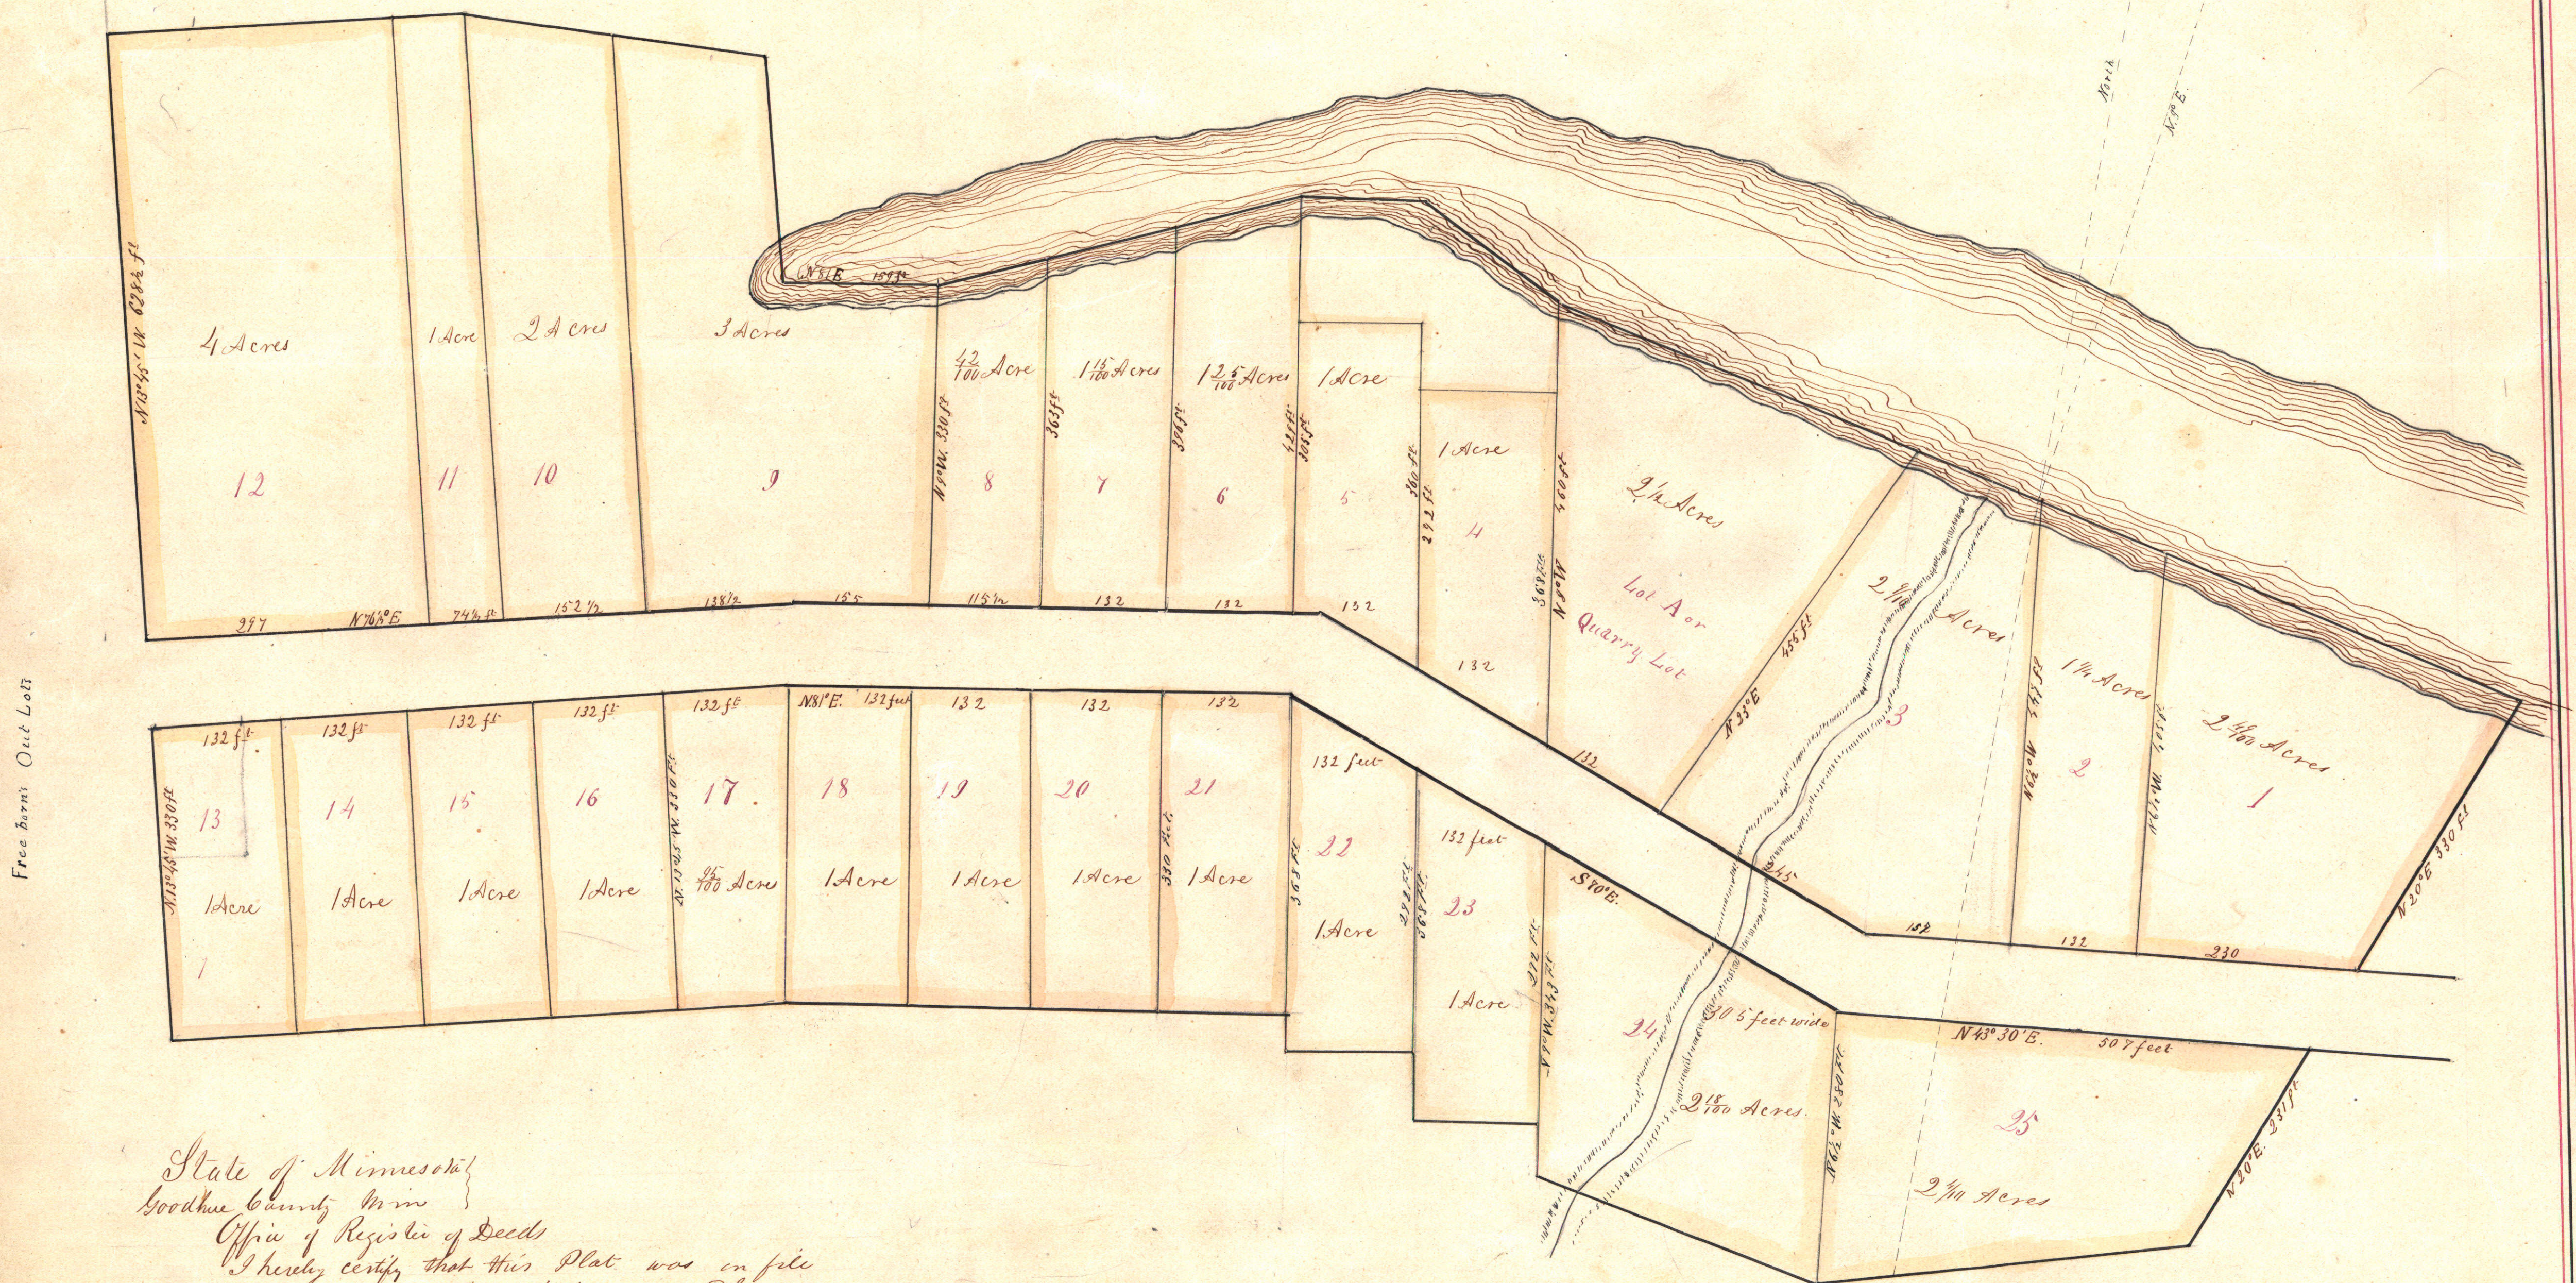

State of Minnesota
 Goodhue County Minn
 Office of Register of Deeds
 I hereby certify that this Plat was on file
 in this Office on the sixth day of February
 A.D. 1868
 February 7, 1868
 J.B. McCord
 Register of Deeds