

SMITH'S ADDITION.


I the proprietor of Smith's Addition to Red Wing
Goodhue County Minnesota Territory do hereby cer-
tify that I caused the same to be laid out as
here plotted for town purposes, and do hereby give
for public use the streets therein named
April 4th 1885

Thomas J. Smith

Territory of Minnesota
County of Goodhue } Before me, the undersigned
a Justice of the Peace in and for the said County,
personally came Thomas J. Smith this 18th day of June
A.D. 1885 to me well known to be the identical per-
son who signed and executed the foregoing
certificate and acknowledged that he executed
the same freely and voluntarily for the uses
and purposes therein named.

Thomas M. Lavelle
Justice of the Peace

See Resolution Portion
Old 16th Street
Book 97 M.R.
Page 376
See Quit Claim
to City
Book T-9
Page 125

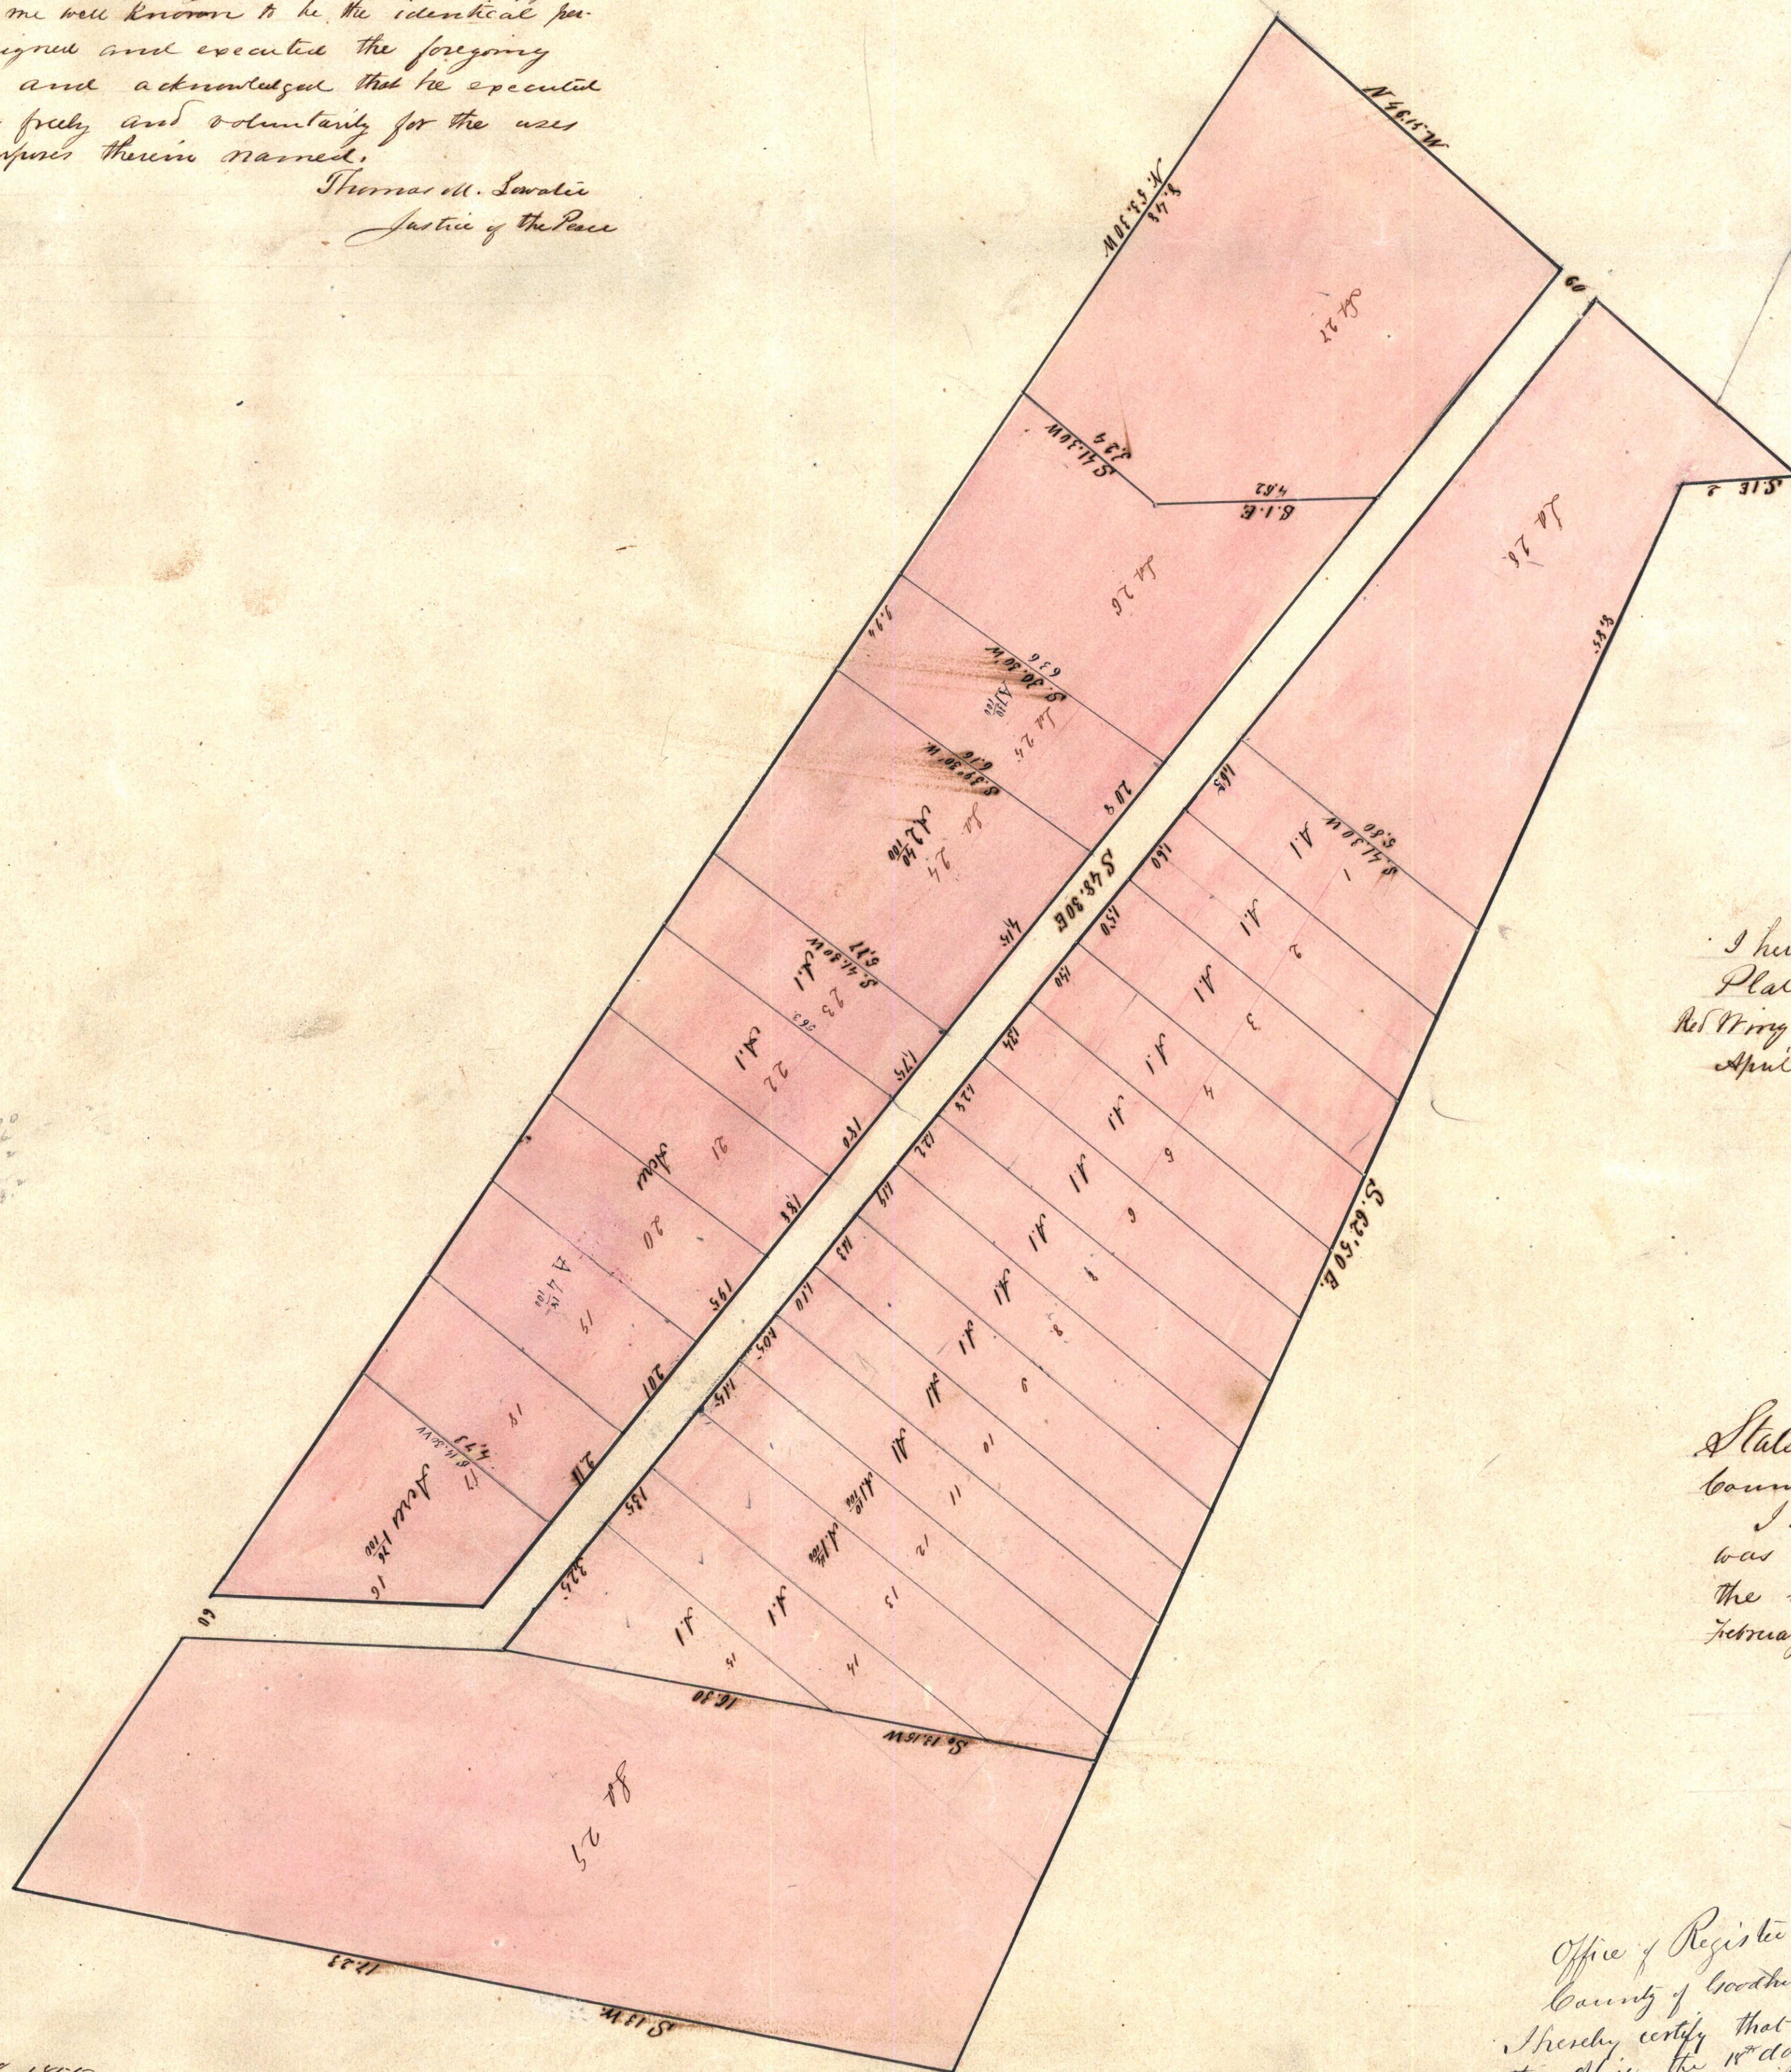

I hereby certify that this is a true
Plat of Smith's Addition to the Town of
Red Wing as surveyed by me
April 4th 1885
Stephen A. East
Surveyor

State of Minnesota } Office of
County of Goodhue } Register of Deeds
I hereby certify that this Plat
was on file in this Office on
the 16th day of February A.D. 1885
February 7, 1885
J. B. McCord
Register of Deeds

Office of Register of Deeds
County of Goodhue, Minn.
I hereby certify that the above Plat was filed in
this office the 18th day of June 1885 and duly re-
corded in the First Book of Town Plats pp. 7.
J. W. Hancock
Reg. of Deeds.

Filed June 18 1885