


MAP

OF

HOYT'S OUTLOTS.

RED WING,

M. T.

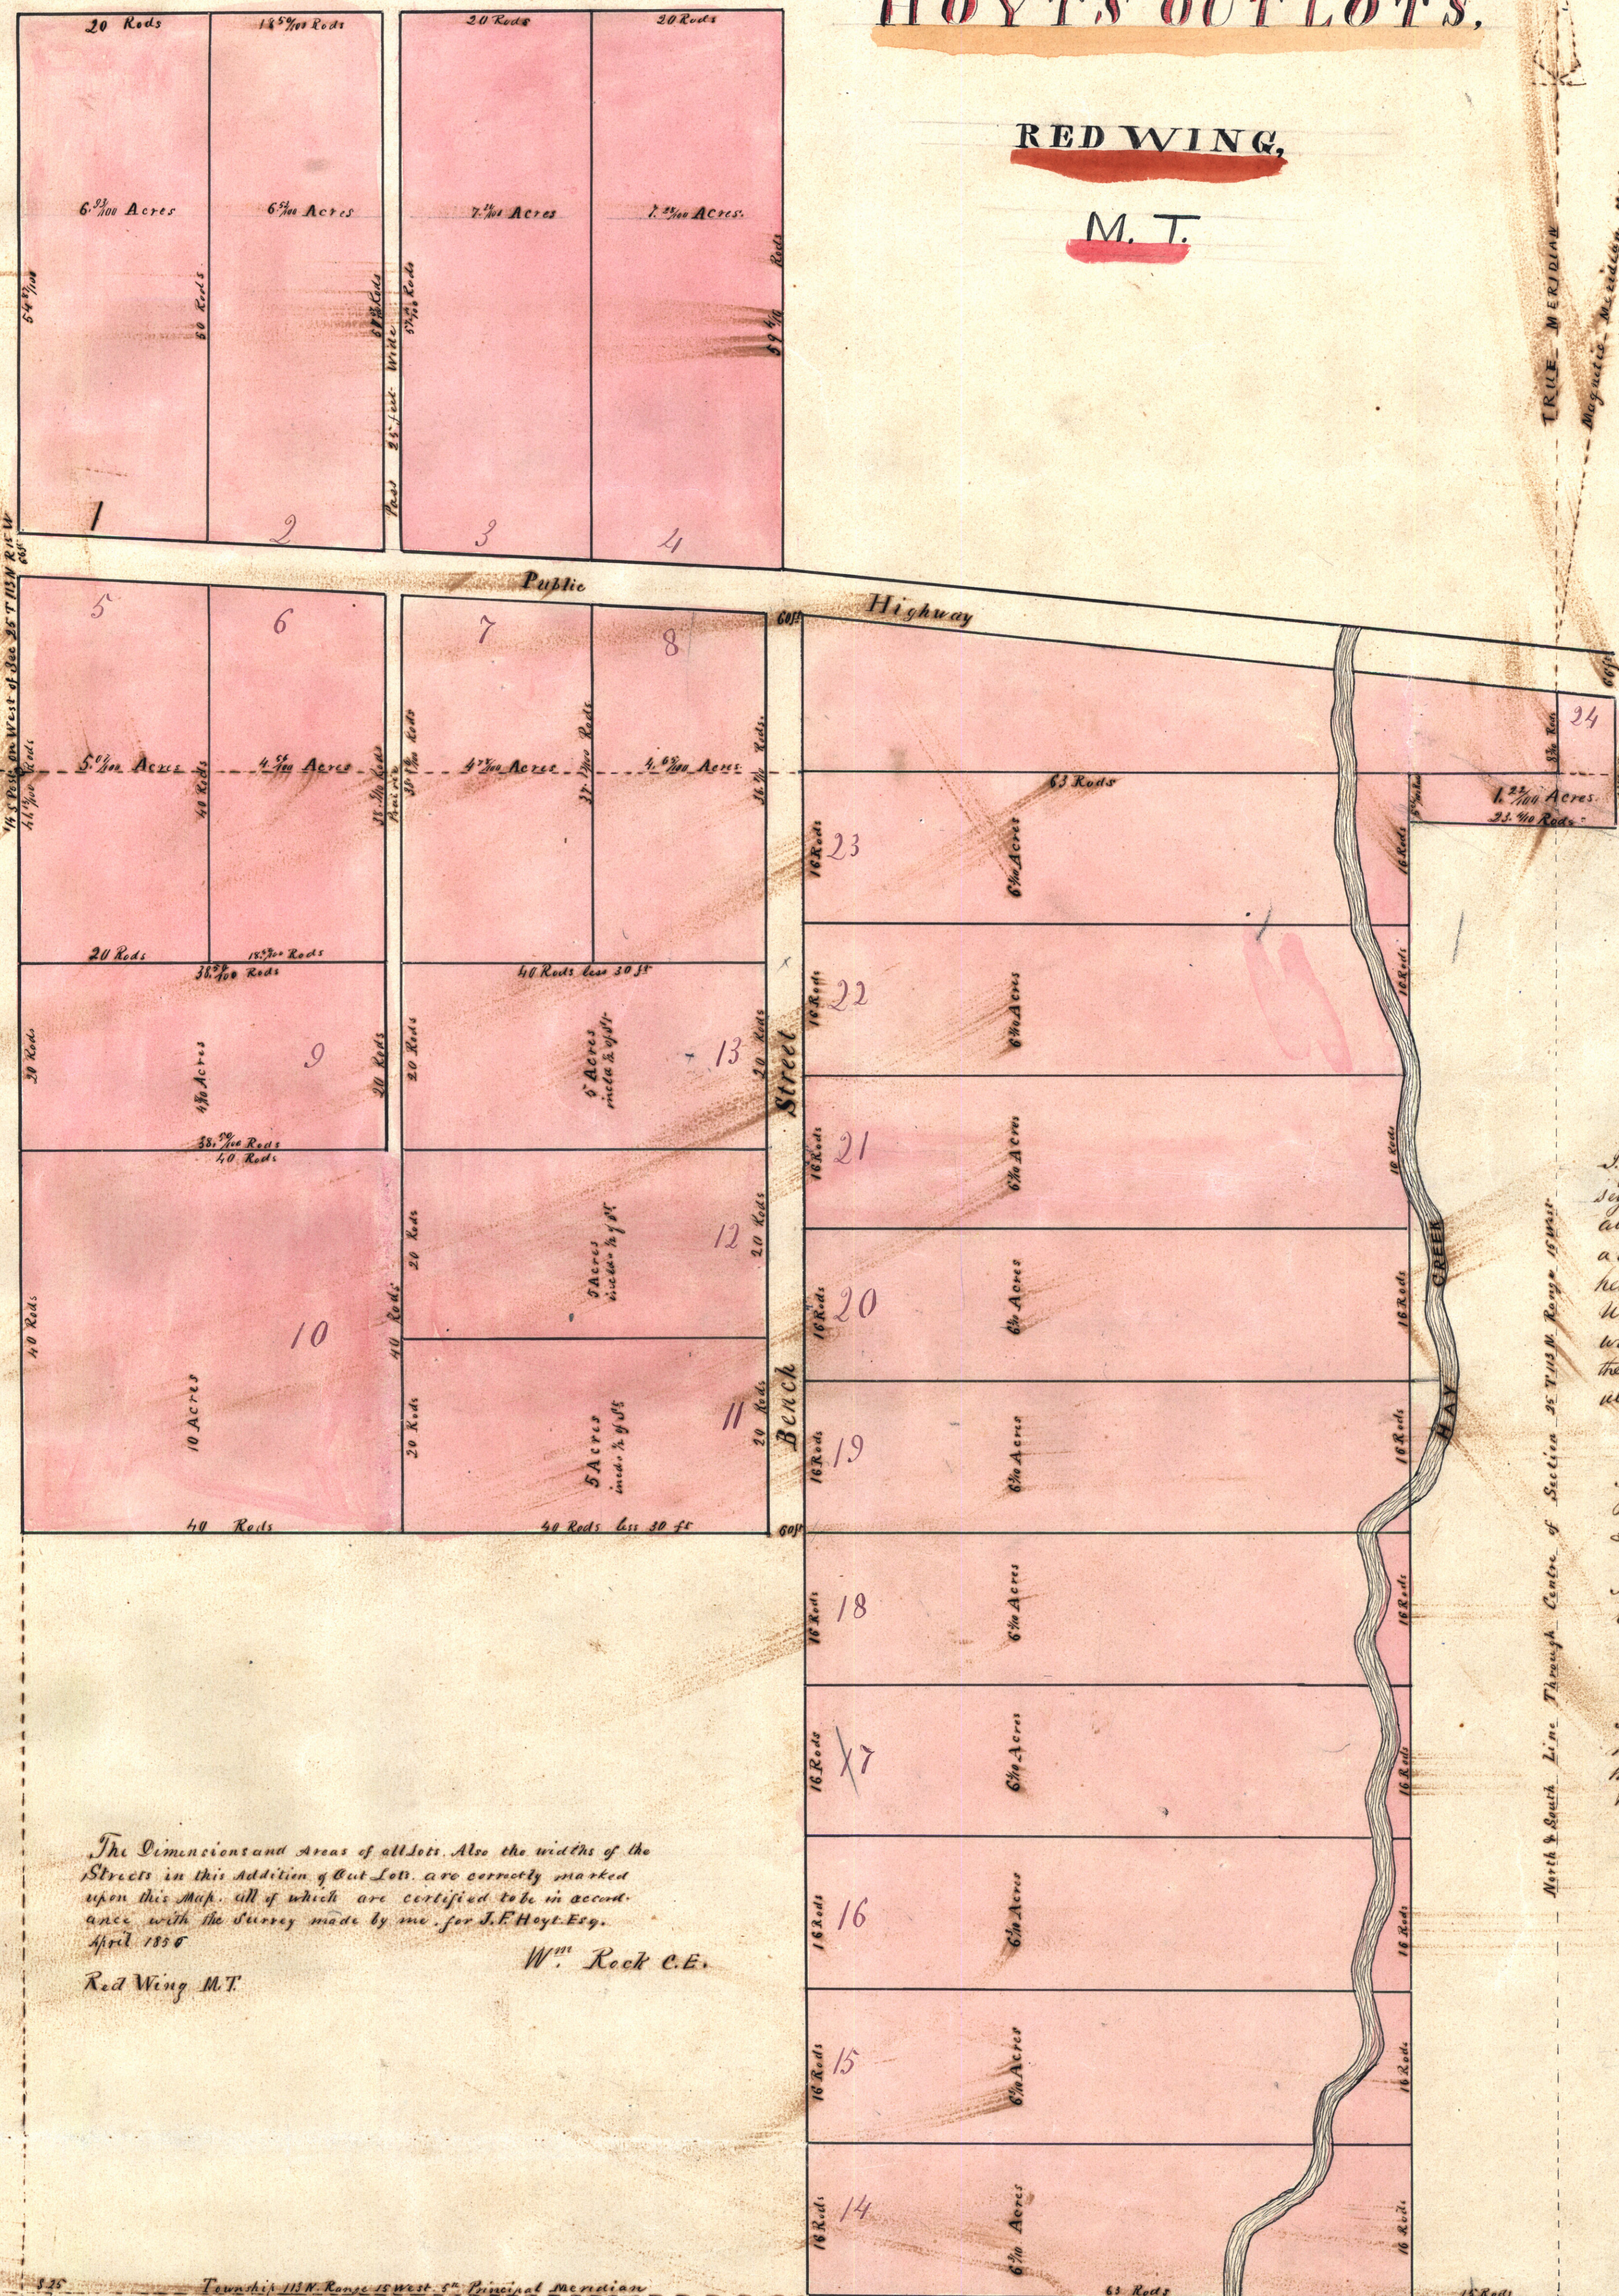

The Dimensions and Areas of all Lots. Also the widths of the Streets in this Addition of Out Lots, are correctly marked upon this Map. All of which are certified to be in accordance with the Survey made by me for J. F. Hoyt, Esq. April 1858

Red Wing M.T.

Wm. Rock C.E.

I, John F. Hoyt of the City of Saint Paul, County of Ramsey, Territory of Minnesota, owner and proprietor of the above plat of Out-Lots, hereby certify the same to be a true copy according to the survey thereof, and I hereby agree to give and appropriate to the Public Use and benefit all the streets, alleys and highways, upon which the same are situated, leaving to myself all the trees standing and growing on any and all of said streets, alleys and highways.

As witness my hand and seal this

12 day of June A.D. 1858

In presence of
Parker Paine
L. B. Moore

John F. Hoyt [Signature]

Territory of Minnesota
County of Ramsey.

Be it known that on this twelfth day of June A.D. one thousand eight hundred and fifty eight, personally came before me, John F. Hoyt, the owner and proprietor of the above plat of Out-Lots, and acknowledged the same to be his own free act and deed for the purpose therein stated.

Parker Paine

Notary Public, &c.
[Signature]
Seal

Scale of Map 10 Rods to one Inch