

We the Proprietors of the Subdivision of acre Lots 4 & 5 in Block 1 in East Red Wing do hereby certify that we caused the same to be laid out for Town purposes as here plotted and we do hereby give for public use the streets herein named
 Red Wing April 27. 1857

W. Curtis
 D. J. Hughes


Territory of Minnesota } ss Be it known that on
 County of Goodhue } this 27th day of April A.D. 1857 personally came
 before me W. Curtis and D. J. Hughes. The signers
 and seals of the within certificate and acknowl-
 edged that they executed the same for the purposes
 therein named

J. W. Hancock
 Reg. of Deeds
 Goodhue Co.
 M. T.

Filed April 27. 1857

State of Minnesota }
 Goodhue County } Office of Register of Deeds
 I hereby certify that this Plat was on file
 in this office on the sixth day of February A.D. 1868.
 February 7. 1868

F. B. McLeod
 Register of Deeds.

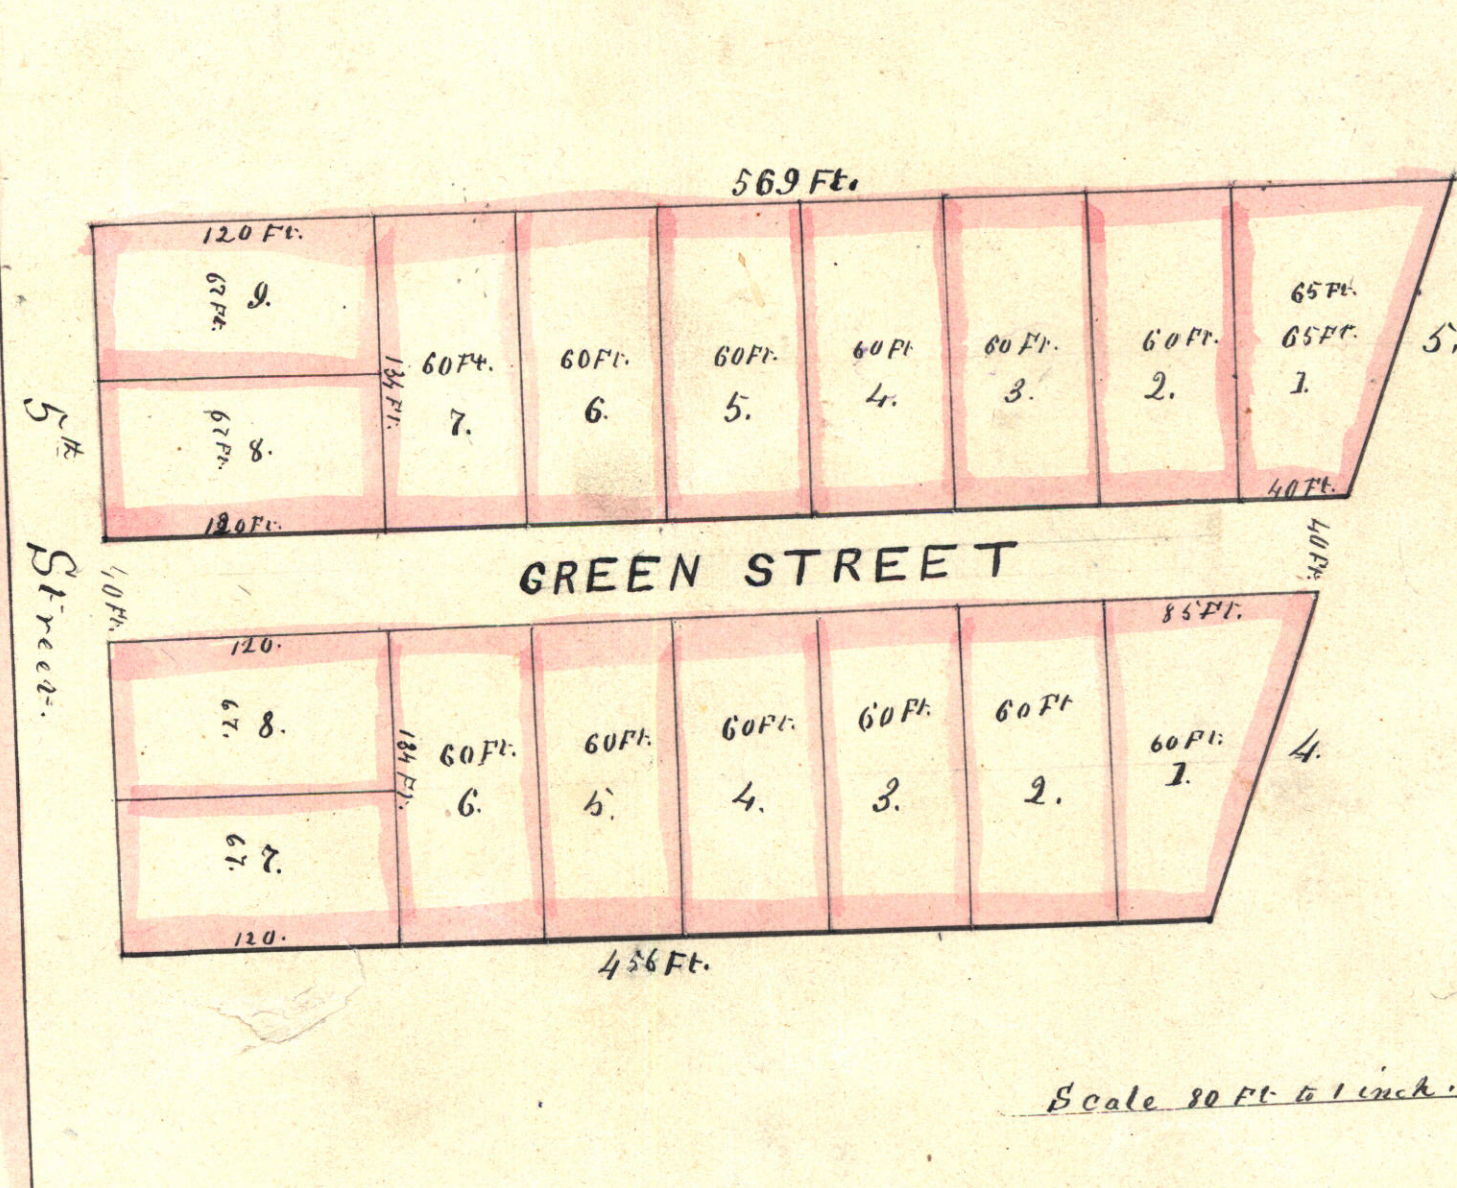

BELL'S SUBDIVISION

OF

Block 4 of Spates & Co's OUT LOTS

TO

REDWING.



State of Minnesota } Office of Register of Deeds.
 Goodhue County } I hereby certify that this Plat was
 on file in this office on the sixth
 day of February A.D. 1868.

February 7. 1868.
 F. B. McLeod
 Register of Deeds

SUBDIVISION of Lot No. 7 Block Number Two (2)


FREEBORN & Co's ADDITION

- TO -

REDWING.

Le Roy Dand and Robert C. Todd
 Proprietors.

I hereby certify that this is
 a true Plat of Subdivision of
 Lot No. 7, Block No. 2, in
 Freeborn & Co's Addition to Red Wing
 as surveyed by me October 6. 1857
 S. A. Hart
 Co. Surveyor.

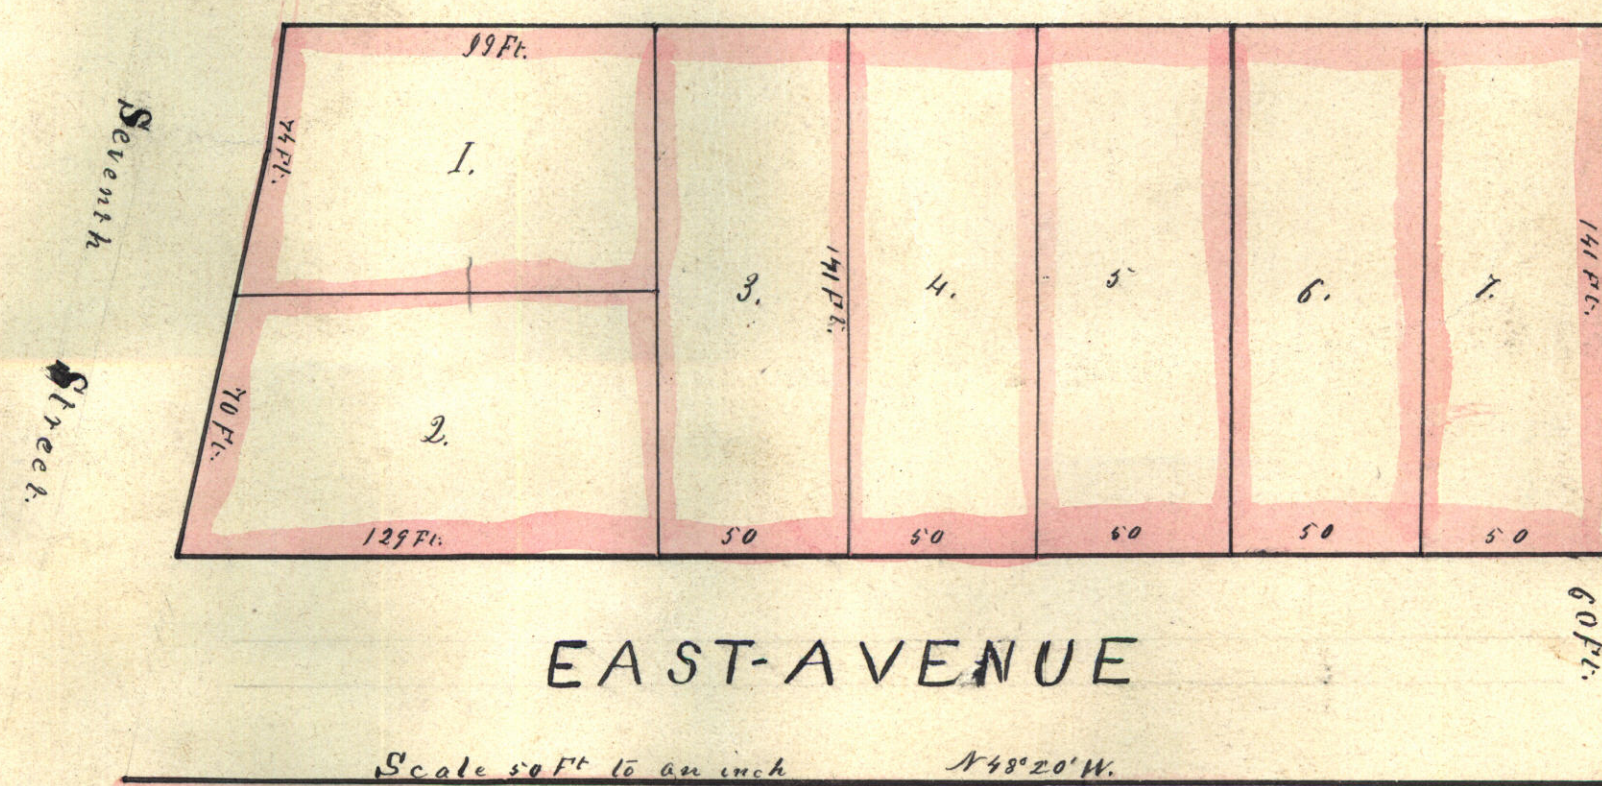

State of Minnesota } Office of Register of Deeds
 Goodhue County } I hereby certify that this Plat was on file in this
 Office on the sixth day of February A.D. 1868.

February 7. 1868
 F. B. McLeod
 Register of Deeds