

SMITH, TOWNE & Co's SUB-DIVISION

OF PART OF

BLOCK No. ELEVEN in FREEBORN and Co's ADDITION

AND PART OF

BLOCK NINE in SWEENEY'S & BLOCK SEVEN in FREEBORN'S

ADDITION TO RED WING.

I hereby certify that this is a correct Plat of Smith, Towne & Co's Sub-division of part of Block 11 in Freeborn and Co's Addition and part of Block 9 in Sweeney and Block Seven in Freeborn's Addition to Red Wing as surveyed by me in May 1858.
L. S. Hart.

Register of Deeds
Goodhue County Minn.

I hereby certify that the within Plat was filed in this office for record on the 12th day of September A.D. 1868 at 5 o'clock P.M. & was duly recorded in Book of Town Plats.


L. F. Hubbard
Register of Deeds
By H. Fass. Deputy

State of Minnesota,
County of Goodhue } Office of Register of Deeds.

I hereby certify that this Plat was on file in this office on the 6th day of February A.D. 1868.

February 7, 1868.

T. B. McConville
Register

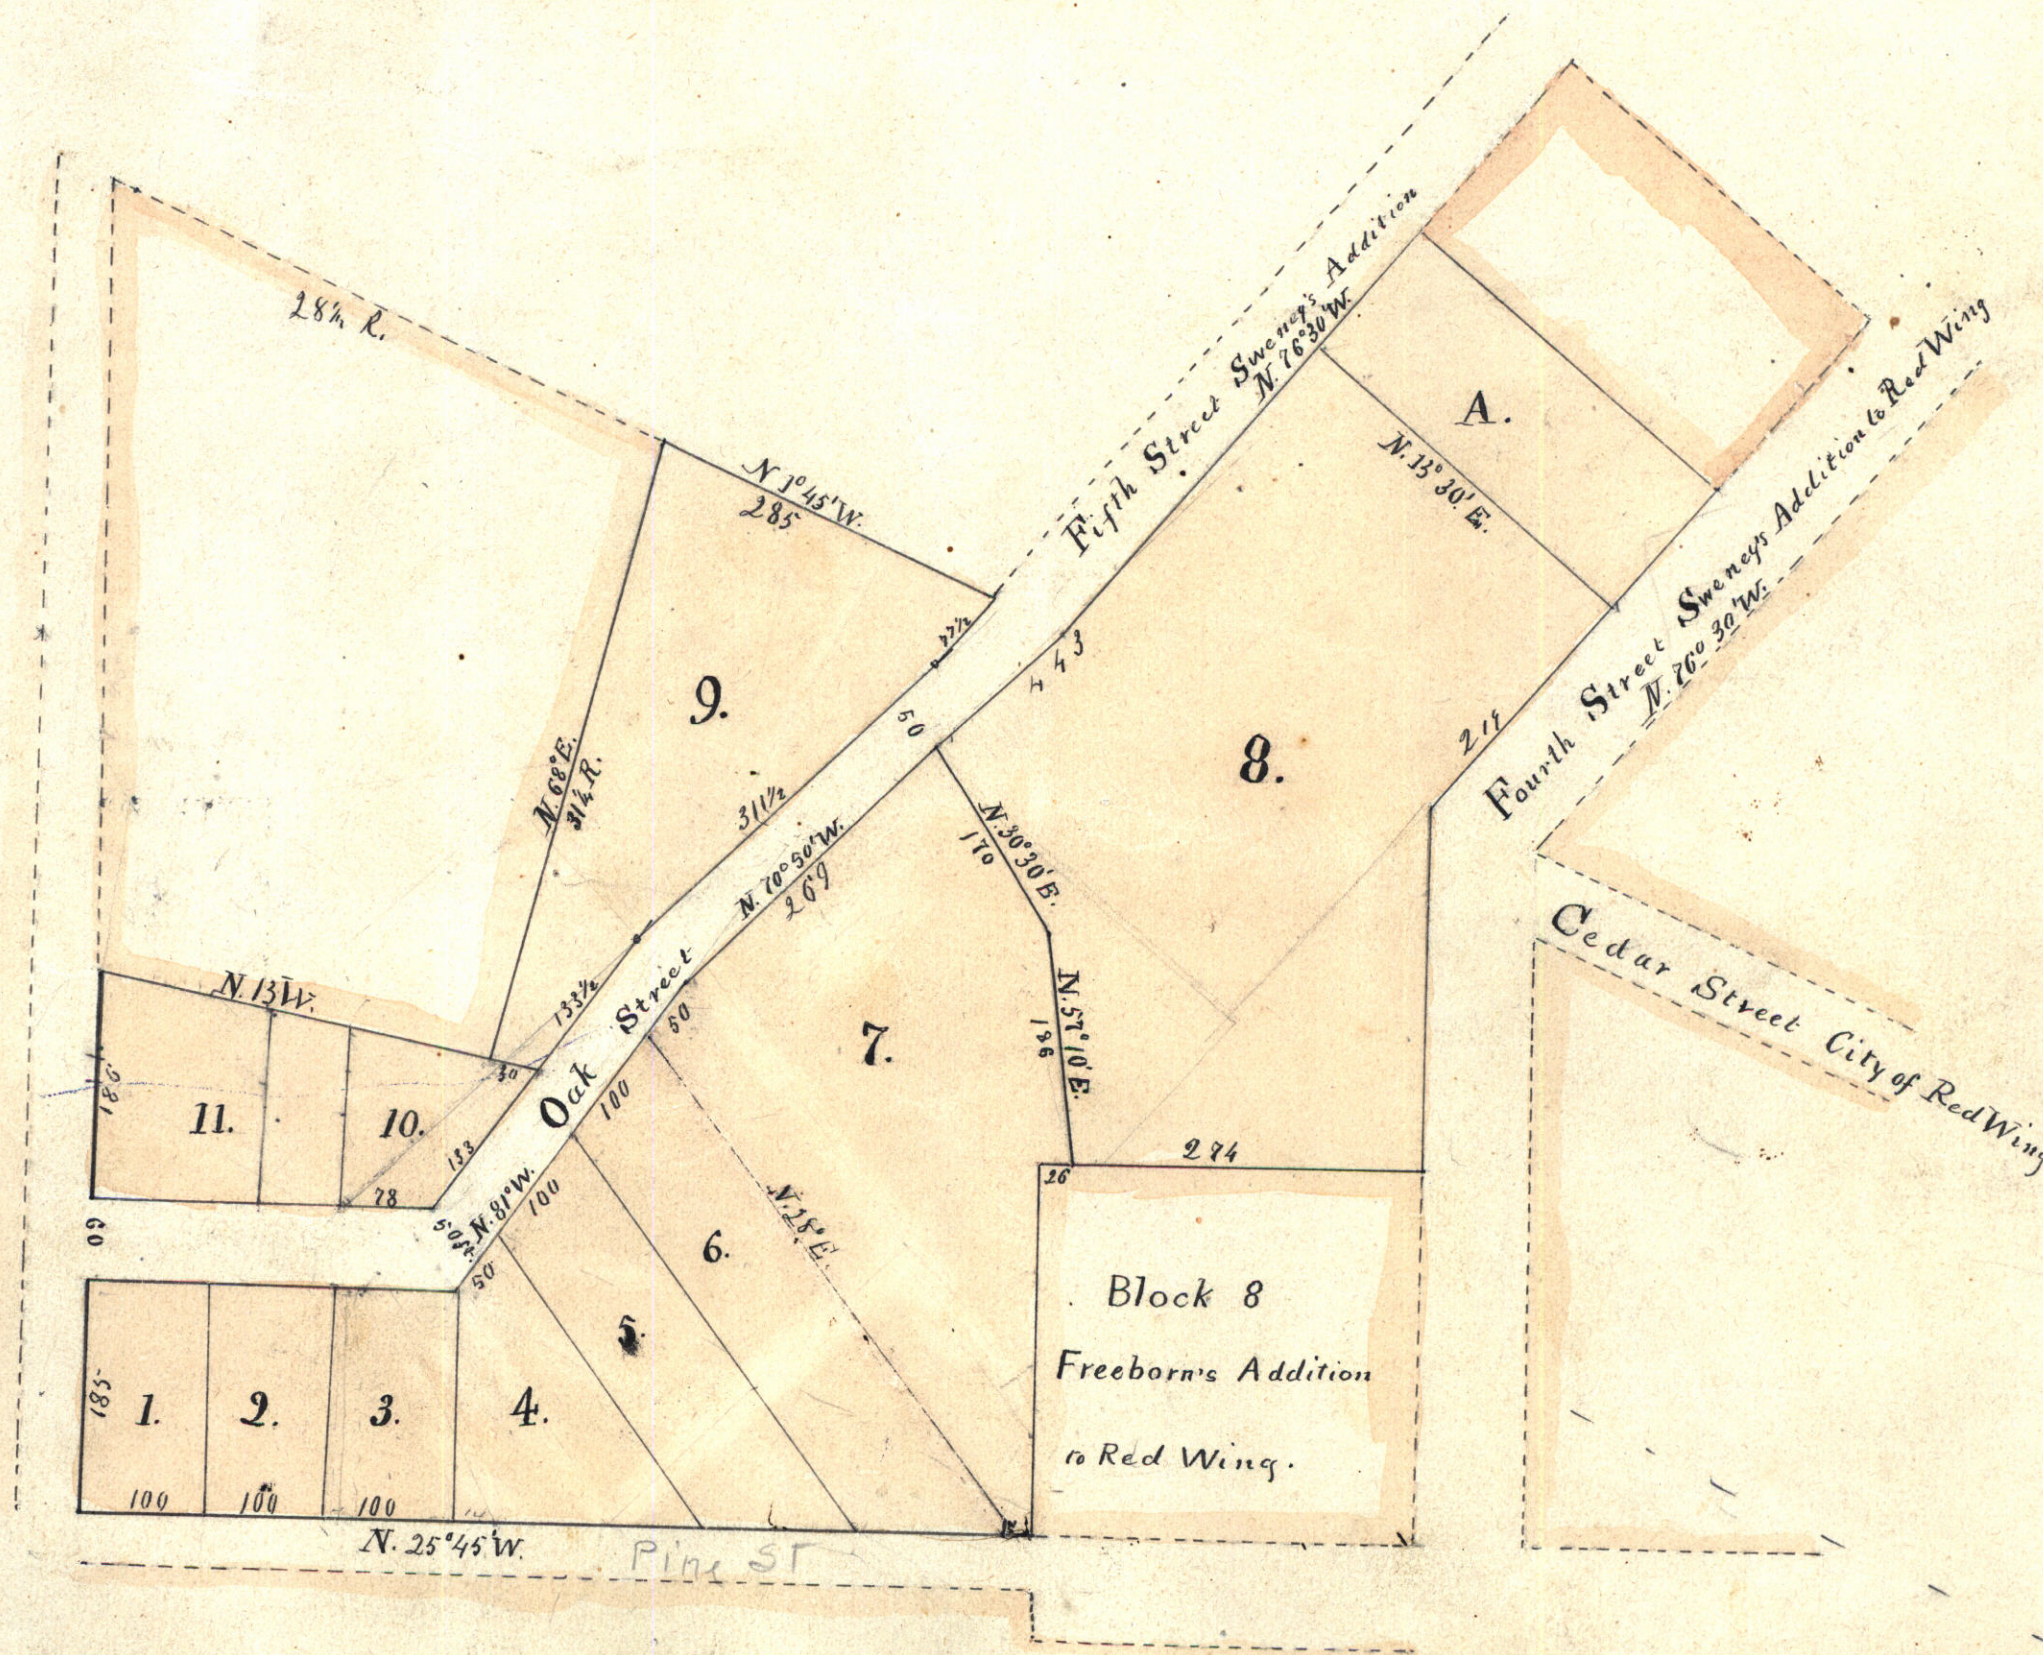

We, the Proprietors of Smith, Towne & Co's Sub-division of part of Block No. Eleven in Freeborn & Co's Addition to the Town, now city, of Red Wing, and part of Block Nine in Sweeney's Addition; and Block Seven in Freeborn's Addition to said Red Wing, do hereby certify that we caused the same to be laid out as herein plotted, for town purposes, and do hereby give for public use the street herein named.

Donald M. Taylor Secy
James M. M. Taylor Secy
by their atty in fact O. H. Smith
Samuel P. Snow Secy
Joshua C. Pierce Secy
Thomas R. Towne Secy

State of Minnesota,
County of Goodhue

On this 12th day September A.D. 1868 personally appeared before me Samuel P. Snow Joshua C. Pierce Thomas R. Towne and Donald M. Taylor and James M. M. Taylor by O. H. Smith their attorney in fact and severally acknowledged that they executed the above instrument in writing for the uses and purposes therein expressed.

J. Sanborn
Notary Public
Goodhue Co
Minnesota

See resolution varying
part of Oak St.
Book 66 M. R. Page 502
S. B. Freeman
Reg. of Deeds