

OTIS F. SMITH'S SUB-DIVISION

OF

PART of NW 1/4 of NE 1/4 Sec 32 Town 113 N. Range 14 W.


Office of Register of Deeds
County of Goodhue, Minnesota

I hereby certify that the within
Plot was filed in this office for
record on the 23rd day of May
A.D. 1881 at 9 1/2 o'clock A.M.
and was duly recorded in
the Book of Town Plats.

C. C. Webster
Register of Deeds.

Note -
See corrected Plat
in Book 4 of Plats
on page 10.


W. Freeman
Reg. of Deeds

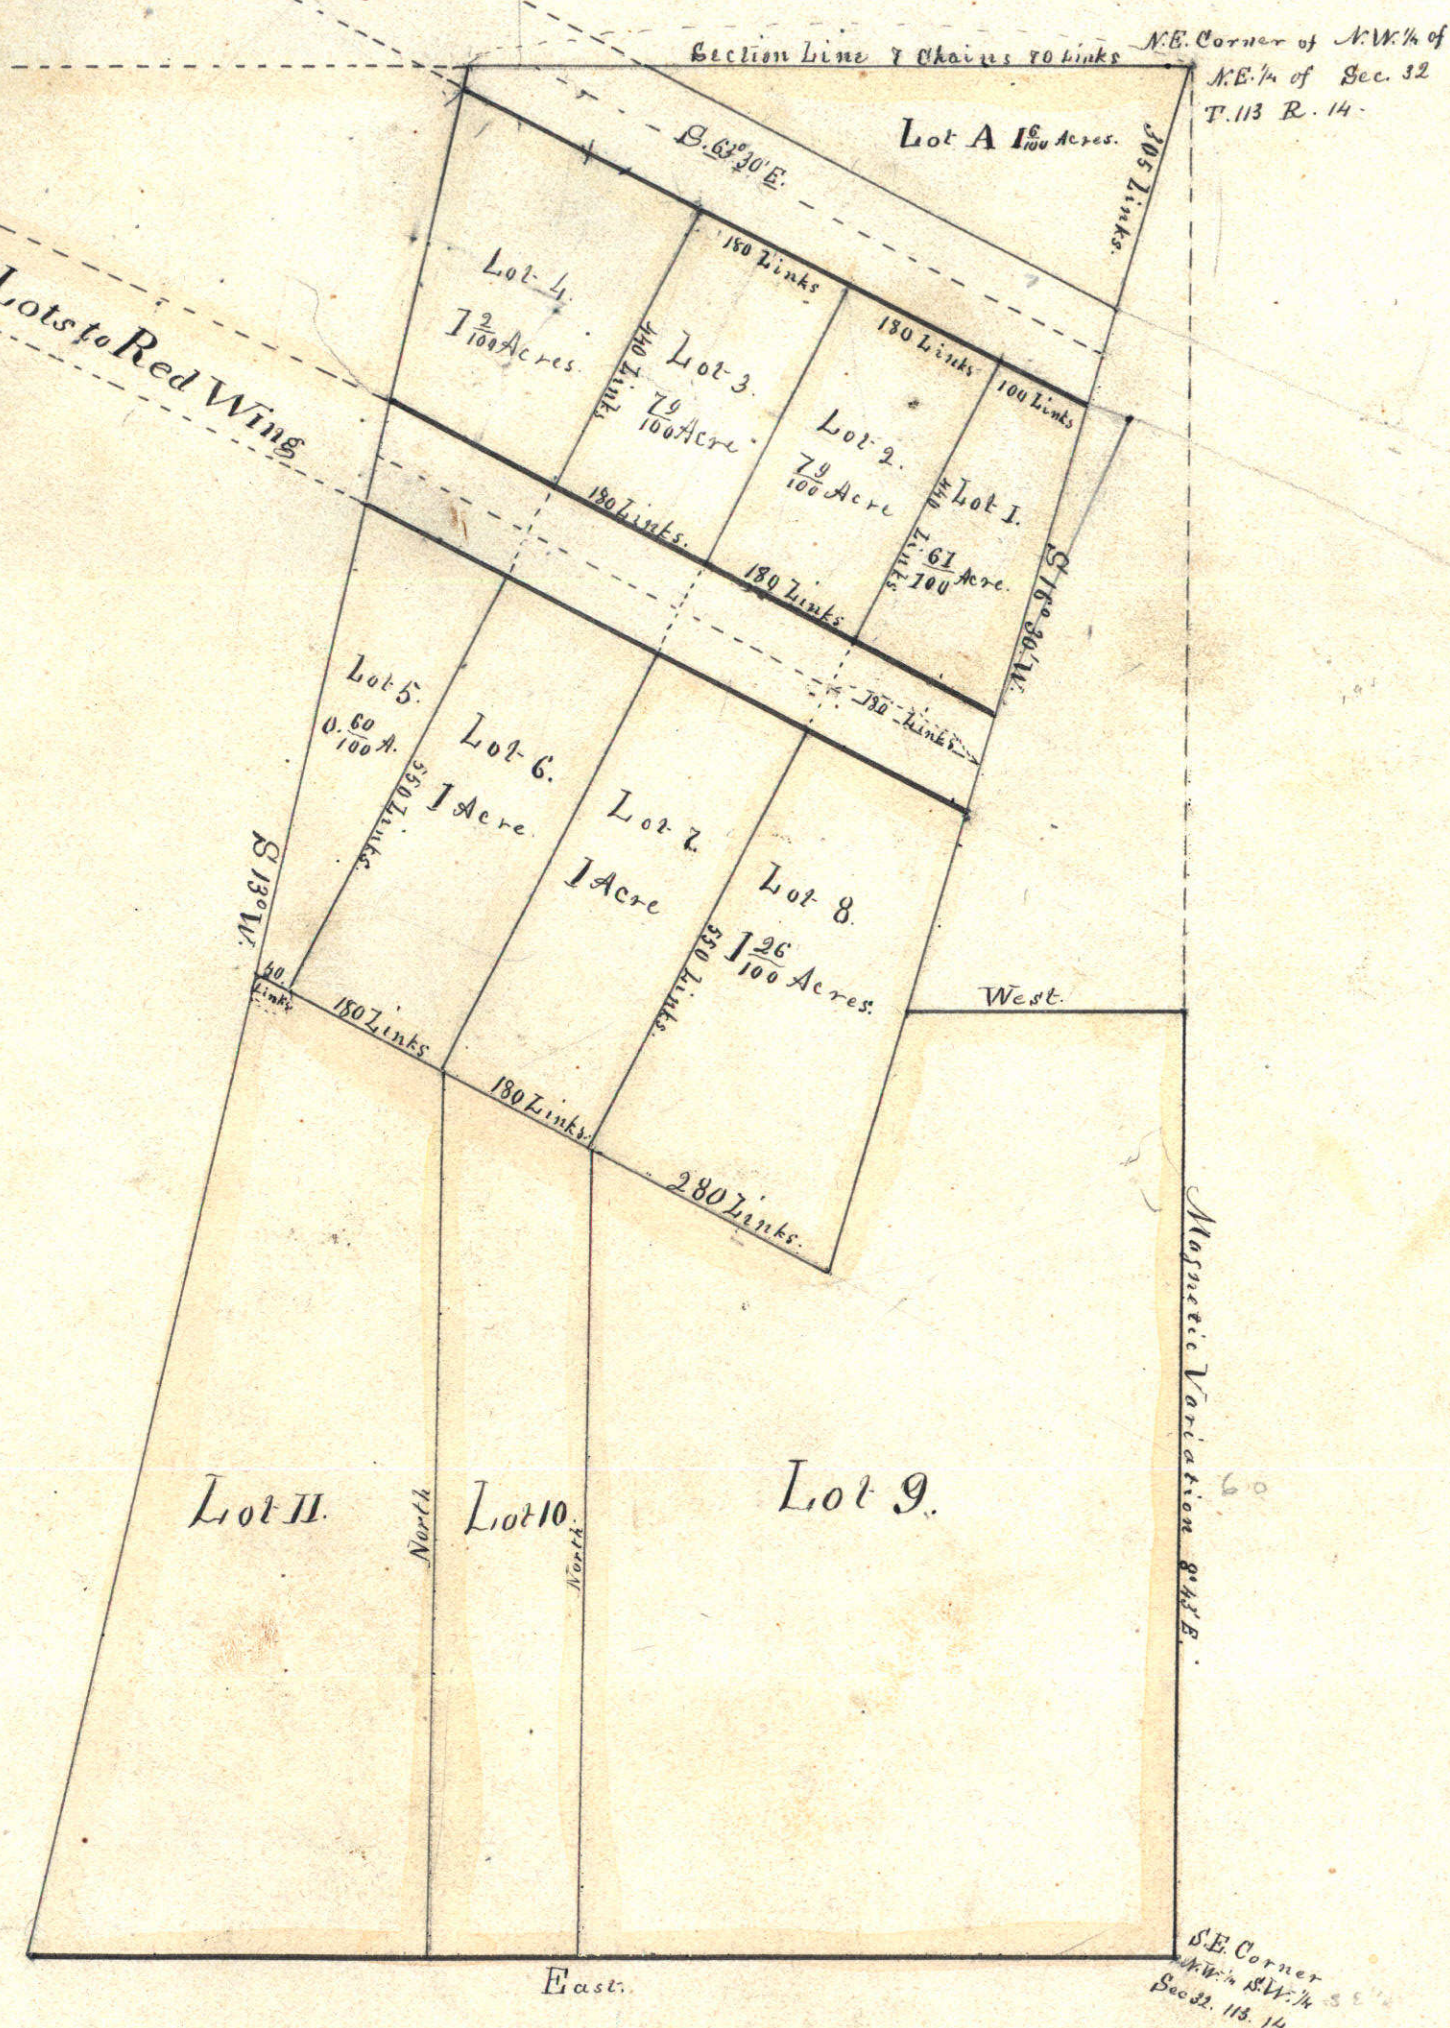

TODD'S SUB-DIVISION

OF

North 1/2 of NE 1/4 of NE 1/4 Section 32 Township 113 Range 14.

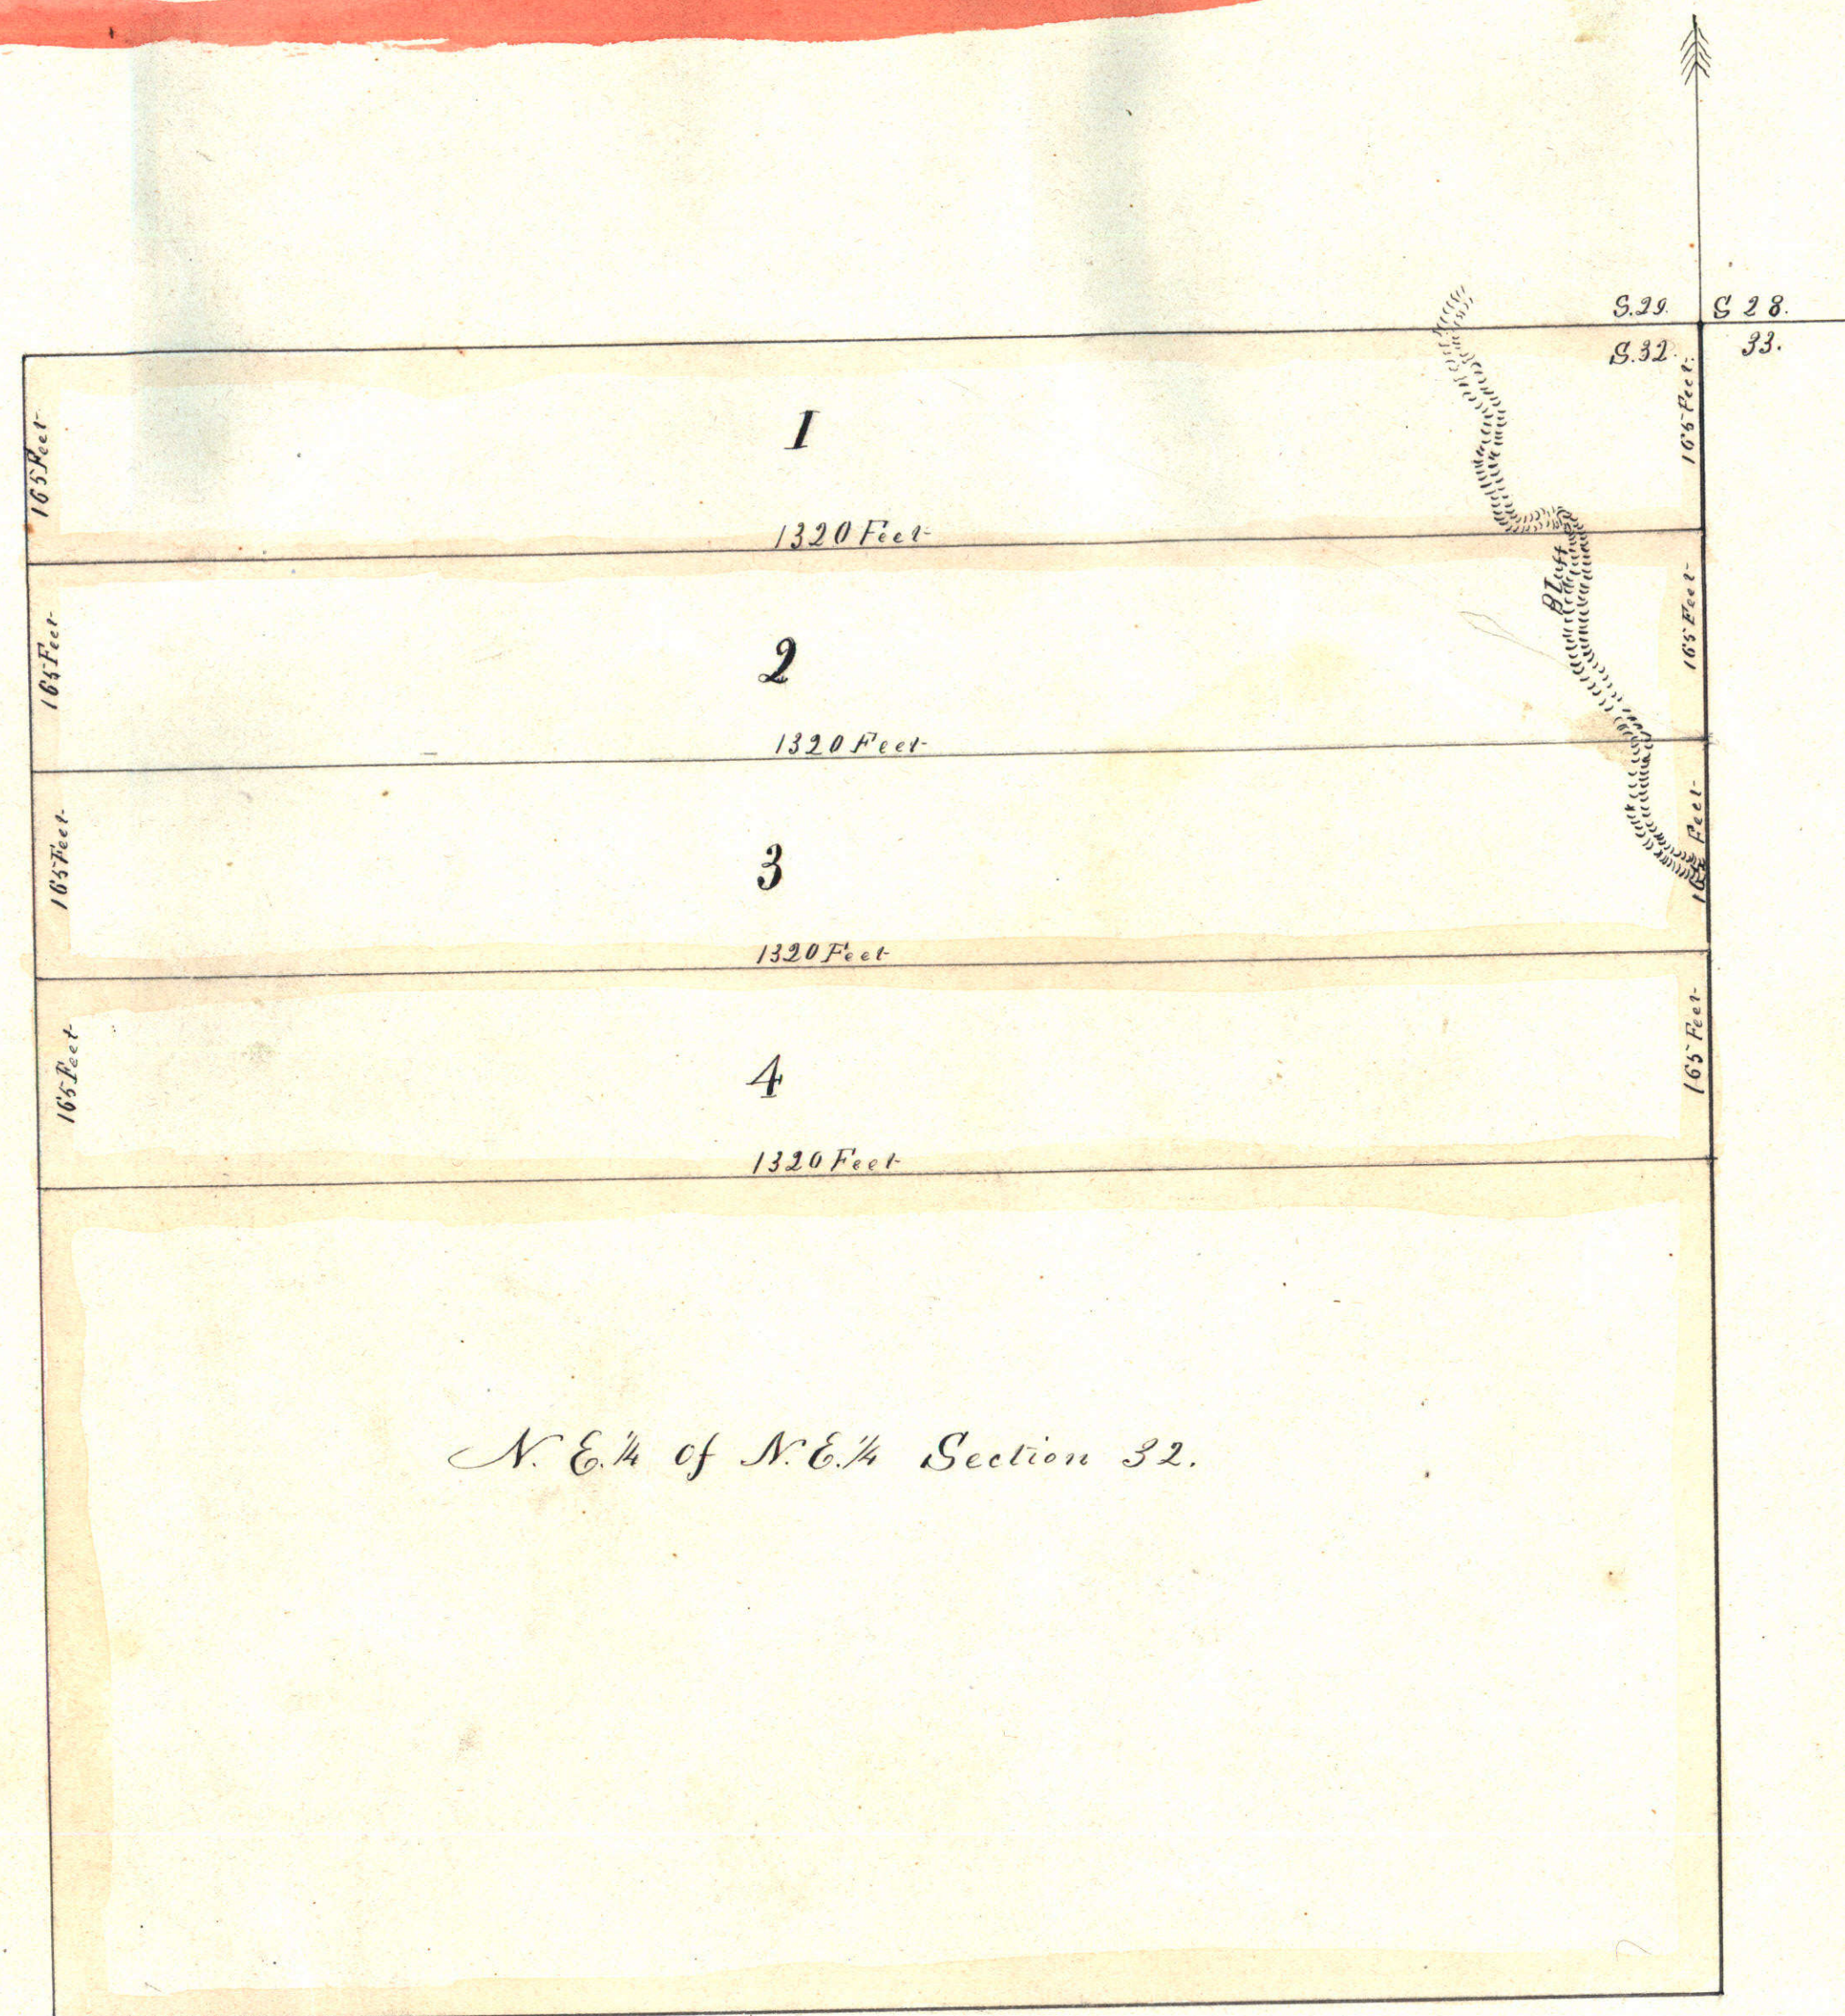

NE 1/4 of NE 1/4 Section 32.

I the Proprietor of Otis F. Smith's Sub-division
of part of the North West Quarter of the North East
Quarter of Section No. 32 in Township No. 113 North
of Range No. 14, West do hereby certify that I caused
the same to be surveyed and plotted as herein
represented. In presence of
C. C. Webster
Reg. of Deeds
March 1st 1881.

Otis F. Smith

State of Minnesota
County of Goodhue } Be it known that on this
20th day of May 1881 personally came before
me Otis F. Smith the signer and sealer of
the foregoing certificate and acknowledged
the same to be his free act and deed.

C. C. Webster
Reg. of Deeds
Goodhue Co. Minn.

I hereby certify that this is a true Plat of
O. F. Smith's Sub-division of NW 1/4 of NE 1/4 of Section
32 Town 113 North of Range 14 West. Commencing
at the N.E. corner of said North 1/4 and run-
ning West 7 1/2 chains to the line of Spates
& Co's Out Lots to Red Wing. Thence South
15° W along said line and to the South
line of said NW 1/4 thence East to the S.E.
corner of said NW 1/4 thence North to the cen-
tre of said NW 1/4 of Section 32. Thence West
to the line of Lot No. 8 of this plat. Thence
N 15° 30' W to point of commencement.
Scale 3 chains to the inch. Variation of
all lines the same as that of section
lines by Government survey of said sec-
tion 32.

S. A. Hart
County Surveyor.

I hereby certify that this is a true Plat of
Sub-division of North 1/2 of NE 1/4 of NE 1/4 of Section 32.
Town 113 Range 14 as surveyed by me October
11, 1877.

Stephen A. Hart.